
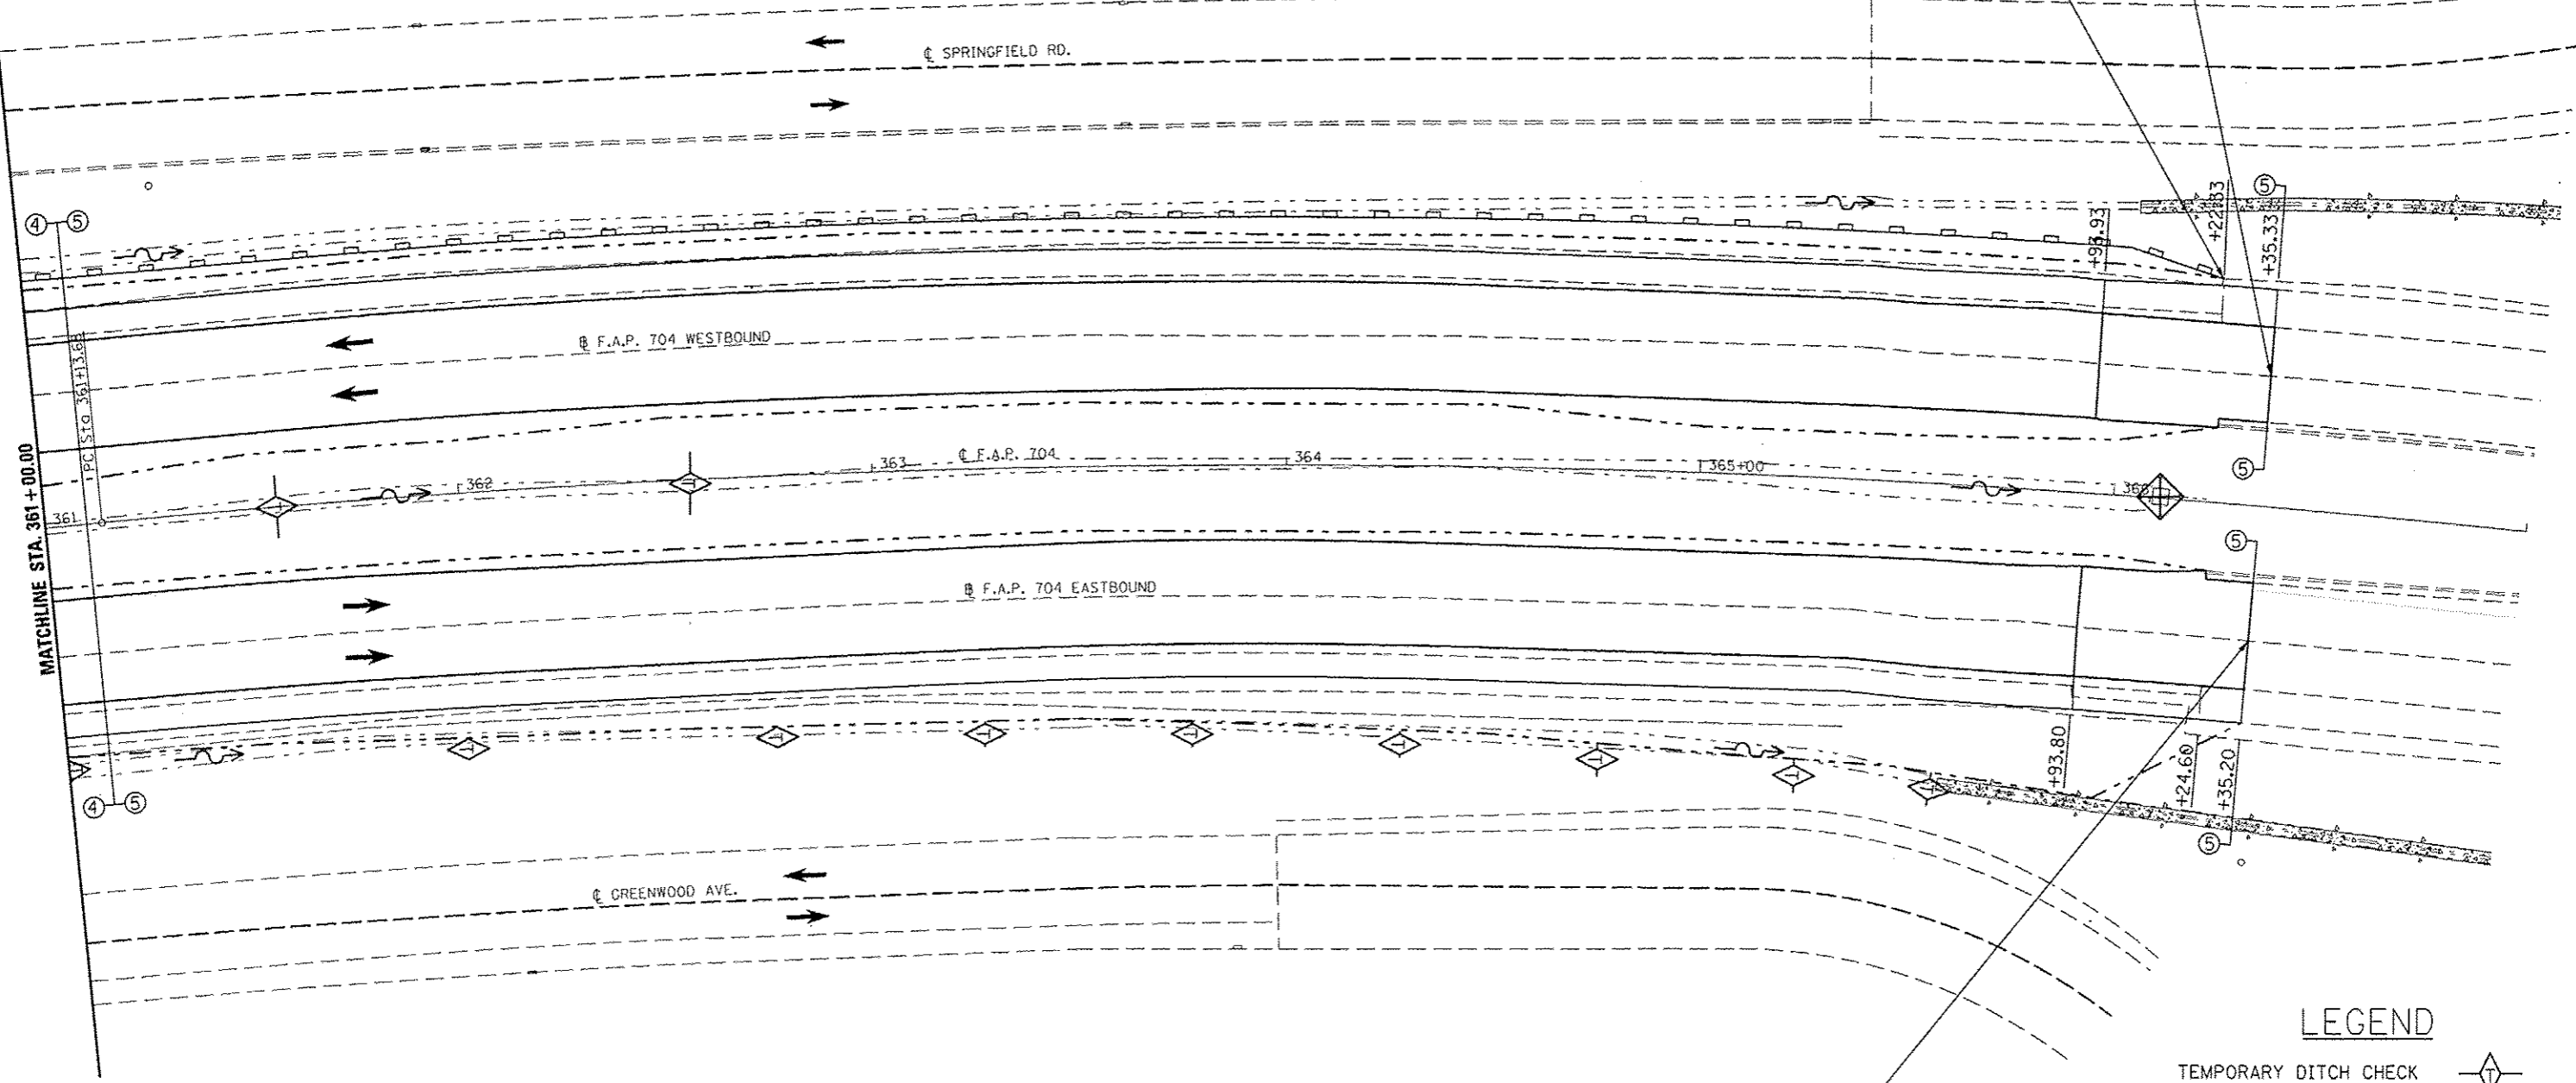


DIRECTION	LOCATION: LEG "A"		MEDIAN	OUTSIDE	OFFSET	TEMPORARY DITCH CHECKS 28000305 (FOOT)	PERIMETER EROSION BARRIER 28000400 (FOOT)	INLET & PIPE PROTECTION 28000500 (EACH)
	STA.	TO STA.						
WB	361+00	366+00		X	60.0' LT		510.2	
EB	361+00			X	59.0' RT	6.0		
EB	361+50		X		CL	15.0		
EB	362+00			X	61.0' RT	4.0		
EB	362+50		X		1.0' RT	15.0		
EB	362+75			X	63.0' RT	4.0		
EB	363+25			X	64.0' RT	6.0		
EB	363+75			X	65.0' RT	6.0		
EB	364+25			X	67.0' RT	6.0		
EB	364+75			X	70.0' RT	8.0		
EB	365+25			X	72.0' RT	8.0		
EB	365+58			X	72.0' RT	8.0		
WB	366+00	366+22		X	60'-53.5' LT		23.5	
WB	366+12.5		X		CL			1.0

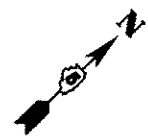

LEGEND

- TEMPORARY DITCH CHECK
- PERIMETER EROSION BARRIER
- INLET AND PIPE PROTECTION
- CONSTRUCTION LIMITS

END LEG "A" EB
STATION 366+35.20