


DIRECTION	LOCATION: LEG "C"			MEDIAN	OUTSIDE	OFFSET	PERIMETER EROSION BARRIER 28000400 (FOOT)
	STA.	TO	STA.				
EB	52+36		52+50		X	31-40' RT	16.6
EB	52+50		54+00		X	40.0' RT	150.0
WB	51+00		51+50		X	40.0' LT	50.0
WB	51+50		52+50		X	40-32' LT	100.3
WB	52+50		53+21		X	32-38' LT	71.3
NE RAMP:							
RT	16+45		17+00		X	13.0' RT	55.0
RT	17+00		17+20		X	13-11' RT	20.1
SE RAMP:							
RT	15+00		16+50		X	15.0' RT	150.0
LT	15+00		16+50		X	30-27' LT	150.0

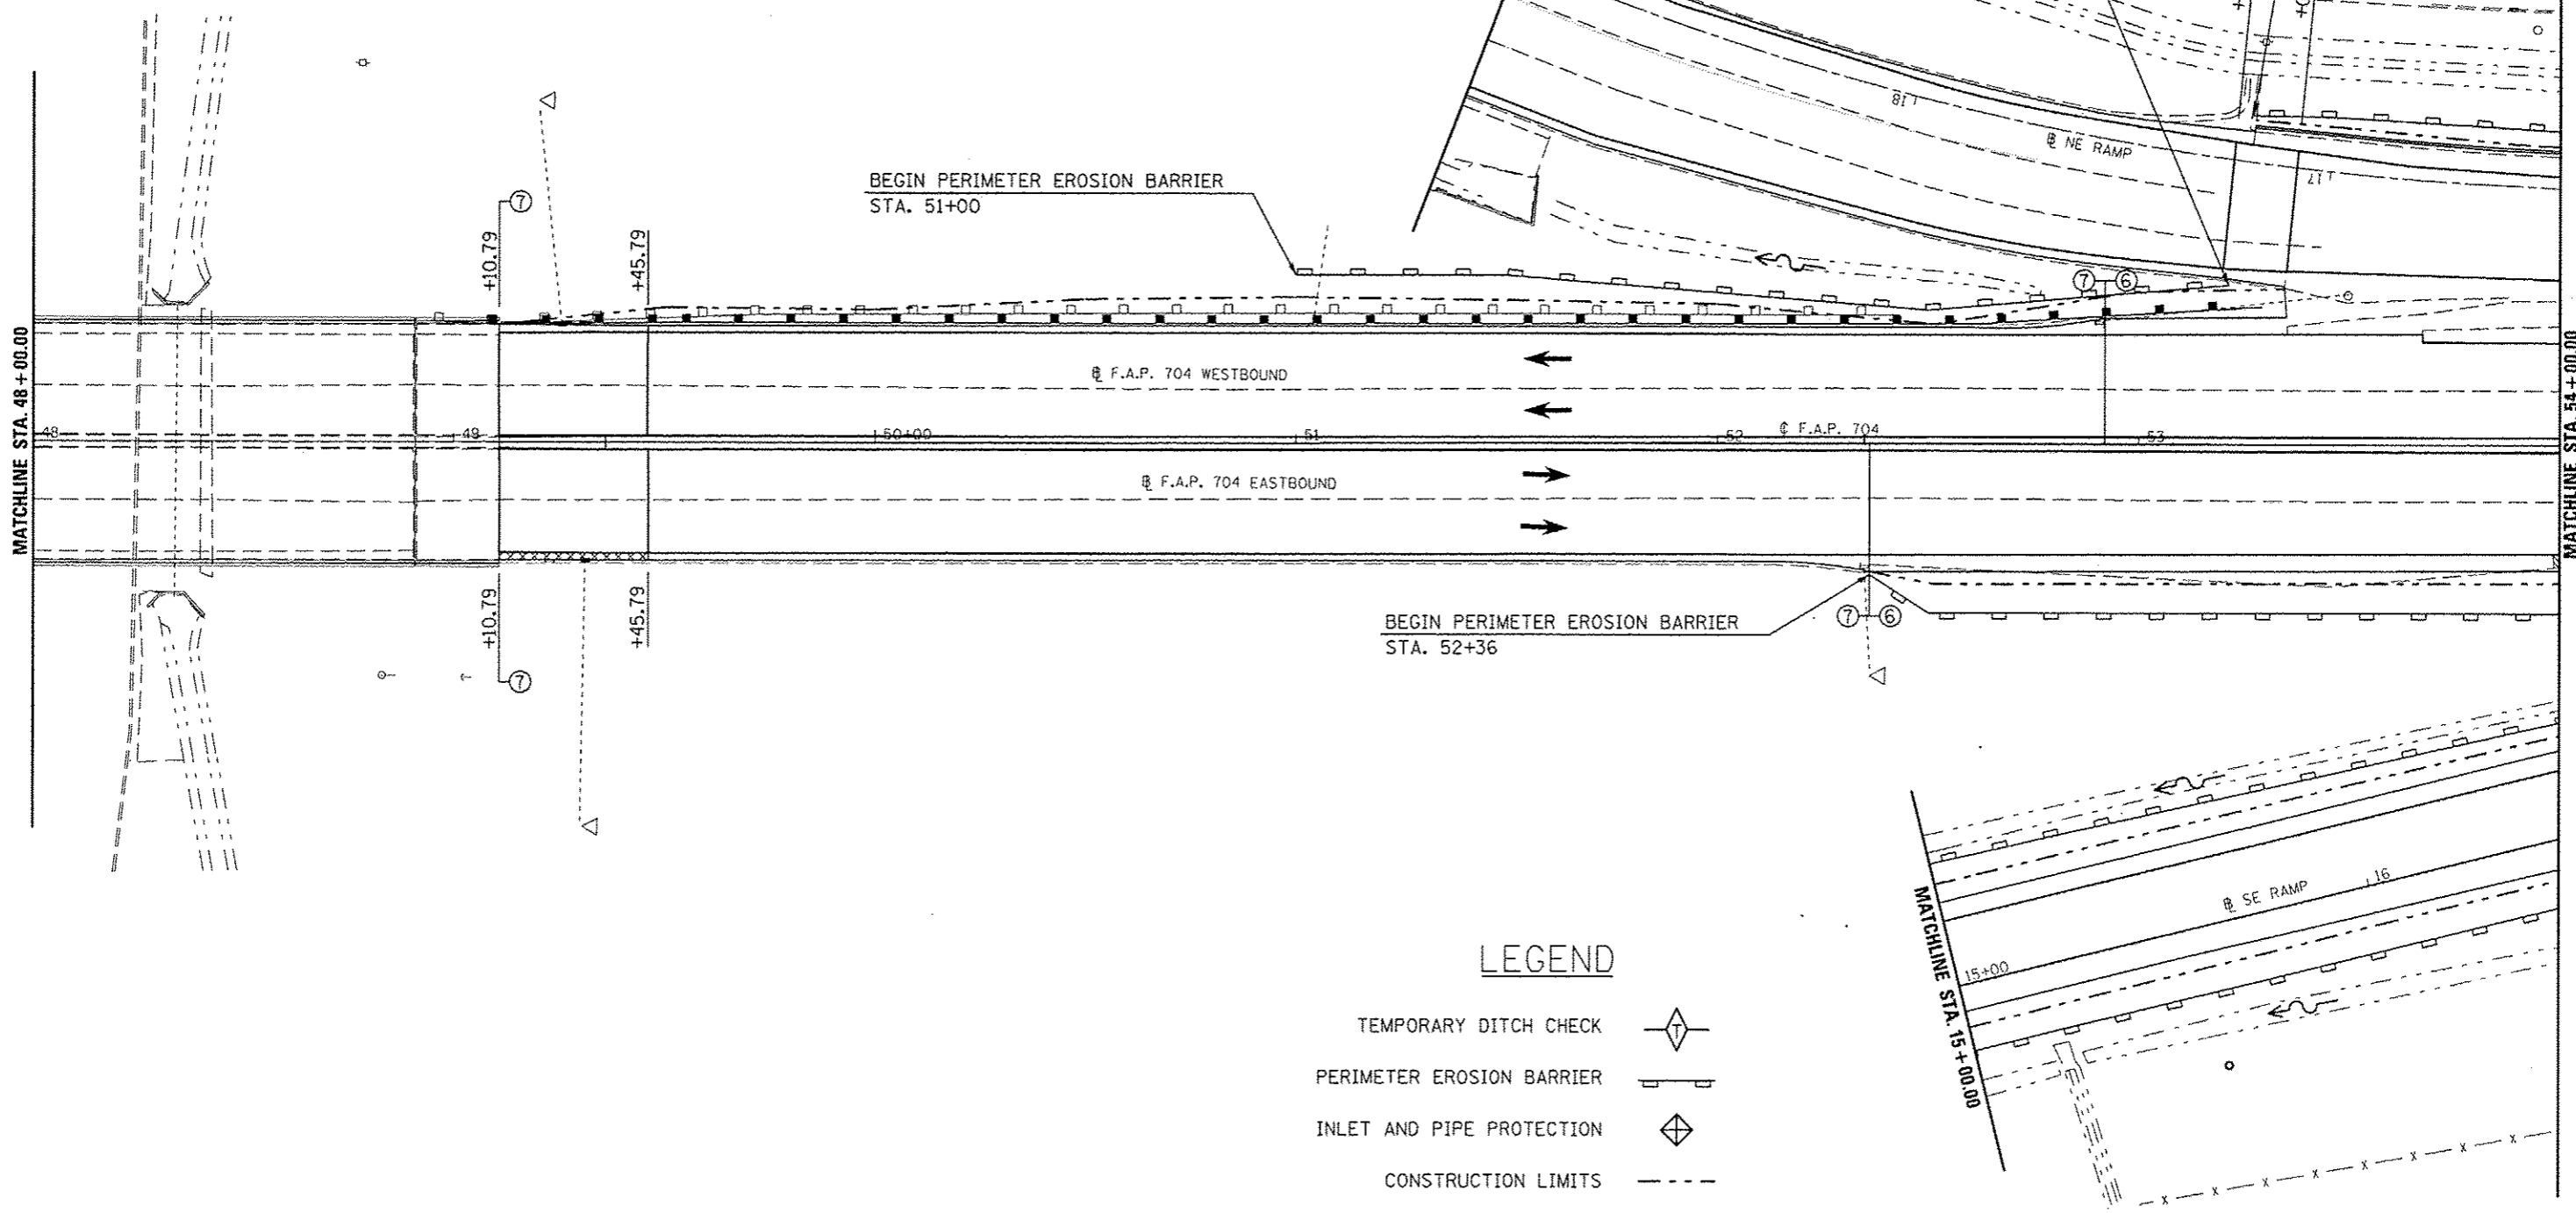

LEGEND

- TEMPORARY DITCH CHECK
- PERIMETER EROSION BARRIER
- INLET AND PIPE PROTECTION
- CONSTRUCTION LIMITS