


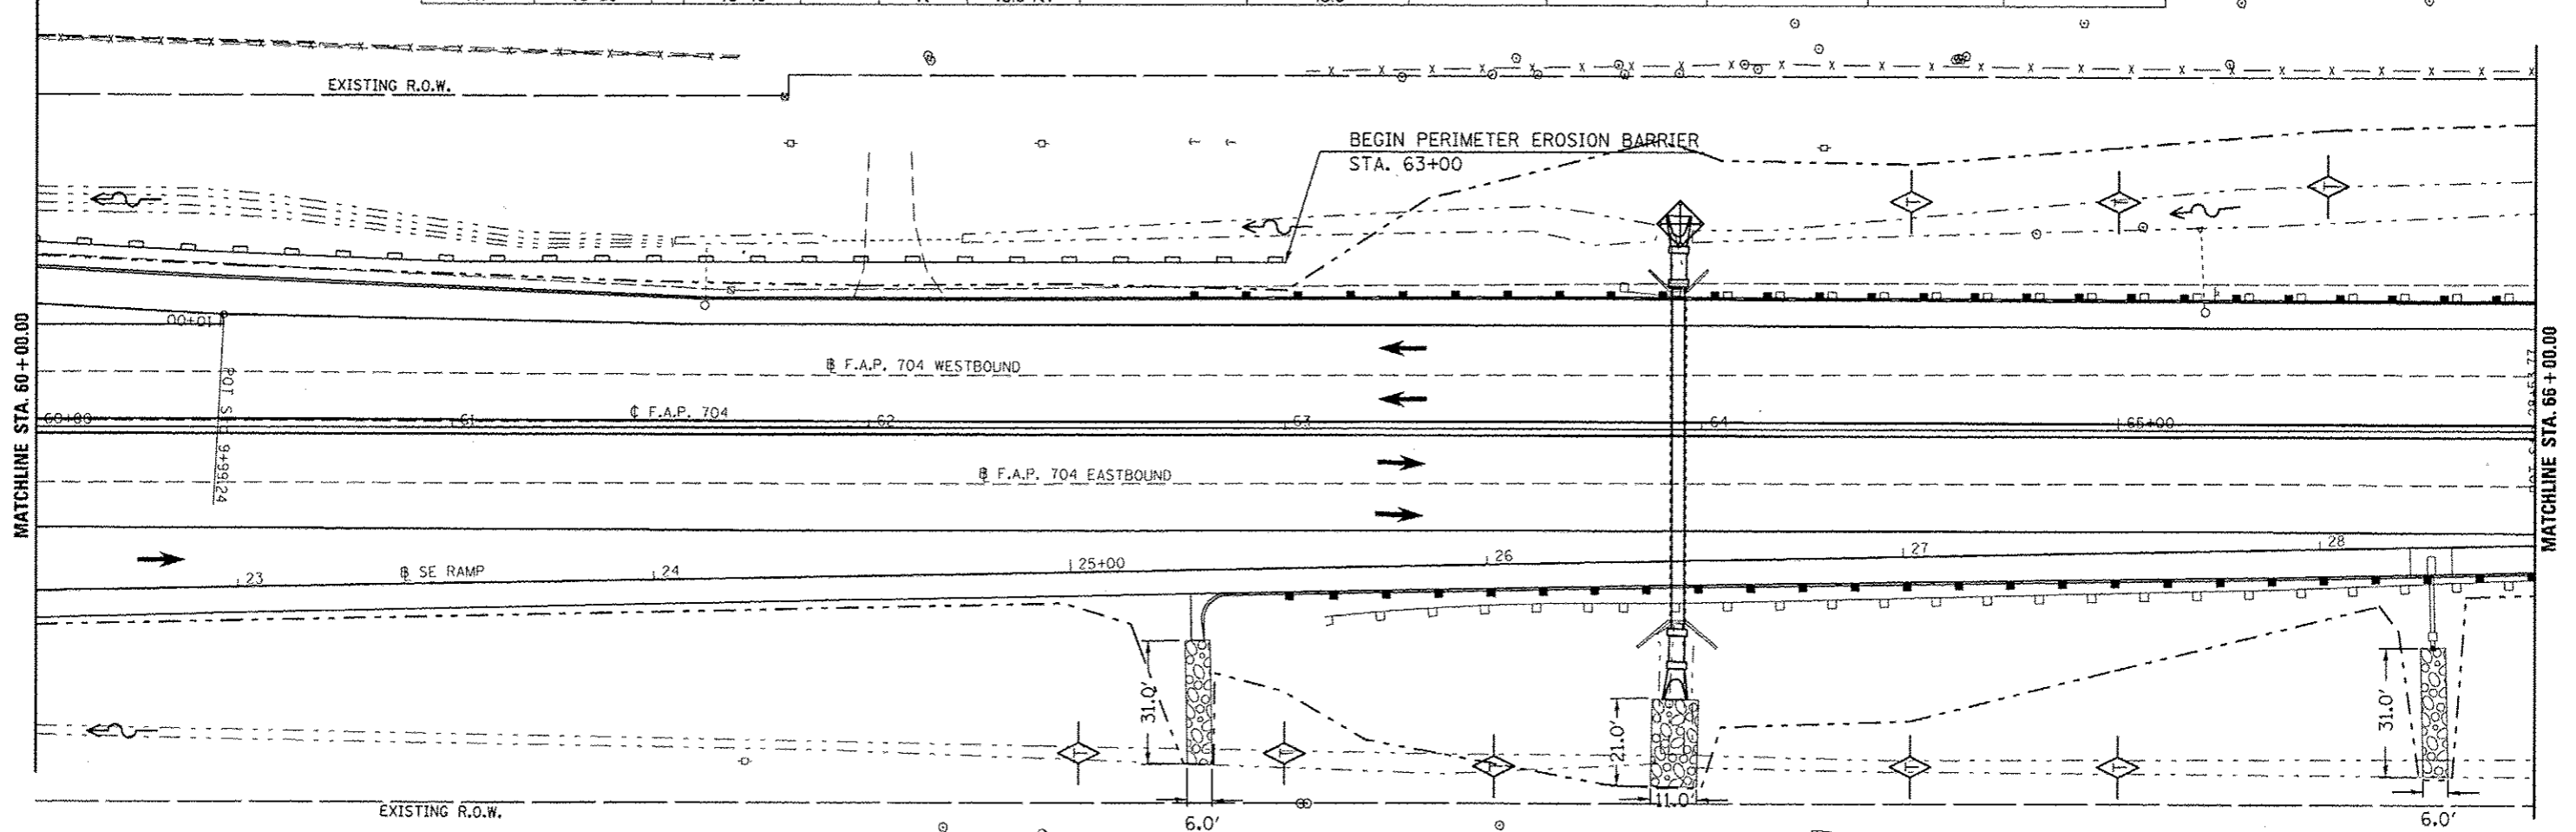

DIRECTION	LOCATION: LEG "C"			MEDIAN	OUTSIDE	OFFSET	TEMPORARY DITCH CHECKS 28000305 (FOOT)	PERIMETER EROSION BARRIER 28000400 (FOOT)	INLET & PIPE PROTECTION 28000500 (EACH)	STONE RIPRAP CLASS A 4 28100107 (SQ YD)	FILTER FABRIC 28200200 (SQ YD)	STONE RIPRAP CLASS A4 (TONS)	BEDDING STONE (TONS)
	STA.	TO	STA.										
EB	62+50				X	78.0 RT	15.0						
EB	62+86				X	50-80 RT				20.7	20.7	13.9	6.2
EB	63+00				X	78.0 RT	14.0						
EB	63+50				X	81.0 RT	10.0						
EB	63+94.35				X	65.5-86.5 RT				25.7	25.7	17.2	7.7
EB	64+50				X	81.0 RT	10.0						
EB	65+00				X	81.0 RT	10.0						
EB	65+75				X	52-83 RT				20.7	20.7	13.9	6.2
WB	60+43		61+00		X	42-40 LT		57.0					
WB	61+00		63+00		X	40.0 LT		200.0					
WB	63+94				X	45.0 LT			1.0				
WB	64+50				X	55.0 LT	10.0						
WB	65+00				X	55.5 LT	10.0						
WB	65+75				X	59.0 LT	10.0						
NE RAMP:													
RT	10+00		10+45		X	15.0 RT		45.0					



- LEGEND**
- TEMPORARY DITCH CHECK
 - PERIMETER EROSION BARRIER
 - INLET AND PIPE PROTECTION
 - CONSTRUCTION LIMITS