


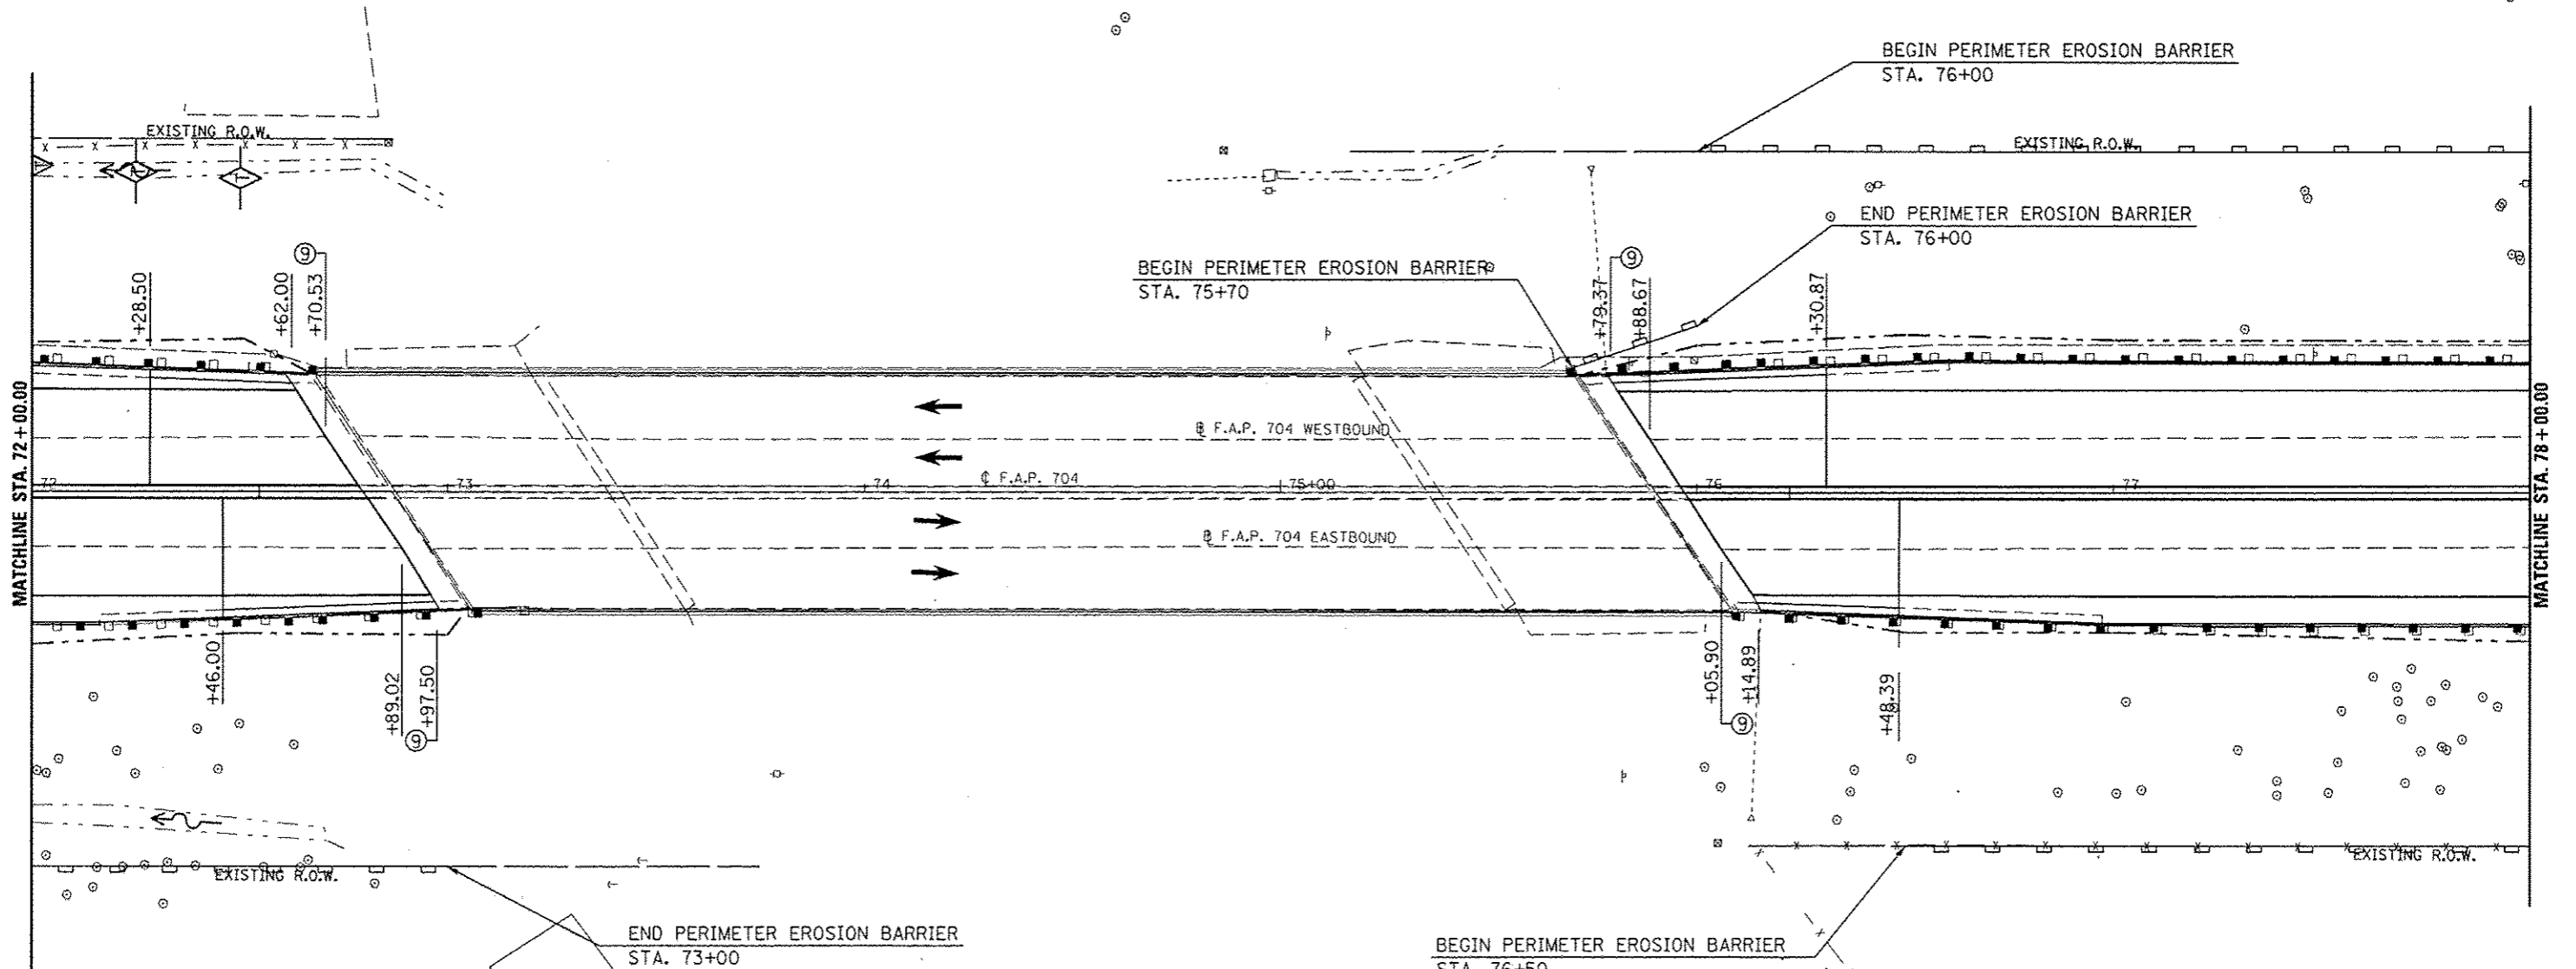

DIRECTION	LOCATION: LEG "C"			MEDIAN	OUTSIDE	OFFSET	TEMPORARY DITCH CHECKS 28000305 (FOOT)	PERIMETER EROSION BARRIER 28000400 (FOOT)
	STA.	TO	STA.					
EB	76+50		79+00		X	85.0' RT		250.0
WB	72+25				X	77.0' LT	10.0	
WB	72+50				X	75.5' LT	10.0	
WB	75+70		76+00		X	30'-40' LT		31.6
WB	76+00		79+00		X	82.0' LT		300.0



LEGEND

TEMPORARY DITCH CHECK	
PERIMETER EROSION BARRIER	
INLET AND PIPE PROTECTION	
CONSTRUCTION LIMITS	