
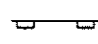

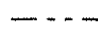
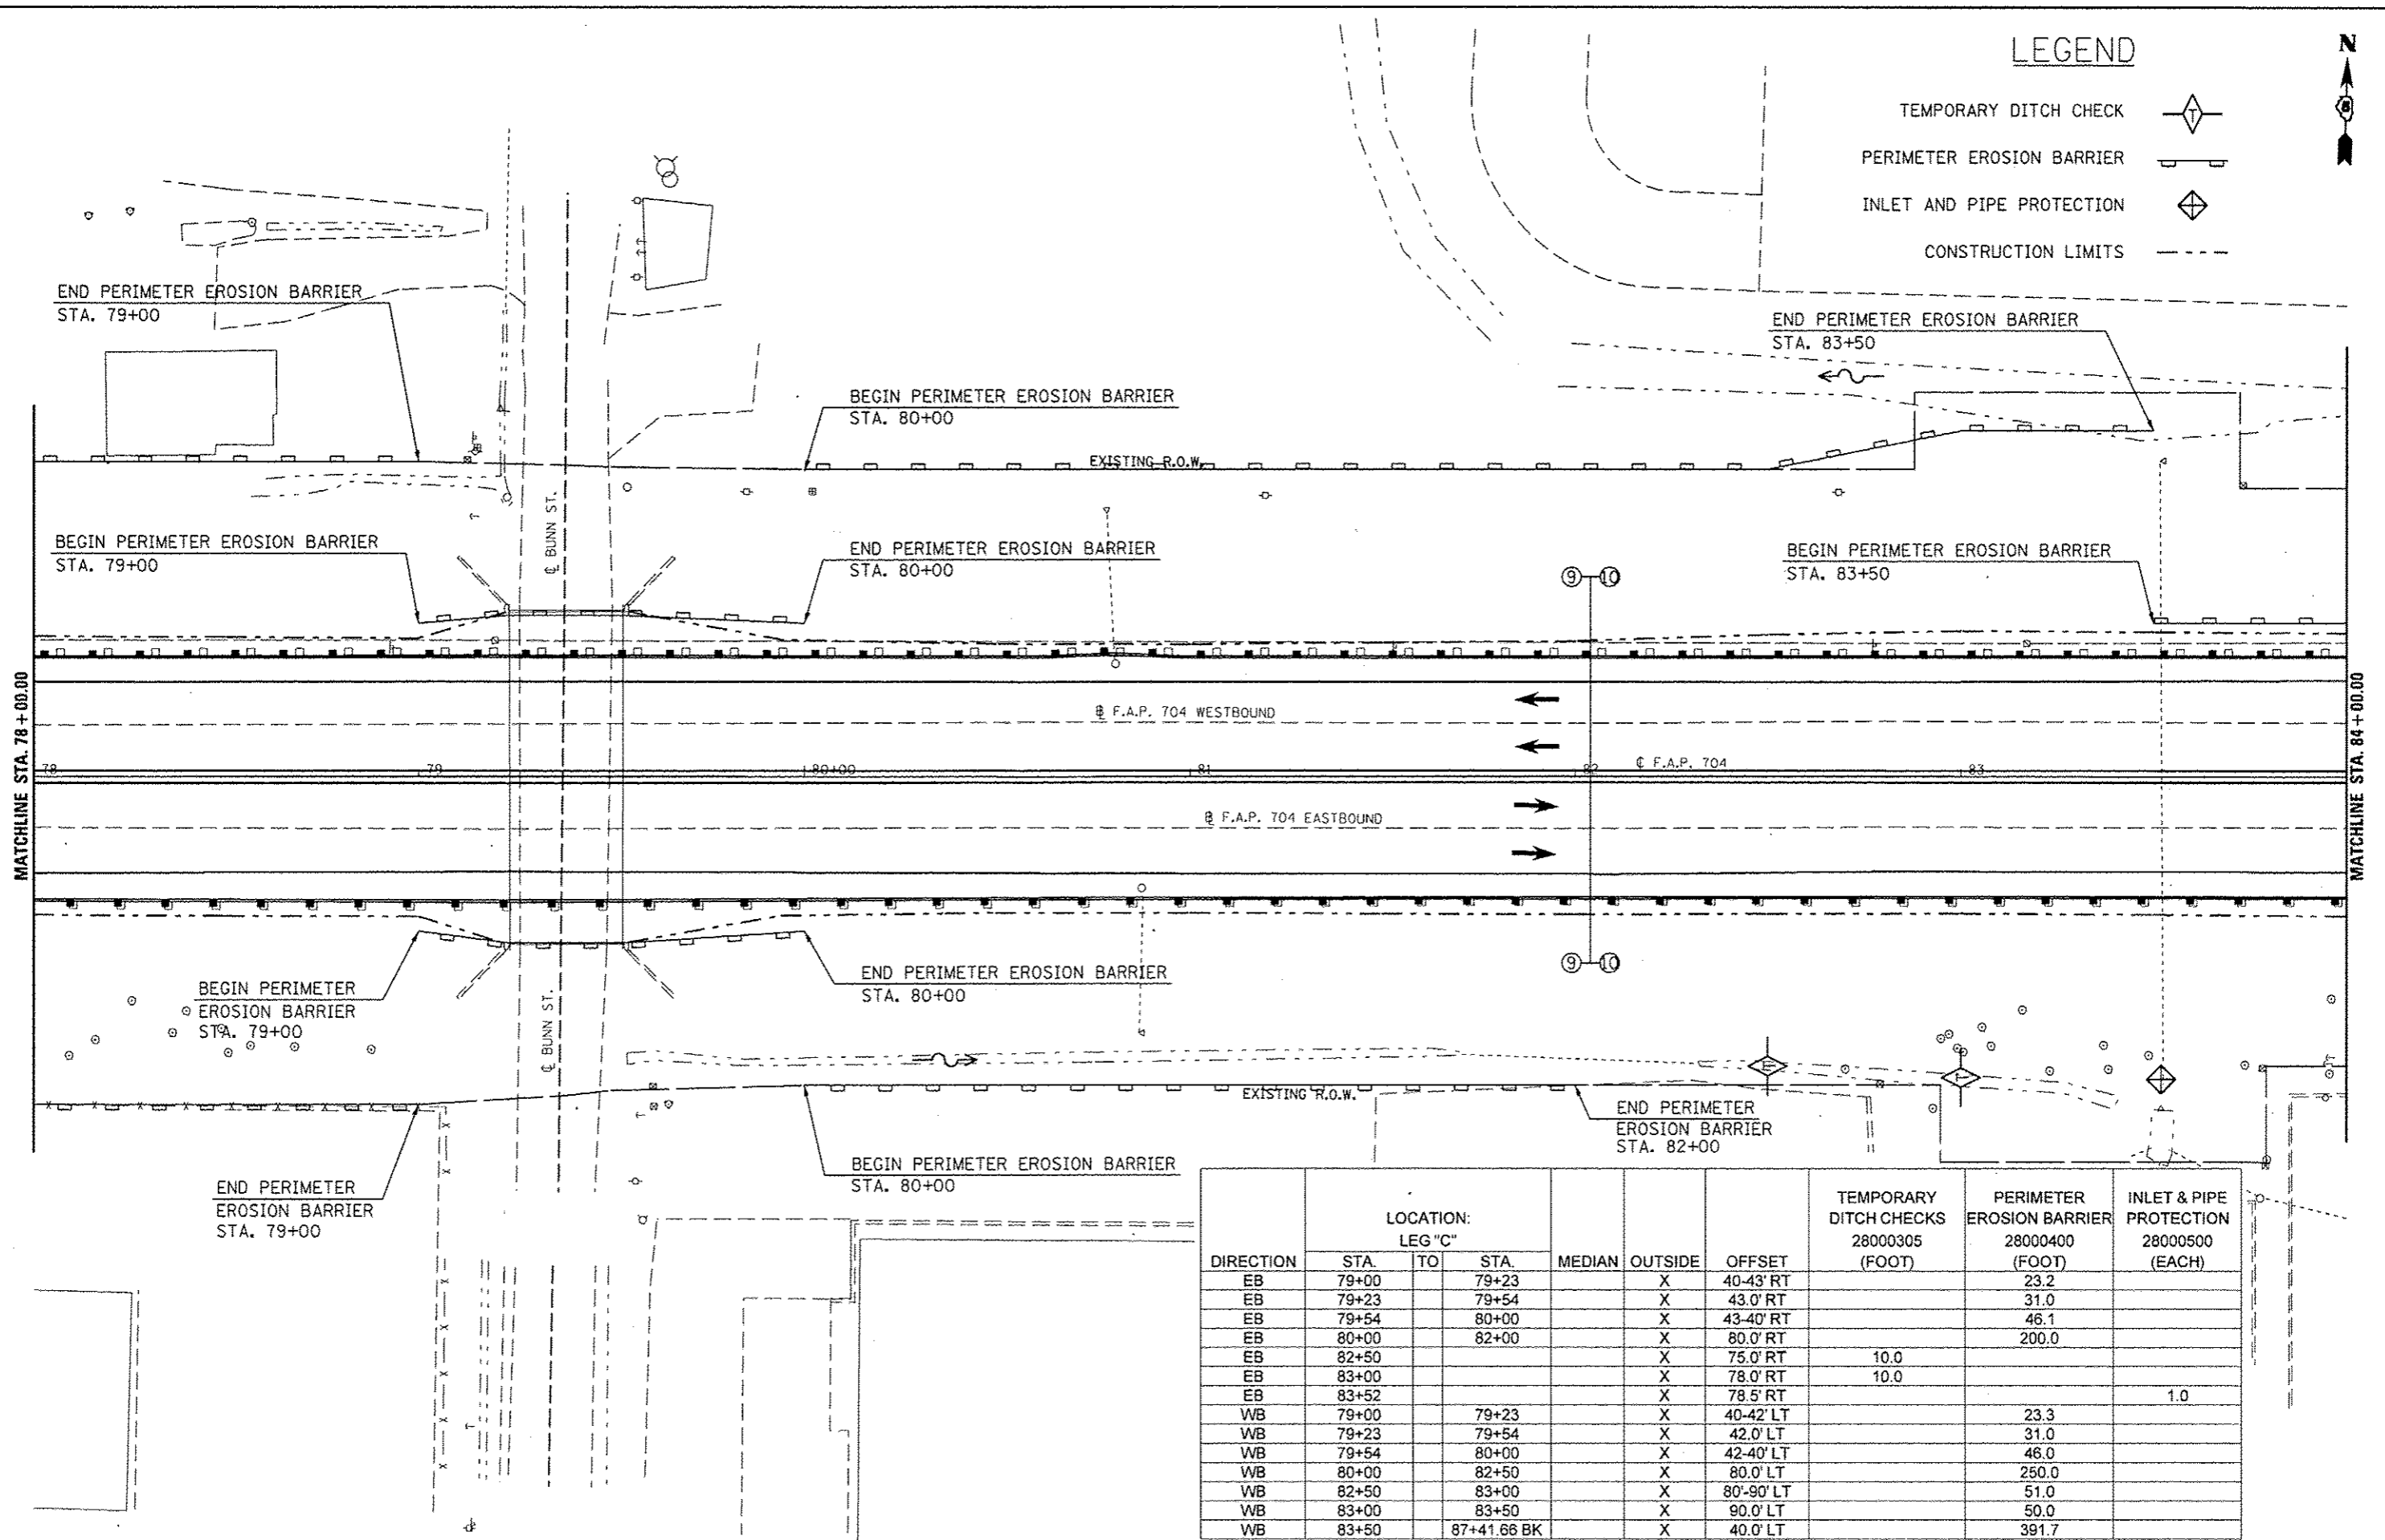


LEGEND

- TEMPORARY DITCH CHECK 
- PERIMETER EROSION BARRIER 
- INLET AND PIPE PROTECTION 
- CONSTRUCTION LIMITS 



DIRECTION	LOCATION: LEG "C"			MEDIAN	OUTSIDE	OFFSET	TEMPORARY DITCH CHECKS 28000305 (FOOT)	PERIMETER EROSION BARRIER 28000400 (FOOT)	INLET & PIPE PROTECTION 28000500 (EACH)
	STA.	TO	STA.						
EB	79+00		79+23		X	40-43' RT		23.2	
EB	79+23		79+54		X	43-0' RT		31.0	
EB	79+54		80+00		X	43-40' RT		46.1	
EB	80+00		82+00		X	80-0' RT		200.0	
EB	82+50				X	75-0' RT	10.0		
EB	83+00				X	78-0' RT	10.0		
EB	83+52				X	78-5' RT			
WB	79+00		79+23		X	40-42' LT		23.3	
WB	79+23		79+54		X	42-0' LT		31.0	
WB	79+54		80+00		X	42-40' LT		46.0	
WB	80+00		82+50		X	80-0' LT		250.0	
WB	82+50		83+00		X	80-90' LT		51.0	
WB	83+00		83+50		X	90-0' LT		50.0	
WB	83+50		87+41.66 BK		X	40-0' LT		391.7	