


TYPICAL PAVEMENT MARKING LEGEND

- | | |
|-----------------------------|------------------------------------|
| 1 4" SKIP-DASH (YELLOW) | 8 4" SOLID (WHITE) |
| 2 4" SOLID (YELLOW) | 9 12" DIAGONAL (WHITE) |
| 3 12" DIAGONAL (YELLOW) | 10 6" SOLID (WHITE) |
| 4 4" DOUBLE YELLOW (NARROW) | 11 24" STOP BAR (WHITE) |
| 5 RESERVED | 12 8" SOLID (WHITE) |
| 6 RESERVED | 13 4" LANE LINE EXTENSIONS (WHITE) |
| 7 4" SKIP-DASH (WHITE) | 14 4" PARKING (WHITE) |

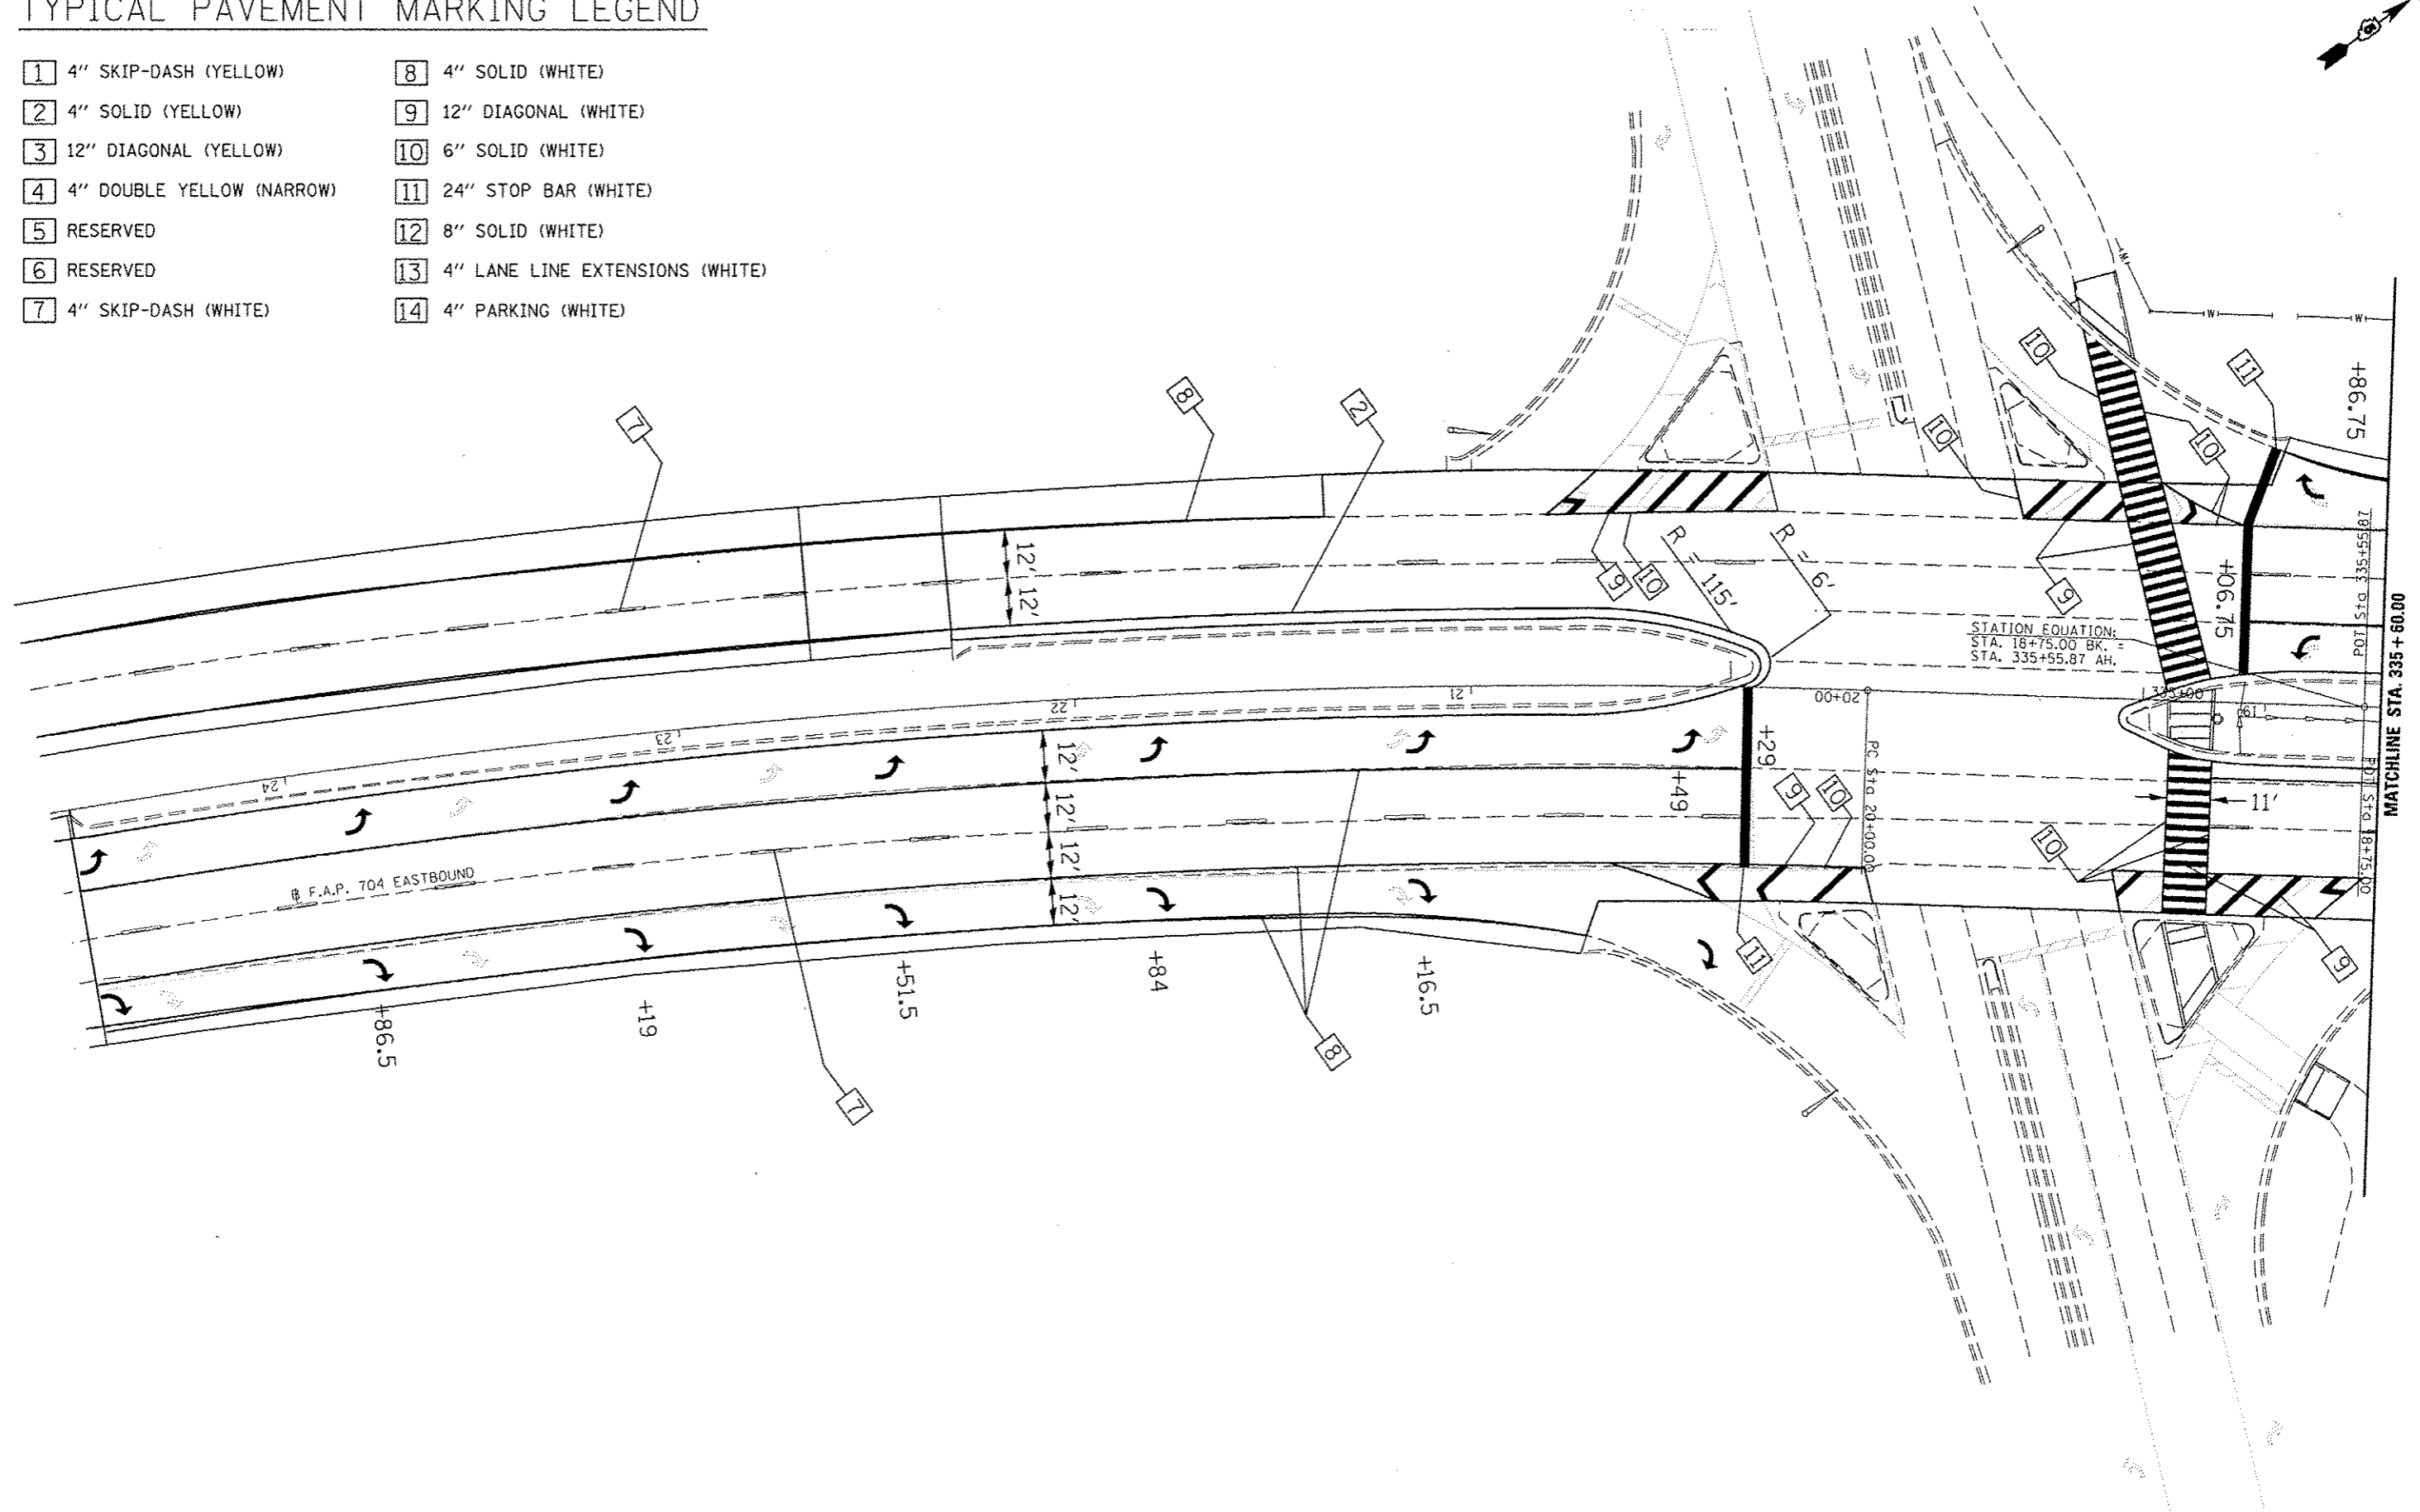

FILE NAME : c:\pwork\pwork\dodgona\0267571\0576030\shp-plan_BUS55.dgn	USER NAME : dodgona	DESIGNED : -	REVISED : -	STATE OF ILLINOIS DEPARTMENT OF TRANSPORTATION	PAVEMENT MARKING PLAN SHEET FOX CREEK RD./HAMILTON RD. INTERSECTION	F.A.P. RTE. : 704	SECTION : (57-7)RS-1&1RS-3	COUNTY : McLean	TOTAL SHEETS : 273	SHEET NO. : 106	
	PLOT SCALE : 48,0000' / 1" =	CHECKED : -	REVISED : -			SCALE: 1" = 20'		SHEET 1 OF 2 SHEETS		STA. 24+60.00 TO STA. 335+60.00	
	PLOT DATE : 6/11/2014	DATE : -	REVISED : -			CONTRACT NO. 70838		[ILLINOIS] FED. AID PROJECT			