


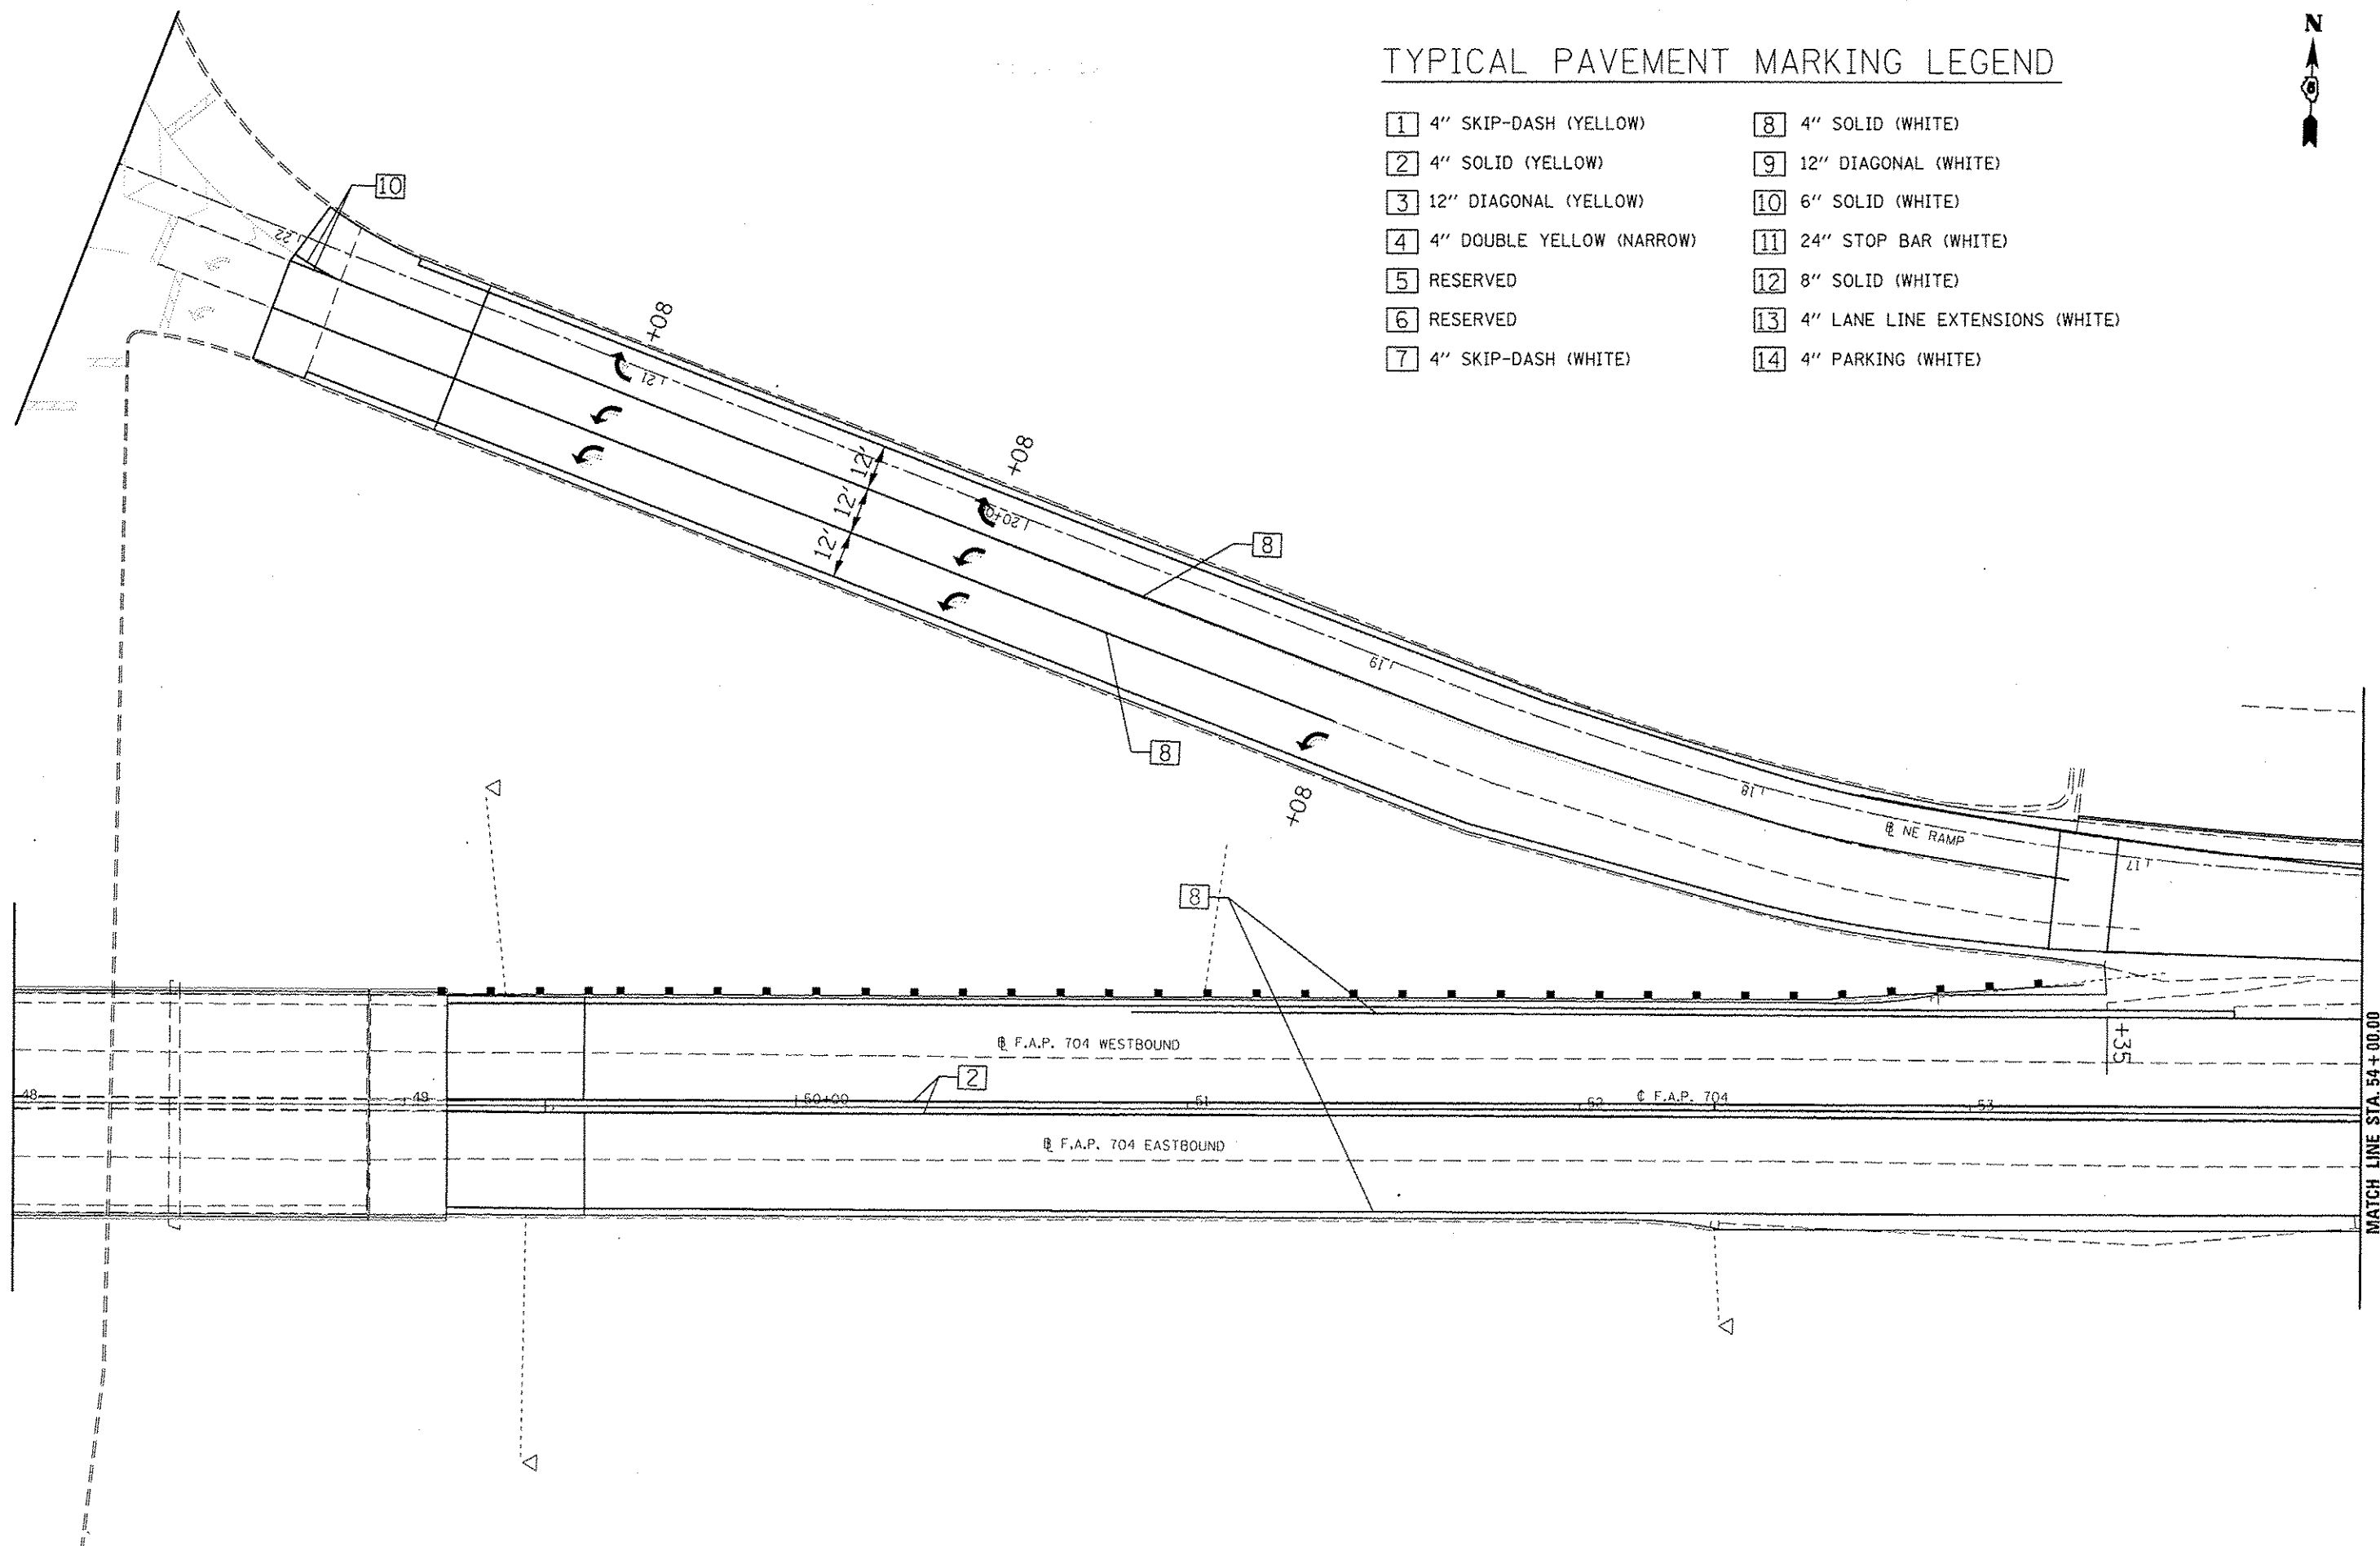

TYPICAL PAVEMENT MARKING LEGEND

- | | |
|-----------------------------|------------------------------------|
| 1 4" SKIP-DASH (YELLOW) | 8 4" SOLID (WHITE) |
| 2 4" SOLID (YELLOW) | 9 12" DIAGONAL (WHITE) |
| 3 12" DIAGONAL (YELLOW) | 10 6" SOLID (WHITE) |
| 4 4" DOUBLE YELLOW (NARROW) | 11 24" STOP BAR (WHITE) |
| 5 RESERVED | 12 8" SOLID (WHITE) |
| 6 RESERVED | 13 4" LANE LINE EXTENSIONS (WHITE) |
| 7 4" SKIP-DASH (WHITE) | 14 4" PARKING (WHITE) |



| | | | | | | | | | | | | |
|---|-----------------------------|------------|-----------|---|--|---------|-------------|-----------------|-------------------------|--------------------|------------------|---------------|
| FILE NAME : c:\pwork\pwork\dodgens\0267571\0570330-shr-plan-BUS55.dgn | USER NAME : dodgens | DESIGNED - | REVISED - | STATE OF ILLINOIS DEPARTMENT OF TRANSPORTATION | PAVEMENT MARKING PLAN SHEET NE RAMP | | | F.A.P. RTE. 704 | SECTION (57-7RS-1&RS-3) | COUNTY McLean | TOTAL SHEETS 273 | SHEET NO. 108 |
| | PLOT SCALE = 48,0000' / in. | DRAWN - | REVISED - | | SCALE: 1" = 20' | SHEET 1 | OF 2 SHEETS | STA. 48+00.00 | TO STA. 54+00.00 | CONTRACT NO. 70838 | | |
| | PLOT DATE = 6/11/2014 | CHECKED - | REVISED - | | ILLINOIS FED. AID PROJECT | | | | | | | |
| | | DATE - | REVISED - | | | | | | | | | |