


TYPICAL PAVEMENT MARKING LEGEND



- | | |
|-----------------------------|------------------------------------|
| 1 4" SKIP-DASH (YELLOW) | 8 4" SOLID (WHITE) |
| 2 4" SOLID (YELLOW) | 9 12" DIAGONAL (WHITE) |
| 3 12" DIAGONAL (YELLOW) | 10 6" SOLID (WHITE) |
| 4 4" DOUBLE YELLOW (NARROW) | 11 24" STOP BAR (WHITE) |
| 5 RESERVED | 12 8" SOLID (WHITE) |
| 6 RESERVED | 13 4" LANE LINE EXTENSIONS (WHITE) |
| 7 4" SKIP-DASH (WHITE) | 14 4" PARKING (WHITE) |

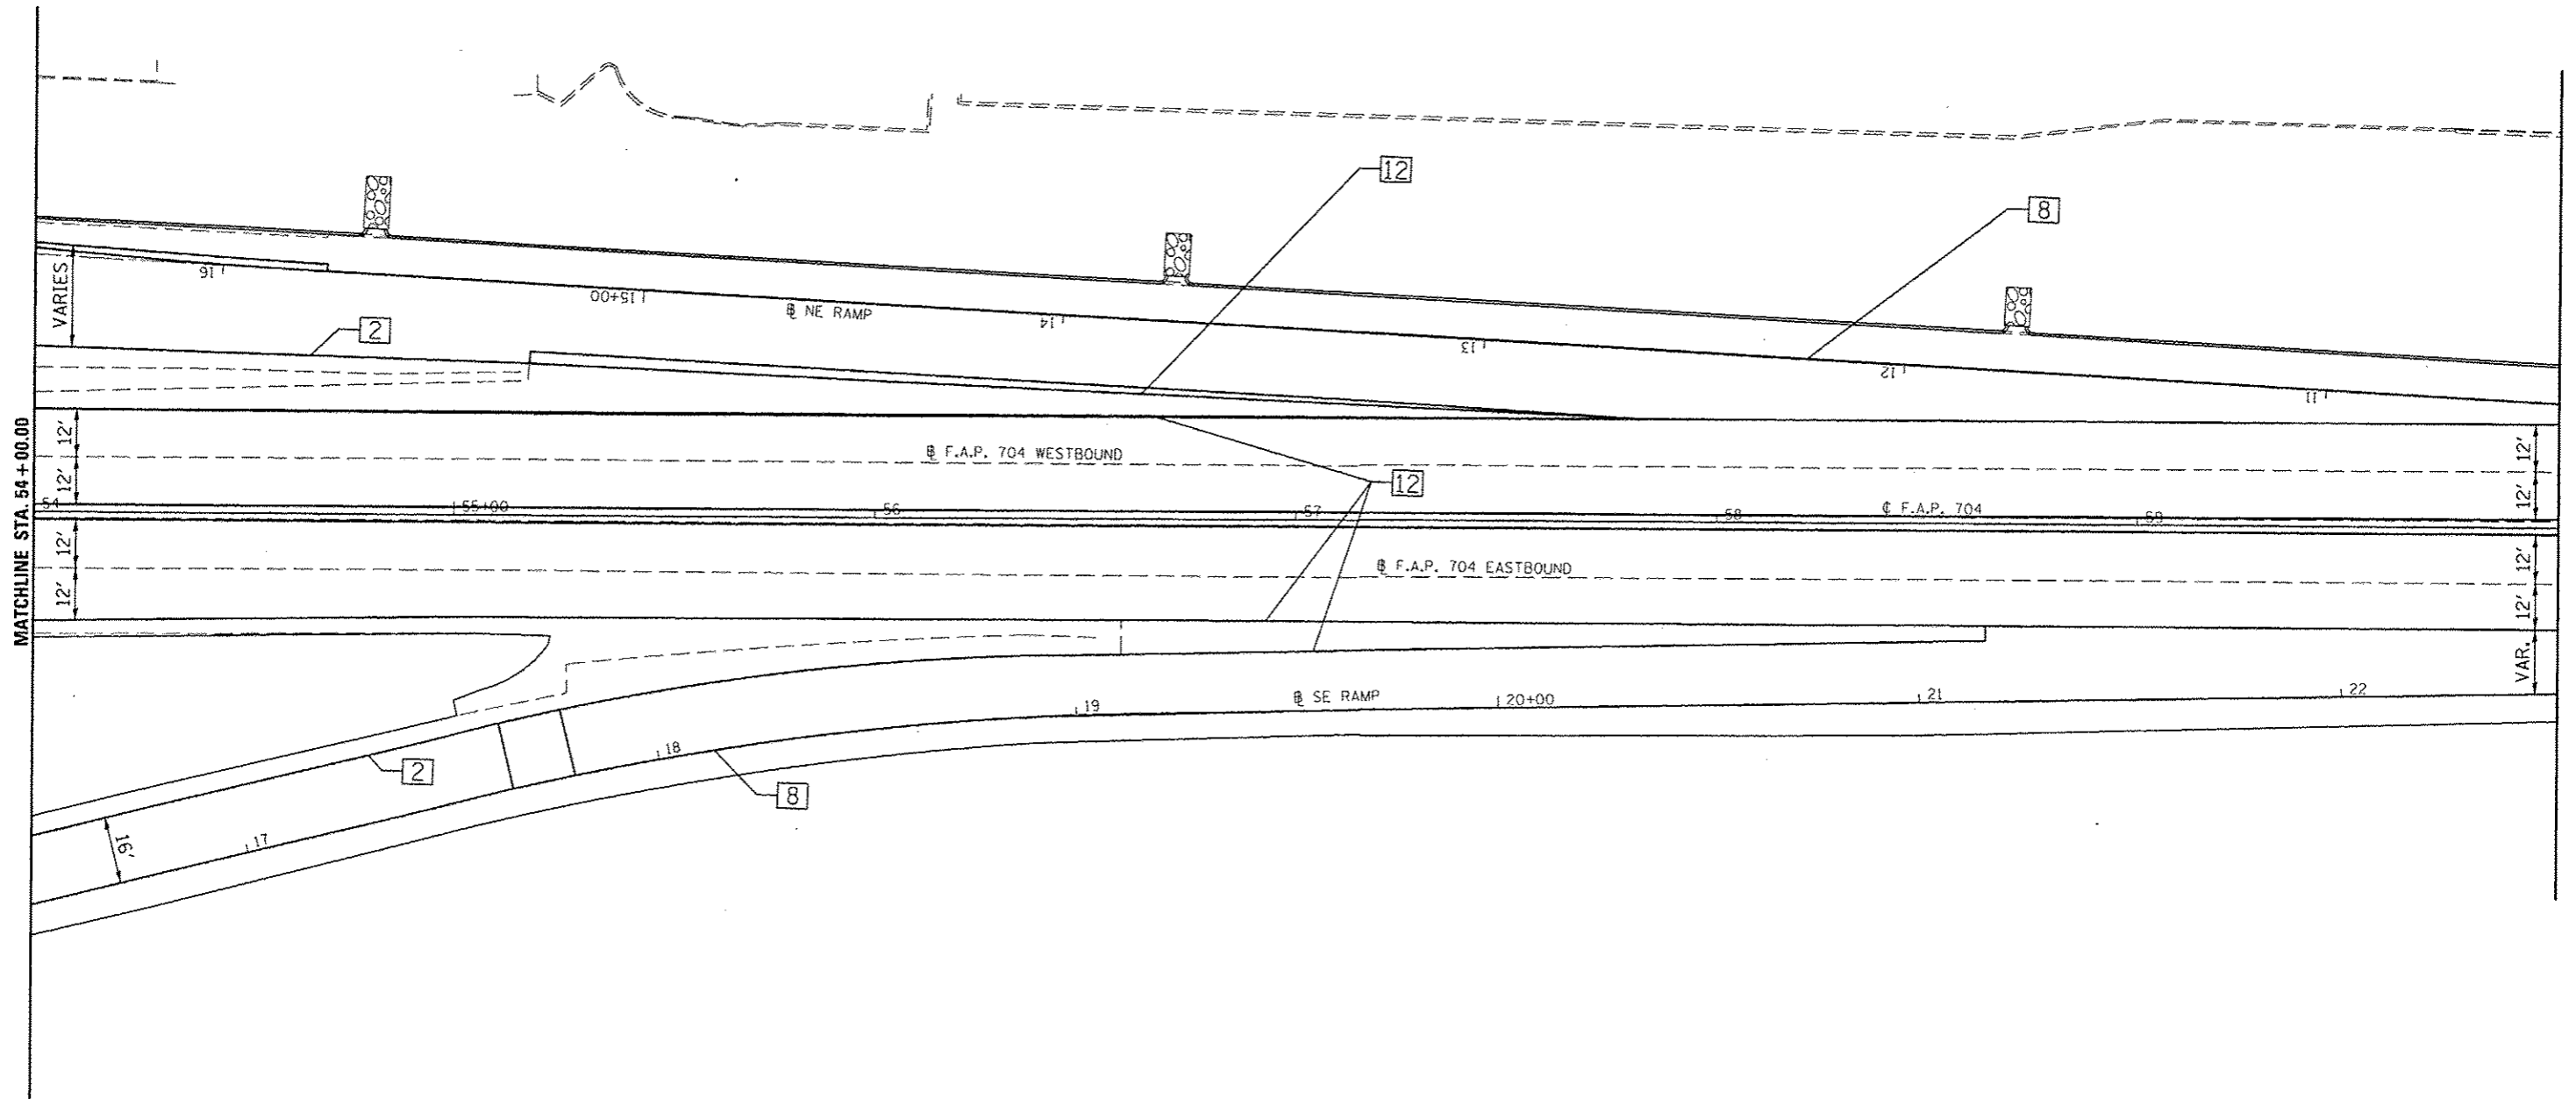

FILE NAME : c:\pwork\pwrda\dodgema\8267571\0578338-shc-plan_BHS95.dgn	USER NAME : dodgema	DESIGNED -	REVISED -	STATE OF ILLINOIS DEPARTMENT OF TRANSPORTATION	PAVEMENT MARKING PLAN SHEET NE RAMP			F.A.P. RTE. 704	SECTION (57-7)RS-1&RS-3	COUNTY McLean	TOTAL SHEETS 273	SHEET NO. 109
	PLOT SCALE : 48.0000' / in.	DRAWN -	REVISED -		SCALE: 1" = 20'	SHEET 2	OF 2 SHEETS	STA. 54+00.00	TO STA. 60+00.00	CONTRACT NO. 70838		
	PLOT DATE : 6/11/2014	CHECKED -	REVISED -		ILLINOIS FED. AID PROJECT							
		DATE -	REVISED -									