


TYPICAL PAVEMENT MARKING LEGEND

- | | |
|-----------------------------|------------------------------------|
| 1 4" SKIP-DASH (YELLOW) | 8 4" SOLID (WHITE) |
| 2 4" SOLID (YELLOW) | 9 12" DIAGONAL (WHITE) |
| 3 12" DIAGONAL (YELLOW) | 10 6" SOLID (WHITE) |
| 4 4" DOUBLE YELLOW (NARROW) | 11 24" STOP BAR (WHITE) |
| 5 RESERVED | 12 8" SOLID (WHITE) |
| 6 RESERVED | 13 4" LANE LINE EXTENSIONS (WHITE) |
| 7 4" SKIP-DASH (WHITE) | 14 4" PARKING (WHITE) |

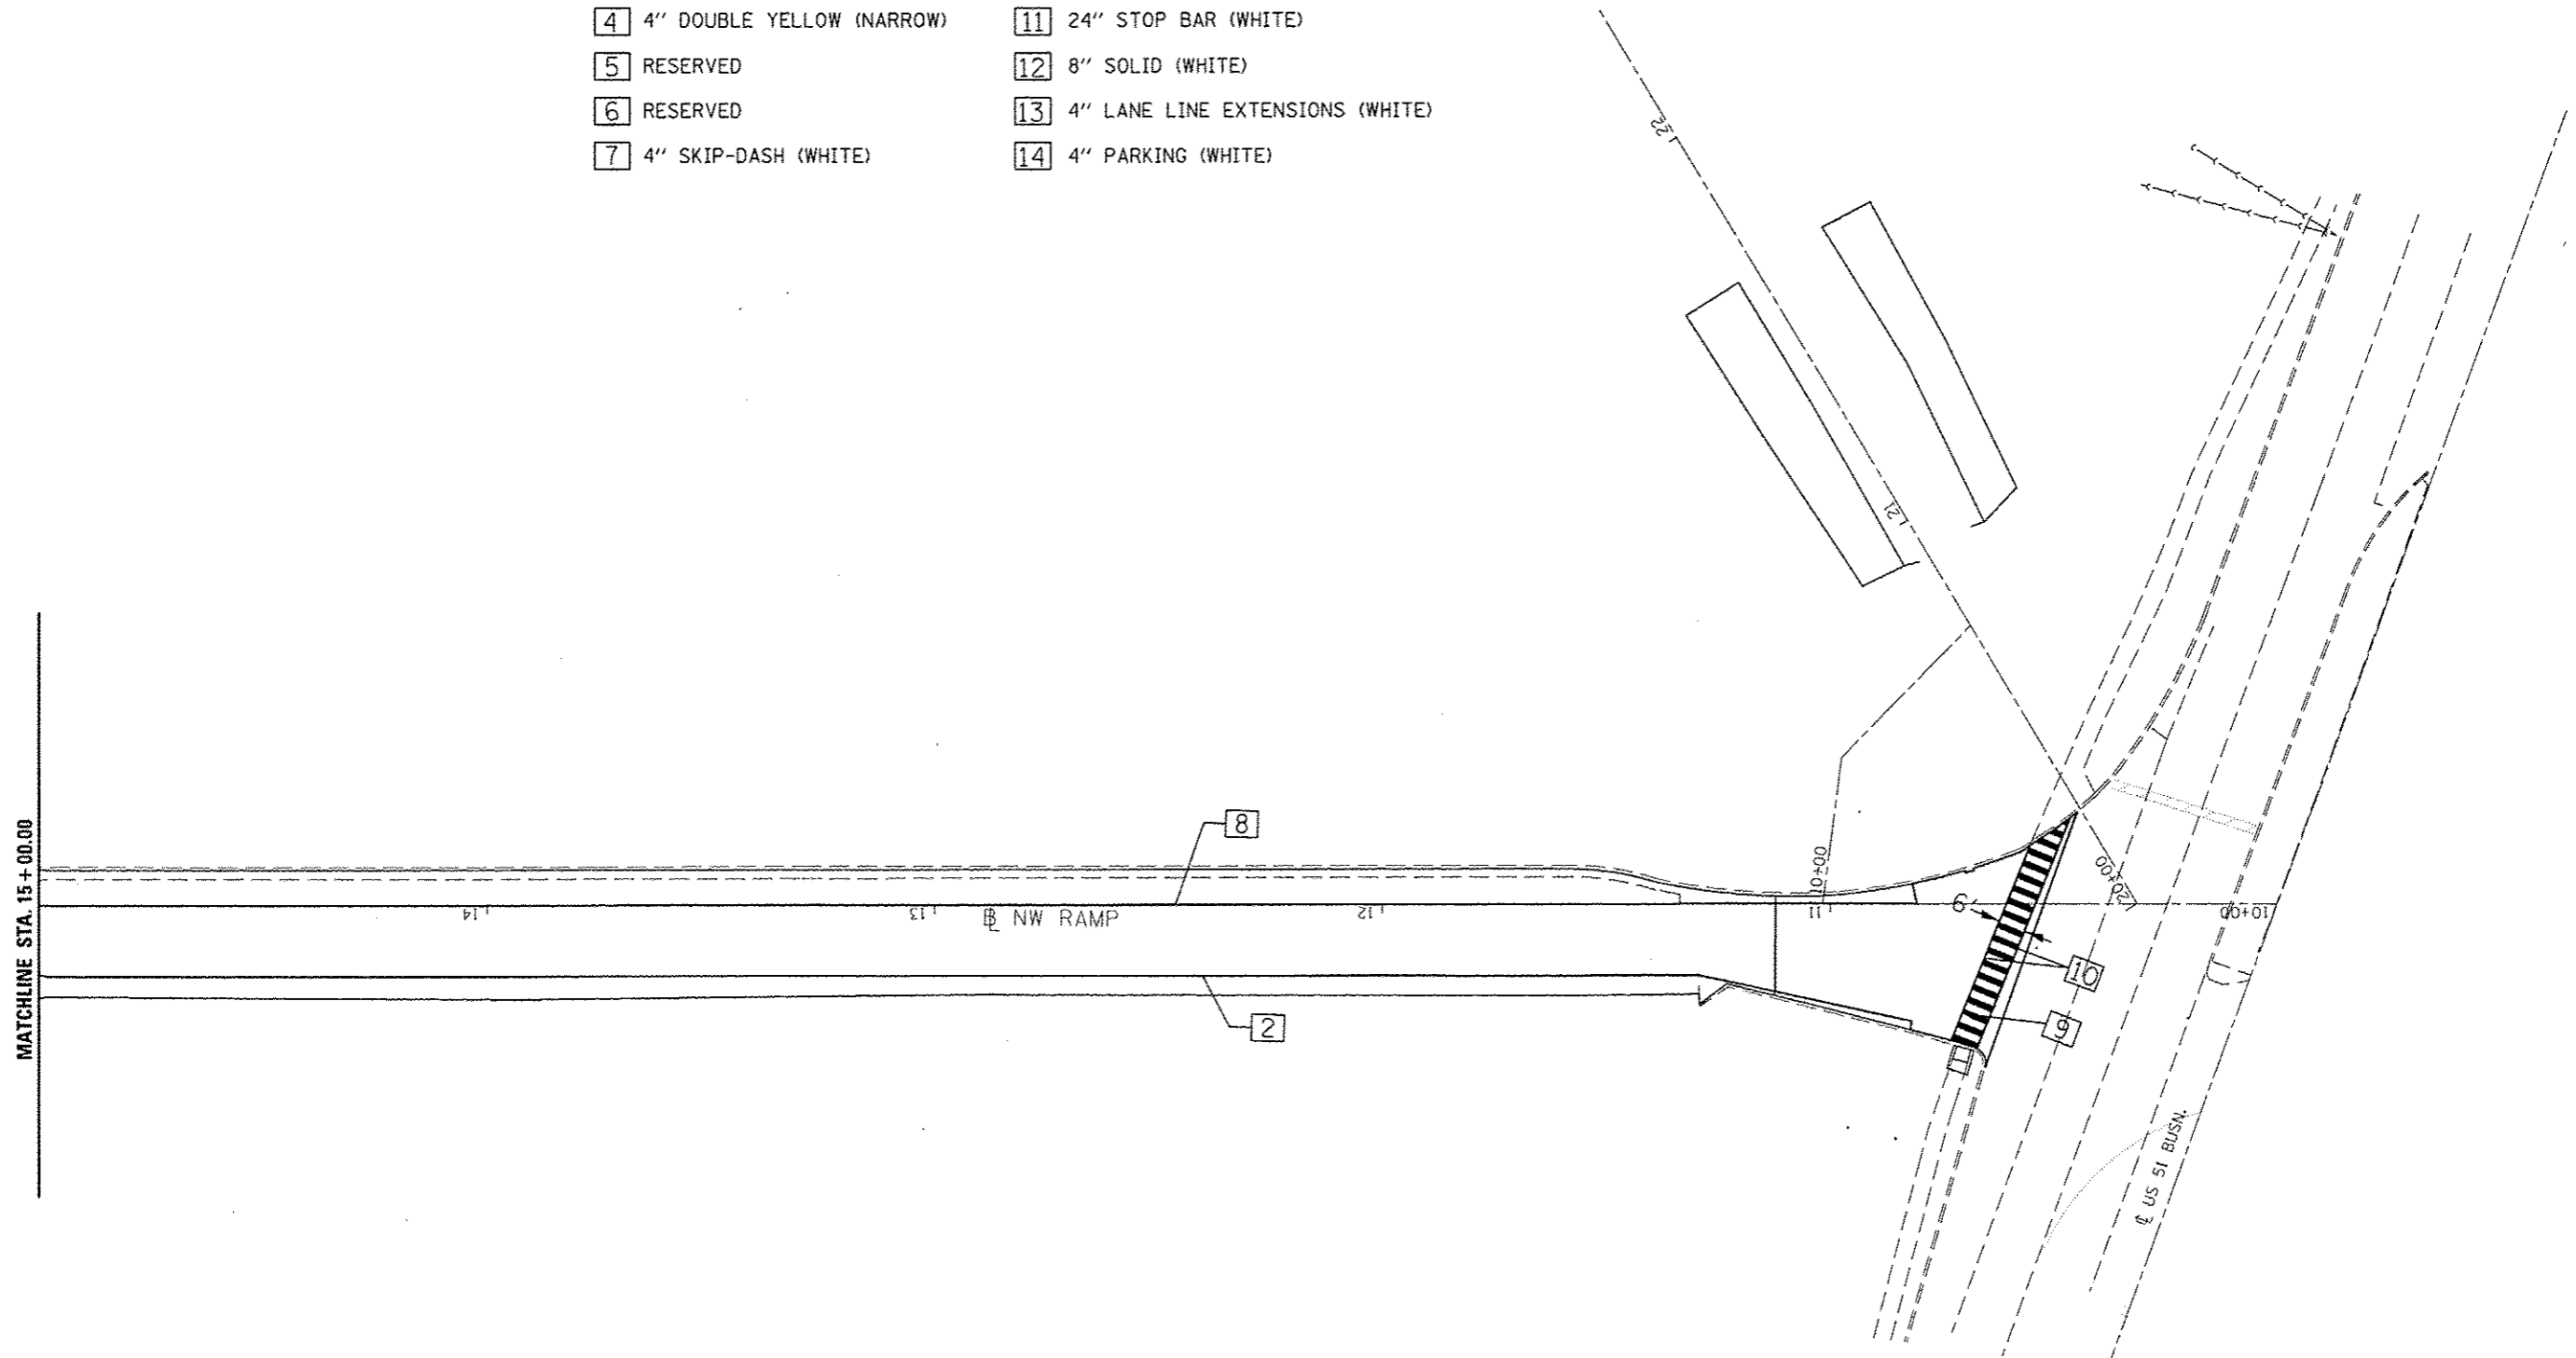

FILE NAME :	USER NAME : dodgema	DESIGNED :	REVISED :	STATE OF ILLINOIS DEPARTMENT OF TRANSPORTATION	PAVEMENT MARKING PLAN SHEET NW RAMP	F.A.P. RTE.	SECTION	COUNTY	TOTAL SHEETS	SHEET NO.	
c:\pwork\pwork\dodgema\2014\06\07\10579108-sht-plan.BUS55.dgn		DRAWN :	REVISED :			704	157-7RS-1&1RS-3	McLean	273	110	
		CHECKED :	REVISED :			CONTRACT NO. 70838		ILLINOIS FED. AID PROJECT			
		DATE :	REVISED :			SCALE: 1" = 20'	SHEET 1 OF 1 SHEETS	STA. 10+00.00	TO STA. 15+00.00		