



TYPICAL CROSS SECTION OF PROPOSED RIPRAP DITCH BETWEEN S.N. 057-8203 & 057-8205 (LOOKING DOWNSTREAM)

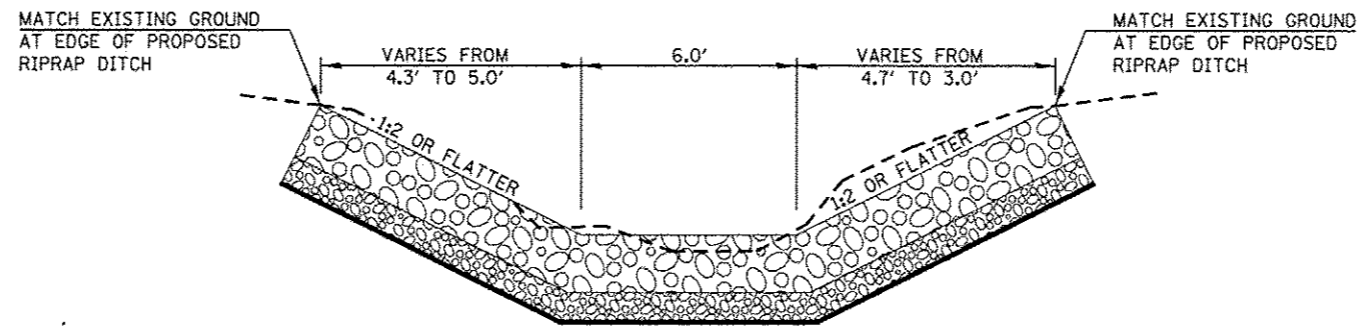

TYPICAL APPLICATION OF RIPRAP CULVERT END SECTION

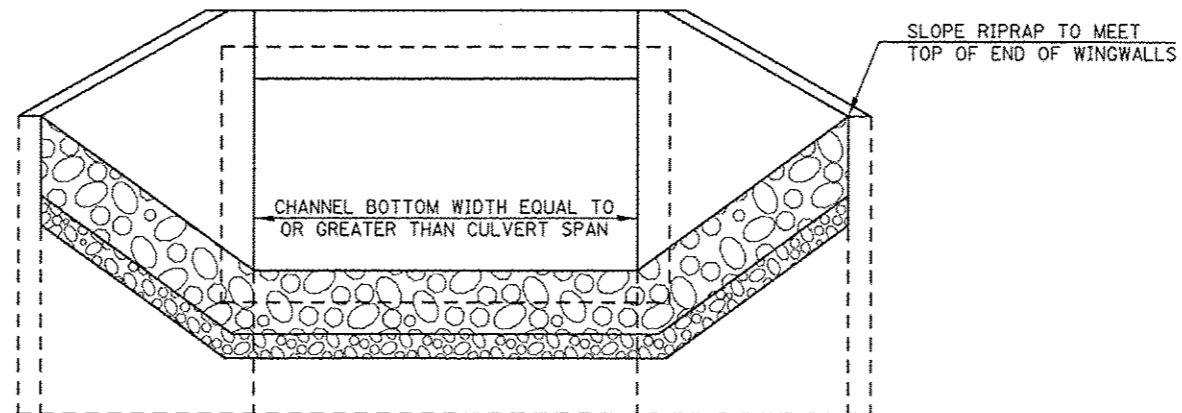

| | | | | | | | | | | | | |
|---|----------------------|----------------|-----------|---|--|-----------------------|-------------------------------|------------------|---------------------|---|--|--|
| FILE NAME c:\pwork\pwork\dot\dodgema\d0267571\0578203-shc-11.dgn | USER NAME dodgema | DESIGNED - GMS | REVISED - | STATE OF ILLINOIS DEPARTMENT OF TRANSPORTATION | RIPRAP DETAILS S.N. 057-8203 & 057-8205 | F.A.P. RTE. 704 | SECTION (57-7)RS-1 & 1RS-3 | COUNTY McLean | TOTAL SHEETS 273 | SHEET NO. 127 | | |
| PLOT SCALE 1/4" = 1'-0" | DRAWN - GMS | CHECKED - BJM | REVISED - | | | SCALE: | SHEET NO. - OF - SHEETS | STA. | TO STA. | ILLINOIS FED. AID PROJECT CONTRACT NO. 70838 | | |
| PLOT DATE 6/11/2014 | DATE 10-29-12 | REVISED - | REVISED - | | | | | | | | | |