



BUTT JOINT AND PAVING DETAIL LEG "A" MAINLINE

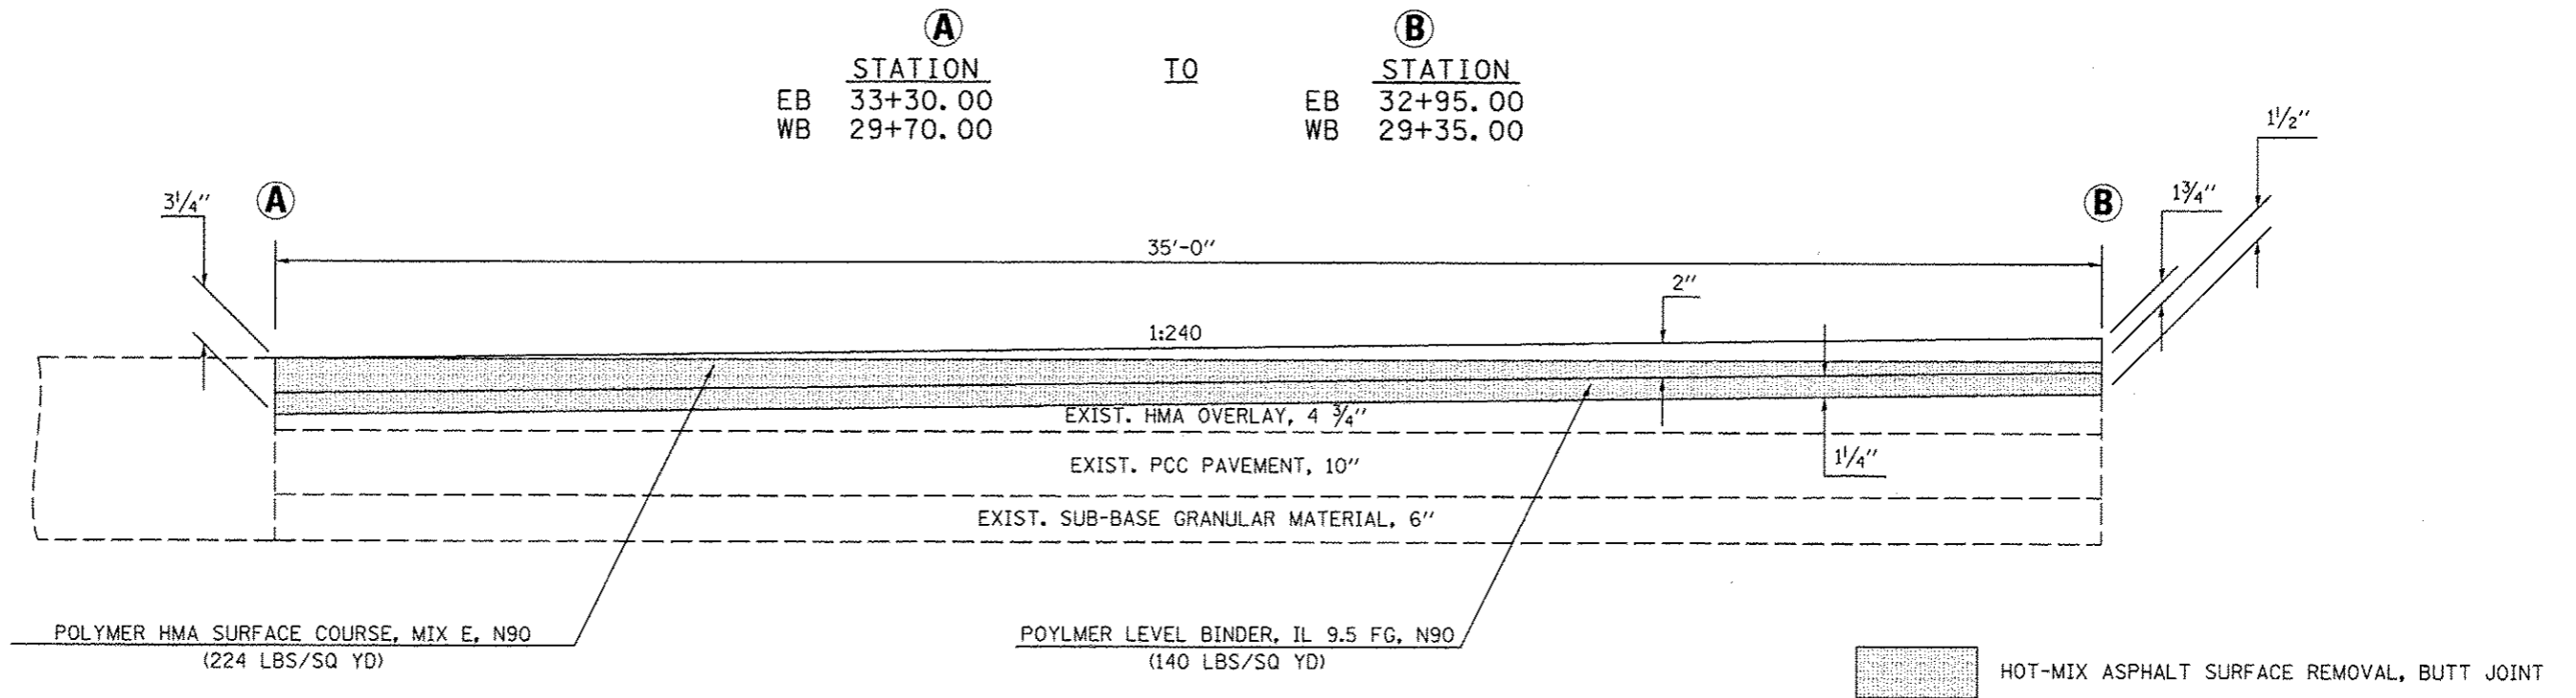

BUTT JOINT AND SHOULDER PAVING DETAIL LEG "A" SHOULDERS

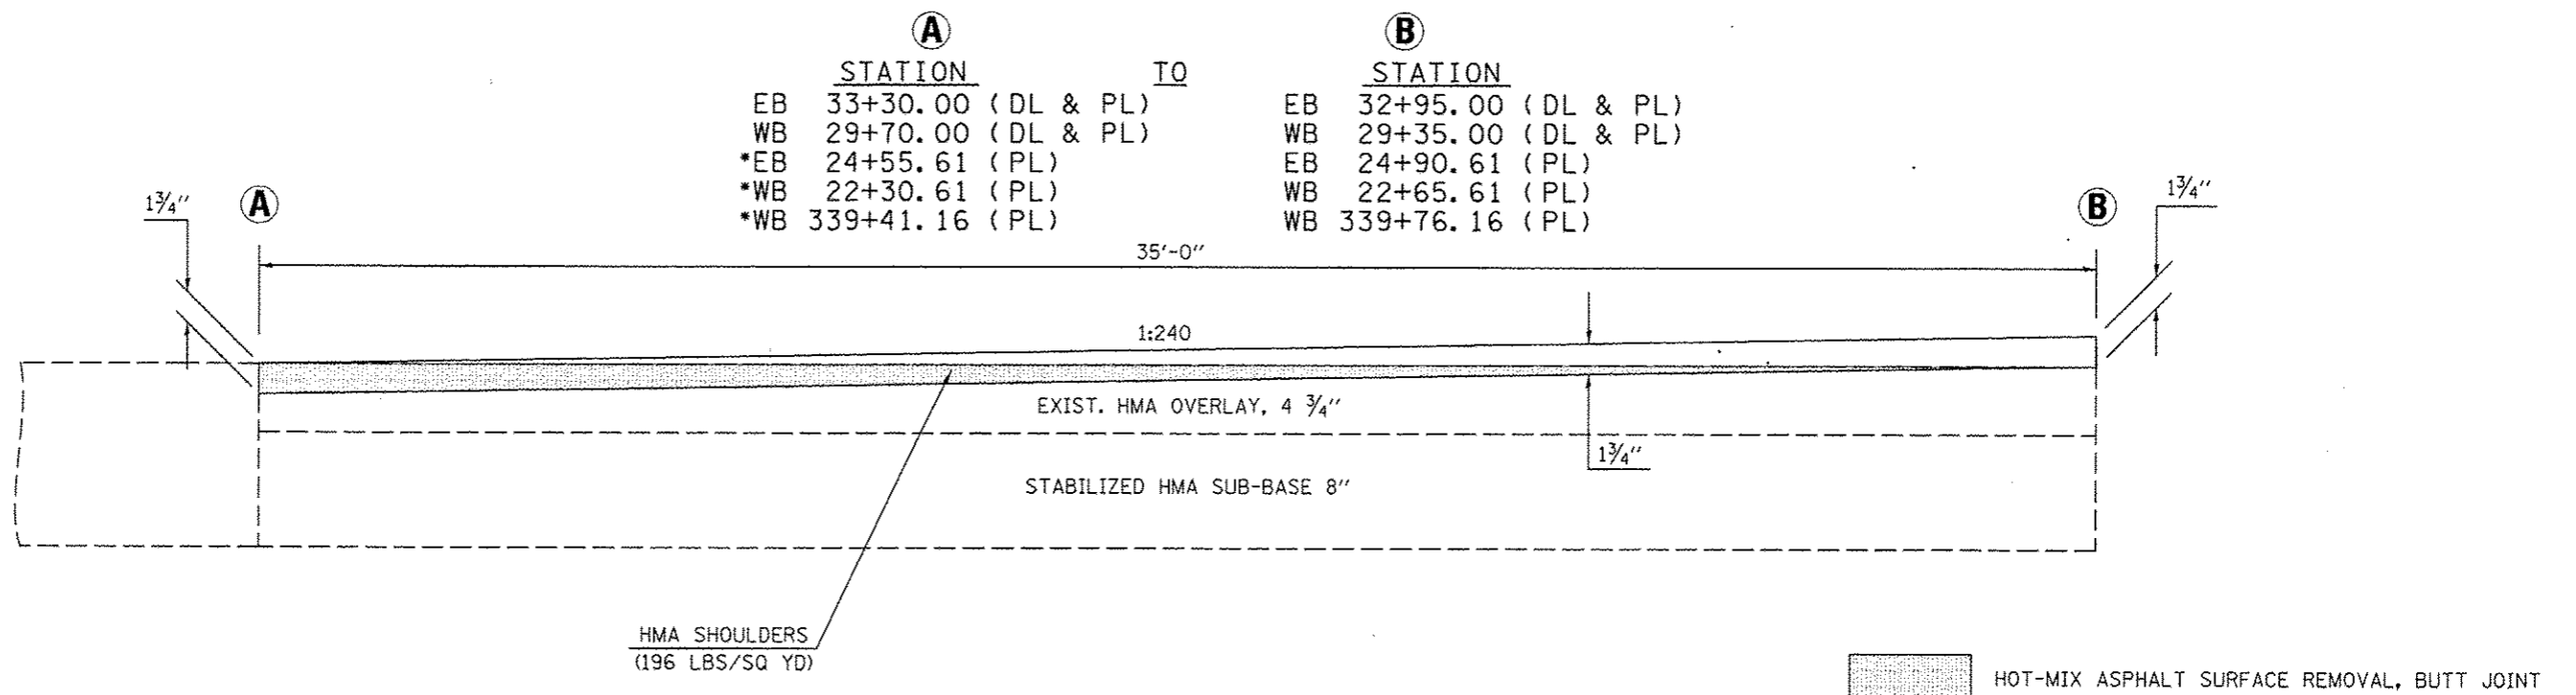

* - EXISTING SHOULDERS AT THESE LOCATIONS CONSIST OF 8" HMA SHOULDERS ONLY

FILE NAME *	USER NAME = dodgema	DESIGNED -	REVISED -	STATE OF ILLINOIS DEPARTMENT OF TRANSPORTATION	MILLING AND PAVING TRANSITION DETAILS	F.A.P. RTE. 704	SECTION (57-7)R5-1 & R5-3	COUNTY McLean	TOTAL SHEETS 273	SHEET NO. 128
cr:\pwork\p\dot\dodgema\0267571\0570330-shc-detail.dgn	PLOT SCALE = 48.0000' / 1" / in.	DRAWN -	REVISED -							
#MODELNAME *	PLOT DATE = 6/11/2014	CHECKED -	REVISED -		SCALE:	SHEET 1 OF 8 SHEETS	STA. TO STA.	ILLINOIS FED. AID PROJECT CONTRACT NO. 7083B		