


SURFACE REMOVAL TRANSITION AND PAVING DETAIL LEG "A" MAINLINE

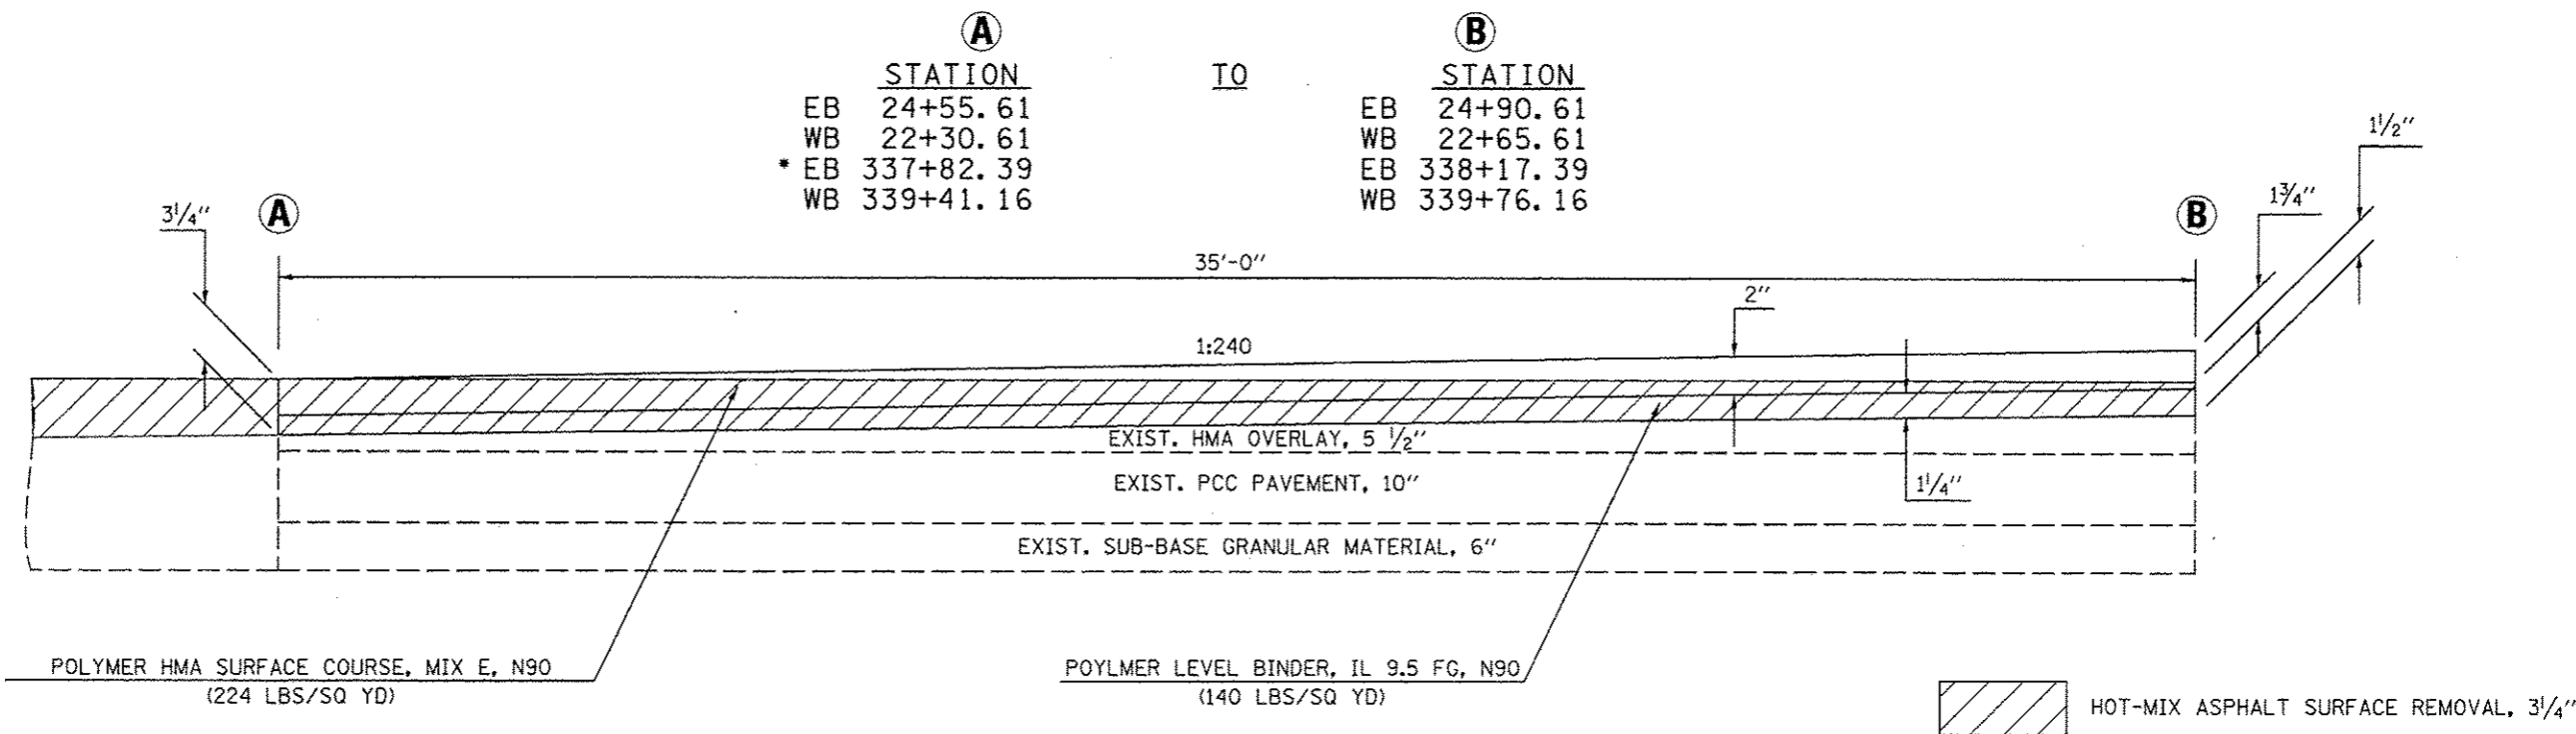

* - EXISTING PAVEMENT AT THIS LOCATION CONSISTS OF A 7/4" HMA OVERLAY WITH A 9-6-9 PCC PAVEMENT

SHOULDER REMOVAL TRANSITIONS AND SHOULDER PAVING DETAIL LEG "A" SHOULDERS

