



BUTT JOINT AND PAVING DETAIL LEG "A" MAINLINE

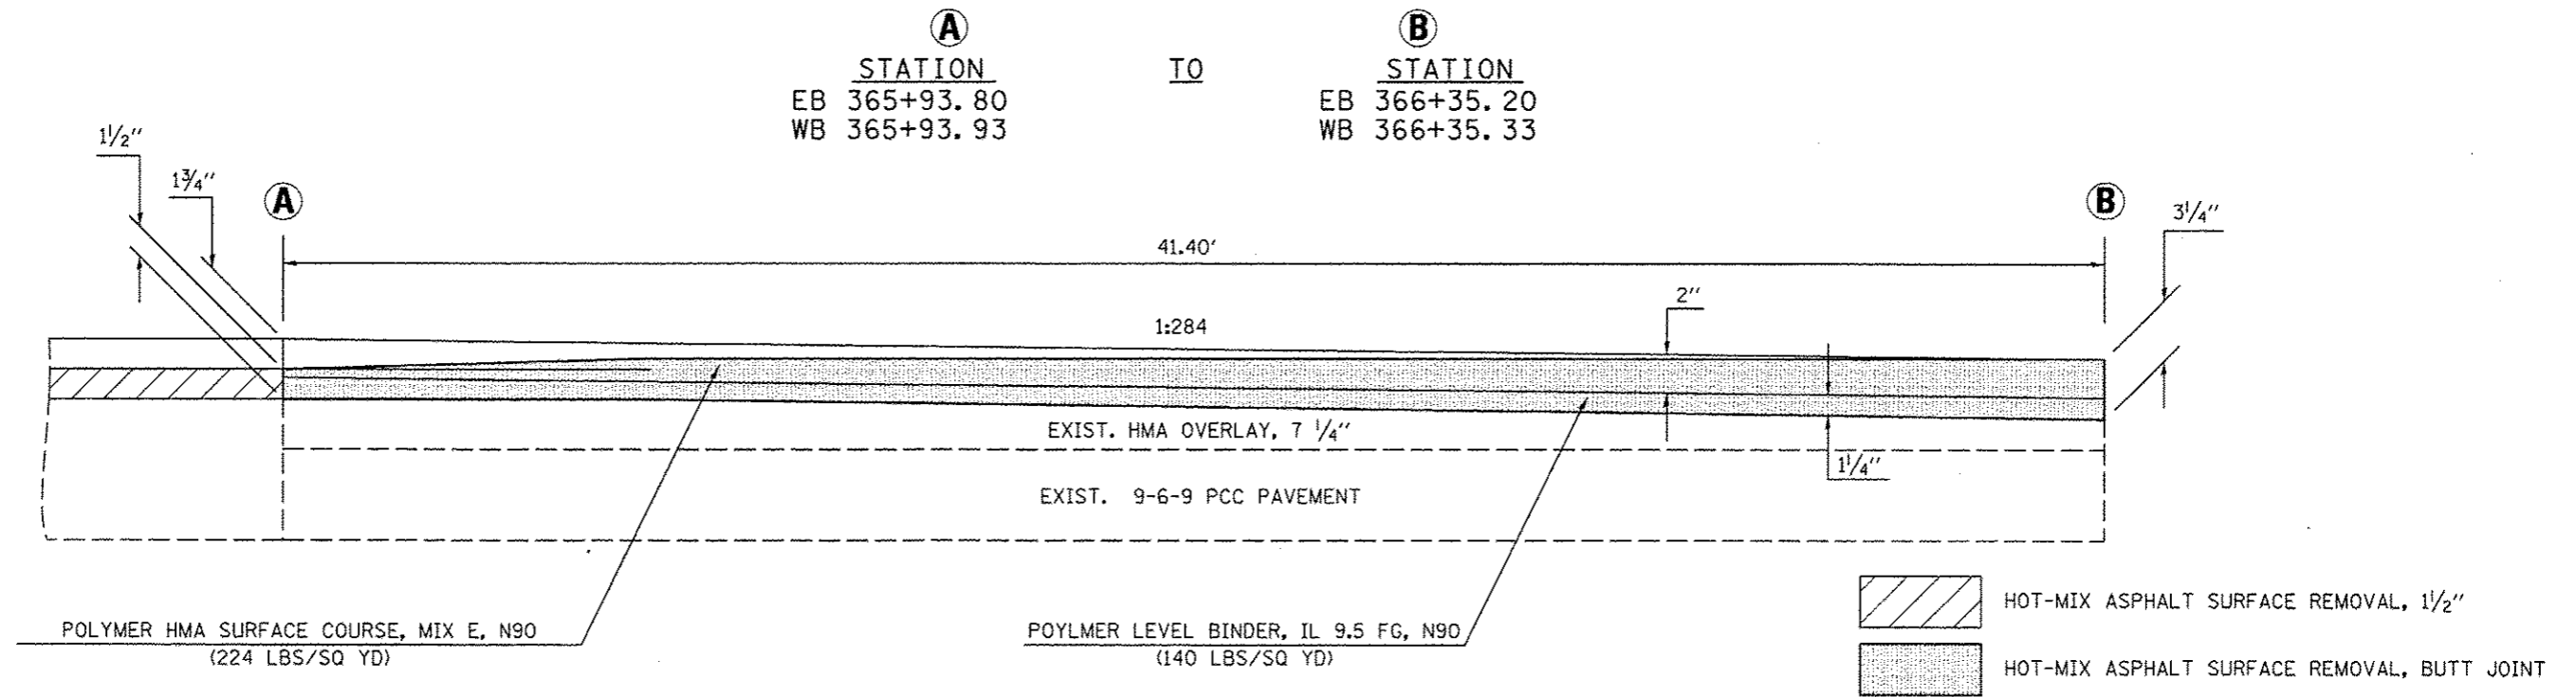

BUTT JOINT AND SHOULDER PAVING DETAIL LEG "A" SHOULDER

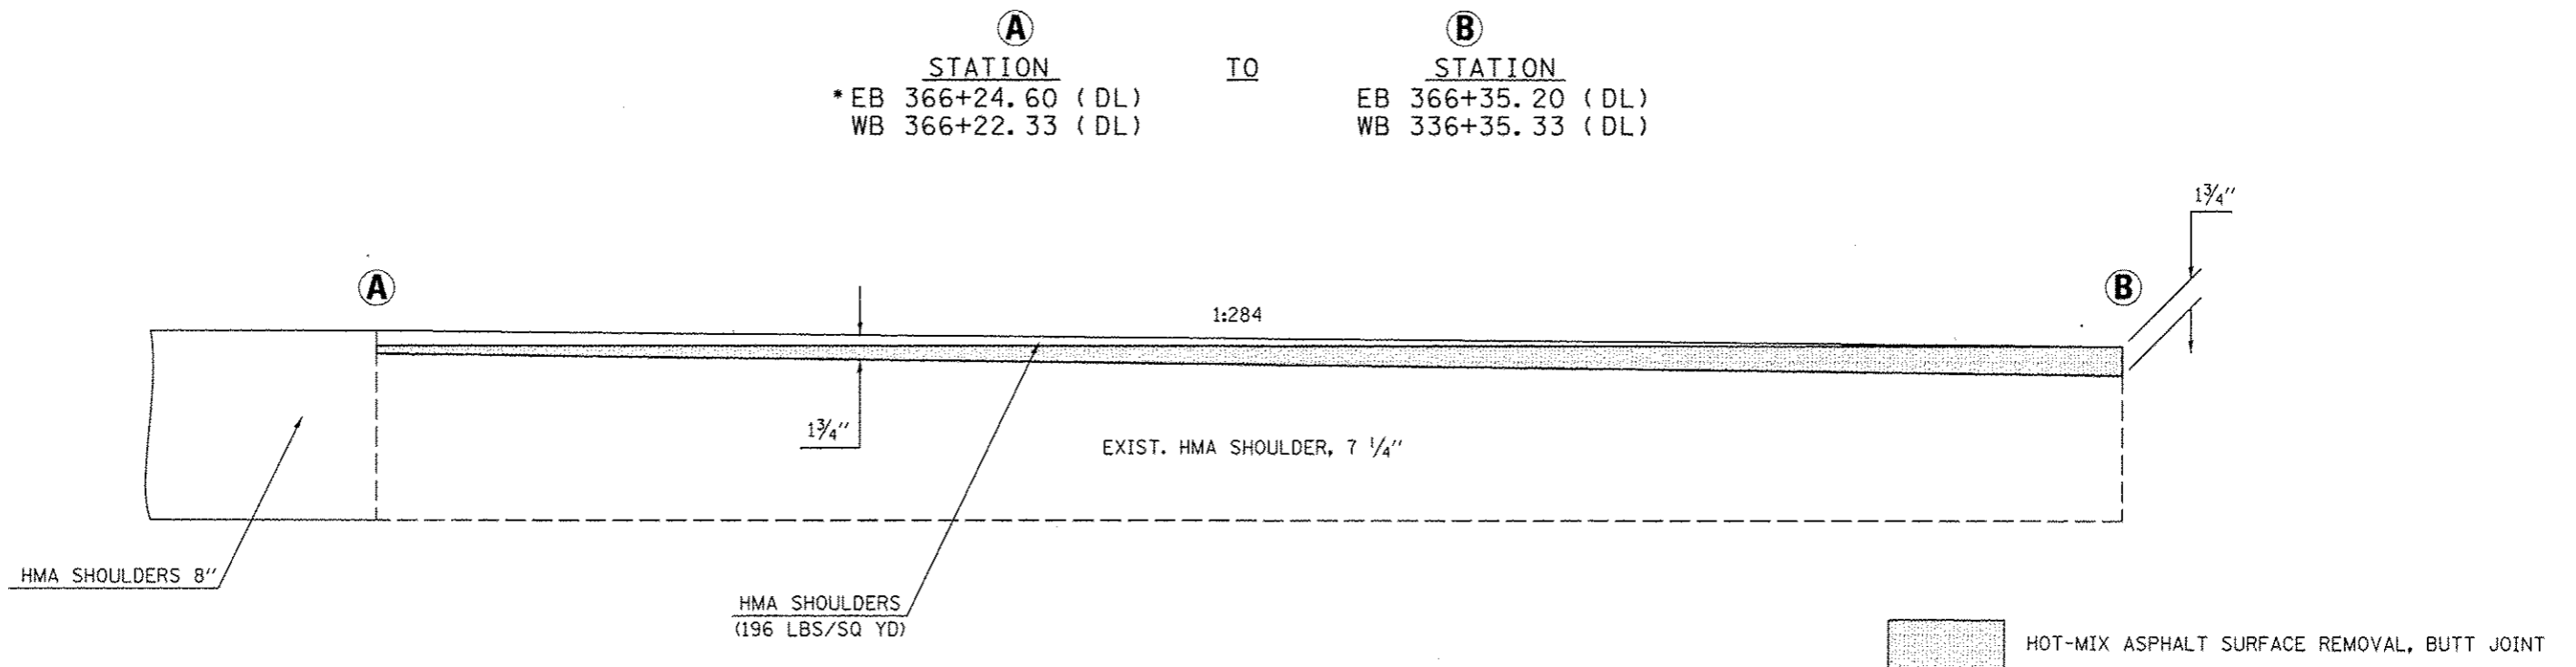

* - EXISTING PAVEMENT AT THIS LOCATION CONSISTS OF A TYPE B GUTTER BELOW THE 7 1/4" HMA SHOULDER

| | | | | | | | | | | | |
|--|-----------------------------|------------|-----------|---|---------------------------------------|--------------------|---------------------|---------------------------|--------------|-----------|--|
| FILE NAME : | USER NAME : dodgema | DESIGNED - | REVISED - | STATE OF ILLINOIS DEPARTMENT OF TRANSPORTATION | MILLING AND PAVING TRANSITION DETAILS | F.A.P. RTE. | SECTION | COUNTY | TOTAL SHEETS | SHEET NO. | |
| 0:\p\work\p\p\p\p\dodgema\d0267571\05708338-sht-detail.dgn | PLT SCALE : 40,0000 / 1 in. | DRAWN - | REVISED - | | | T04 | (S7-7)RS-1 & IRS-3 | McLean | 273 | 130 | |
| PLT DATE : 6/11/2014 | DATE - | CHECKED - | REVISED - | | | CONTRACT NO. 70838 | | ILLINOIS FED. AID PROJECT | | | |
| *MODEL NAME * | | DATE - | REVISED - | | | SCALE: | SHEET 3 OF 8 SHEETS | STA. | TO STA. | | |