



BUTT JOINT AND PAVING DETAIL LEG "C" MAINLINE

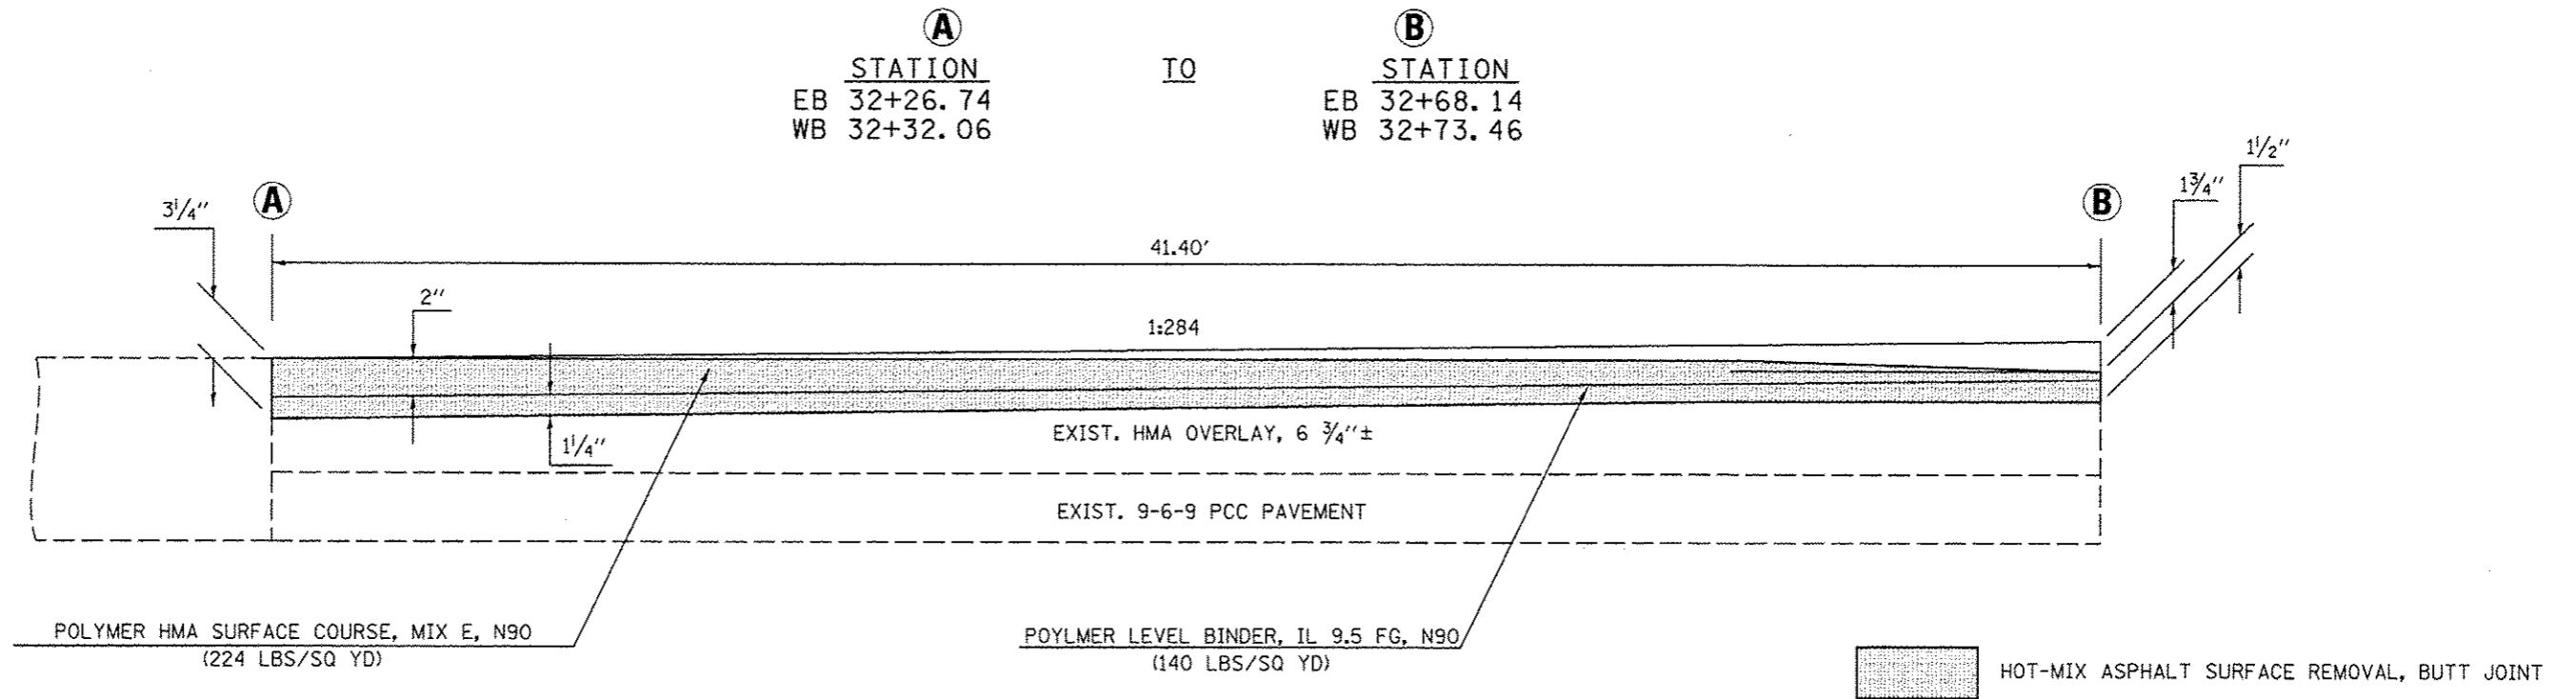

BUTT JOINT AND SHOULDER PAVING DETAIL LEG "C" SHOULDERS

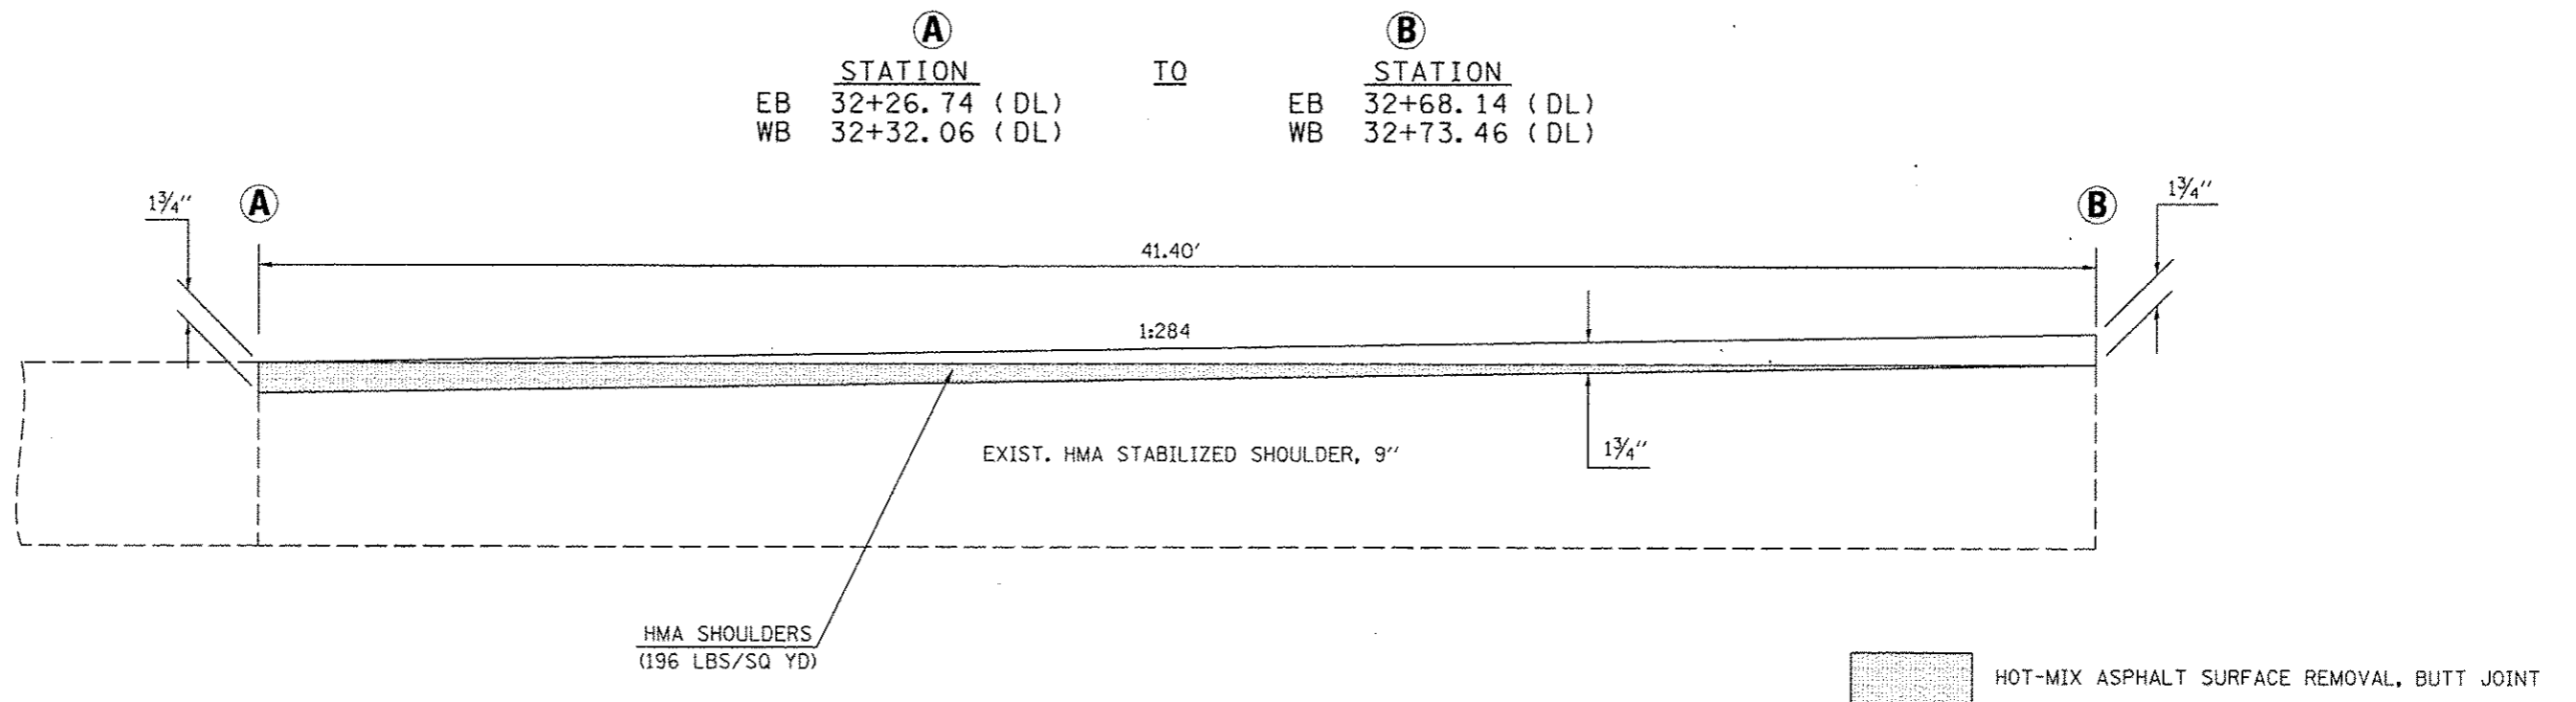

FILE NAME :	USER NAME : dodgema	DESIGNED -	REVISED -	STATE OF ILLINOIS DEPARTMENT OF TRANSPORTATION	MILLING AND PAVING TRANSITION DETAILS	F.A.P. RTE. 704	SECTION (57-TFRS-1 & IRS-3)	COUNTY McLeon	TOTAL SHEETS 273	SHEET NO. 131
c:\pwork\p\dodgema\0267571\0570830-hs-details.dgn		DRAWN -	REVISED -	SCALE: SHEET 4 OF 8 SHEETS STA. TO STA.		CONTRACT NO. 70838		ILLINOIS FED. AID PROJECT		
PLOT SCALE = 48,0000' = 1"±		CHECKED -	REVISED -							
PLOT DATE = 6/11/2014		DATE -	REVISED -							