



# BUTT JOINT AND PAVING DETAIL LEG "C" NW RAMP AT MAINLINE

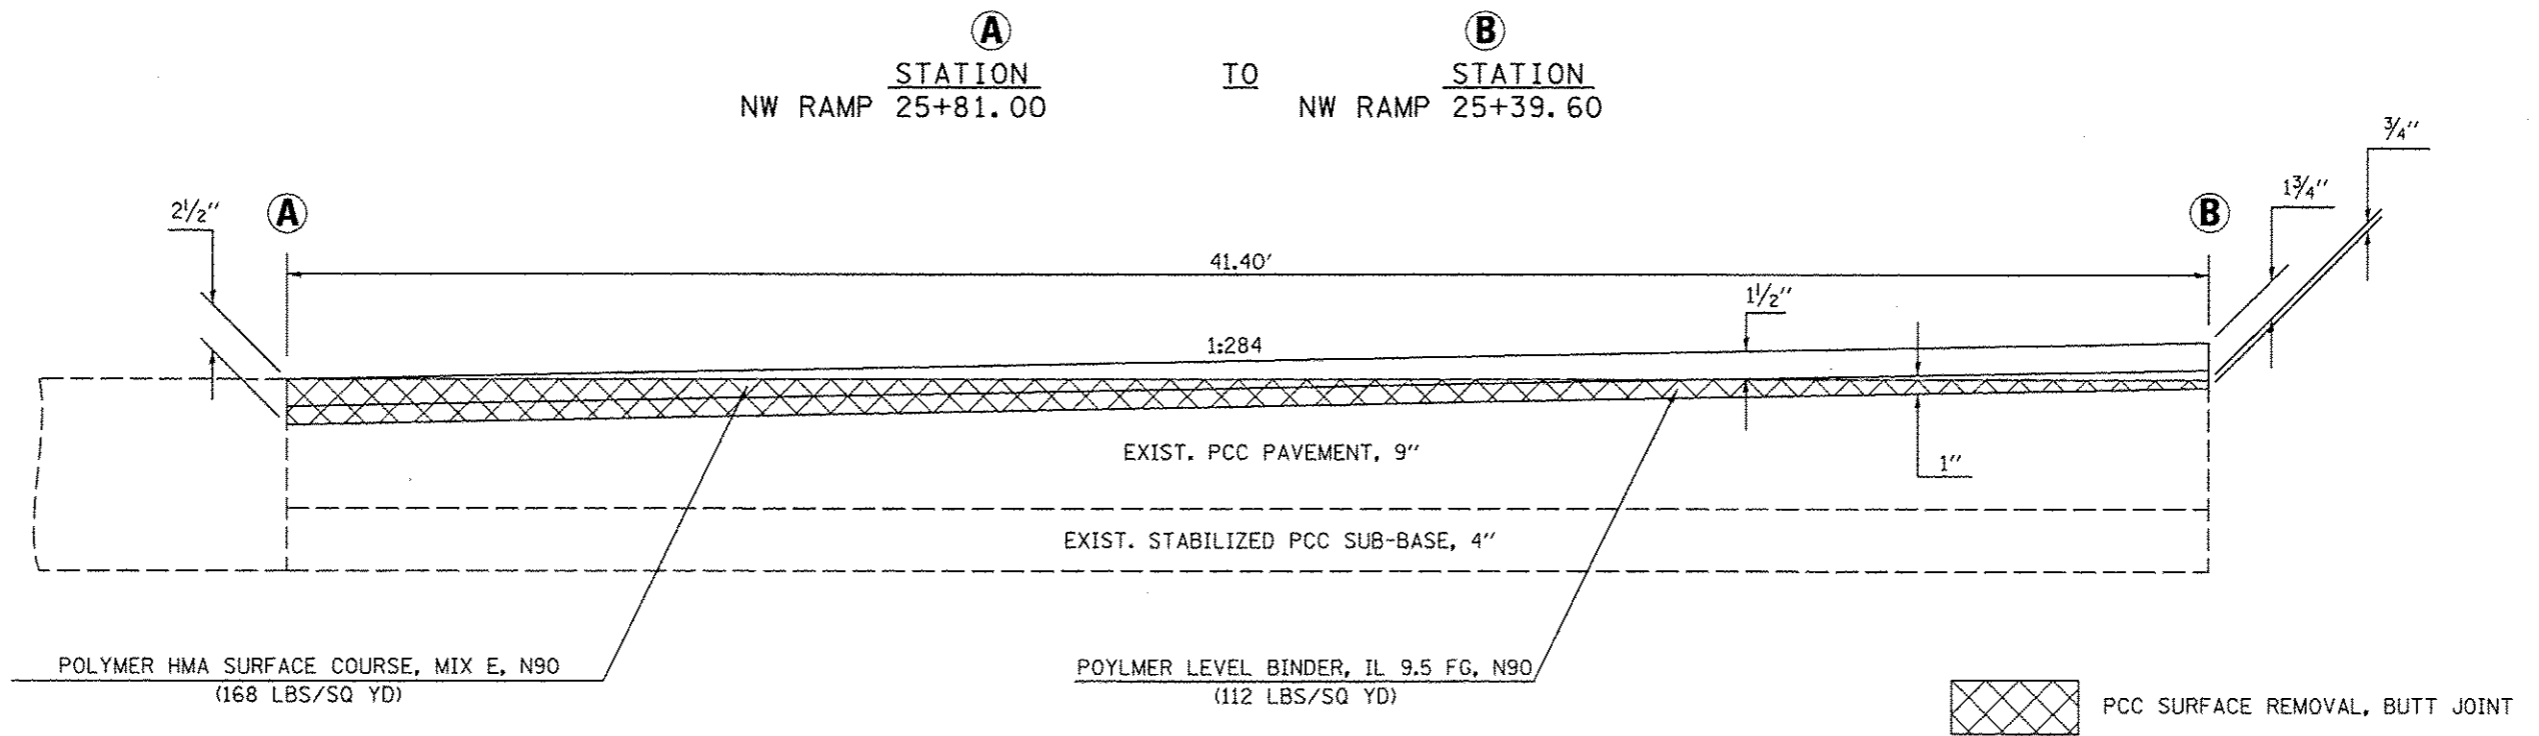

# SURFACE REMOVAL TRANSITION NW, SW, SE, & NE RAMPS

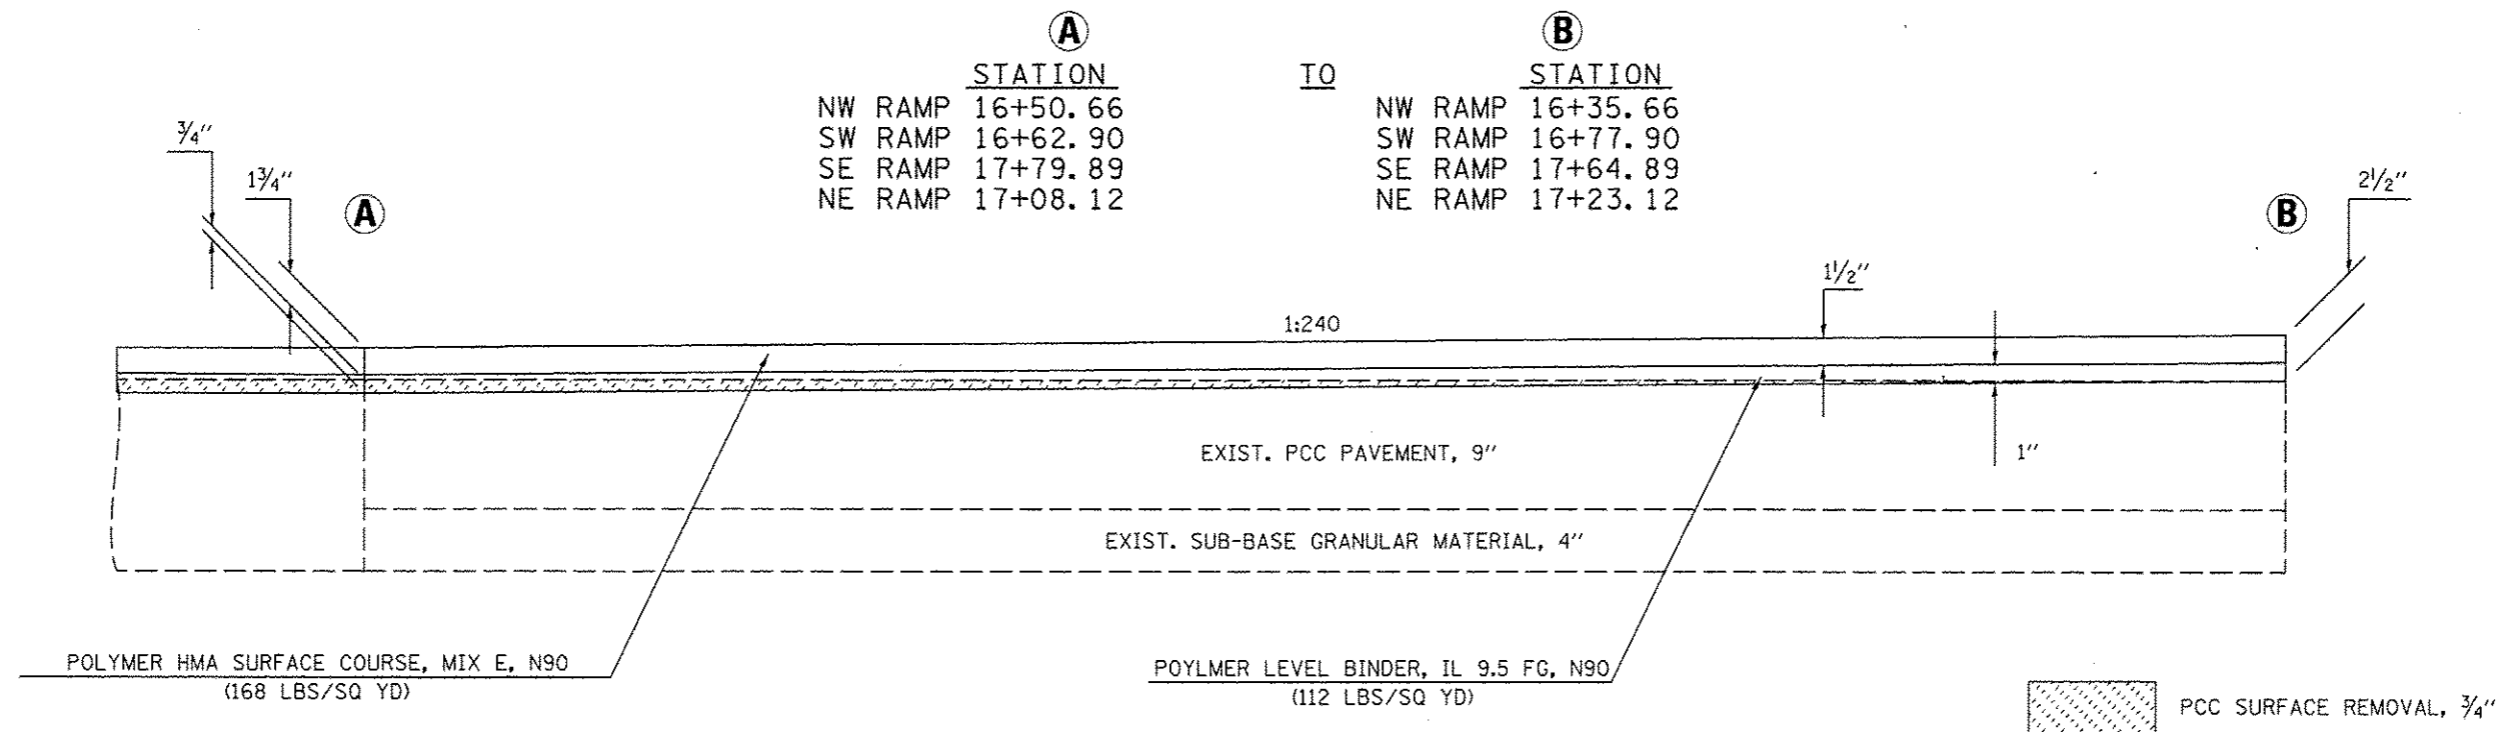

FILE NAME : c:\pwork\p\p\p\dodgema\0267571\0570338-sht-de tail.dgn	USER NAME : dodgema	DESIGNED -	REVISED -	<b>STATE OF ILLINOIS DEPARTMENT OF TRANSPORTATION</b>	<b>MILLING AND PAVING TRANSITION DETAILS</b>	F.A.P. RTE. 704	SECTION (57-7)RS-1 & RS-3	COUNTY McLean	TOTAL SHEETS 273	SHEET NO. 134
PLOT SCALE = 48,000" / in.		CHECKED -	REVISED -	SCALE: SHEET 7 OF 8 SHEETS STA. TO STA.		CONTRACT NO. 70838		ILLINOIS FED. AID PROJECT		
PLOT DATE = 6/11/2014		DATE -	REVISED -							