


BUTT JOINT AND PAVING DETAIL NW, SW, SE, & NE RAMPS

	(A)	TO	(B)
	STATION		STATION
NW RAMP	10+52.00		11+12.50
SW RAMP	23+31.37		22+81.37
SE RAMP	10+68.91		11+18.91
NE RAMP	21+99.93		21+49.93

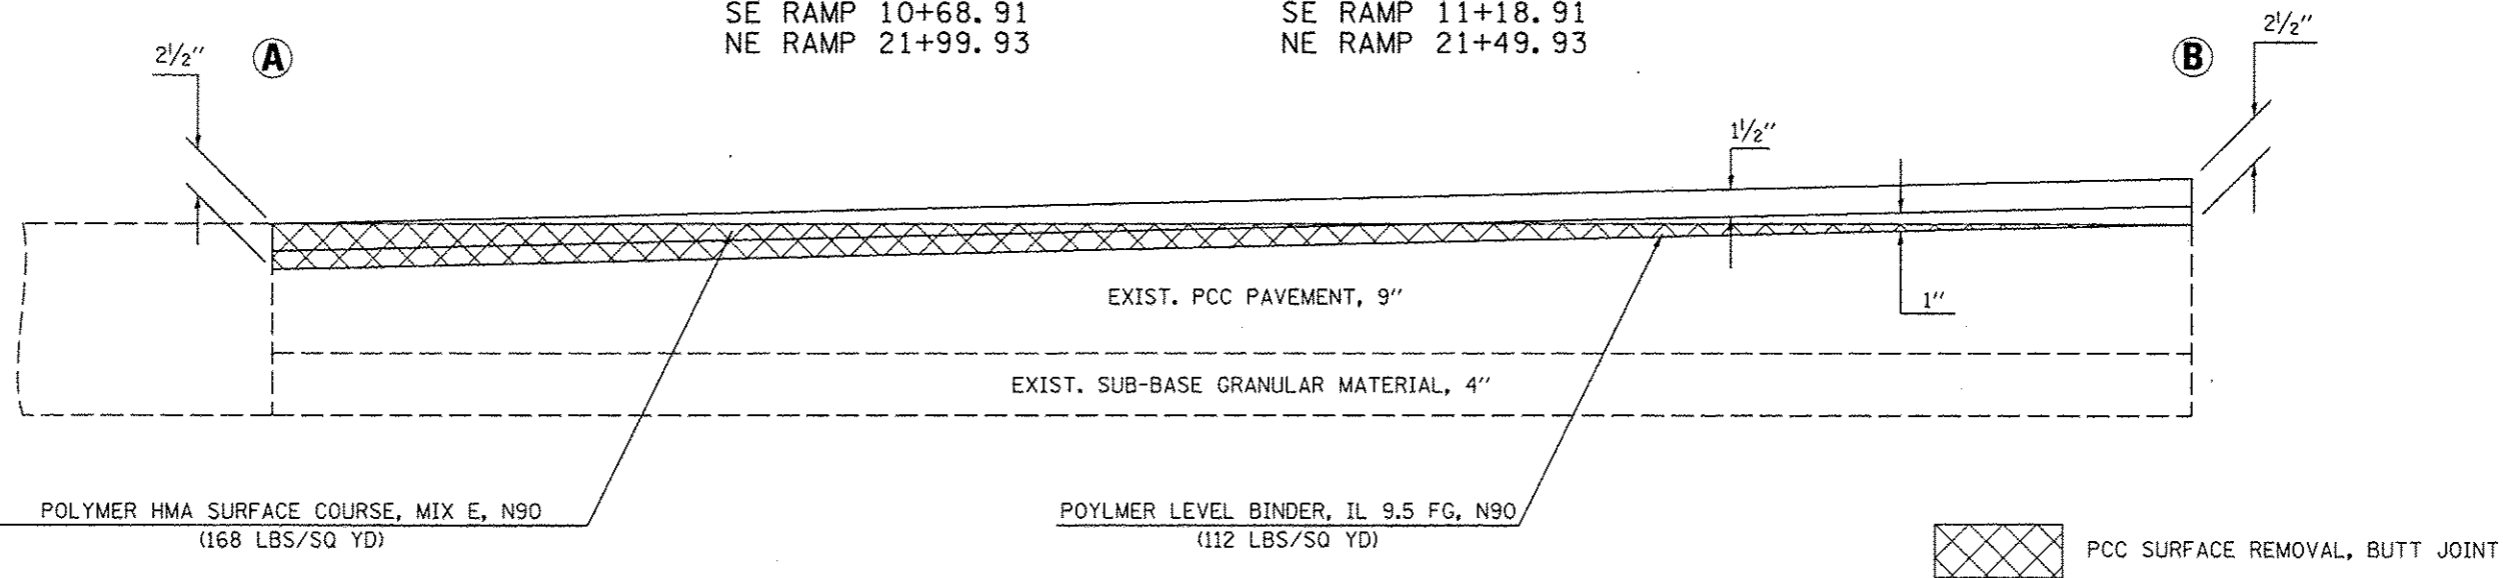

FILE NAME	USER NAME	DESIGNED	REVISED	STATE OF ILLINOIS DEPARTMENT OF TRANSPORTATION	MILLING AND PAVING TRANSITION DETAILS	F.A.P. RTE.	SECTION	COUNTY	TOTAL SHEETS	SHEET NO.
cr:\pwork\pav\pav\dodgema\08267571\0570838-sht-deta1.dgn	dodgema	-	-			704	(57-71RS-1 & 1RS-3	McLean	273	136
#MODELNAME	PLOT SCALE = 40.0000' = 1"	CHECKED	REVISED		SCALE:	SHEET 8 OF 8 SHEETS		STA.	TO STA.	
	PLOT DATE = 6/11/2014	DATE	REVISED			ILLINOIS FED. AID PROJECT				
CONTRACT NO. 70838										