
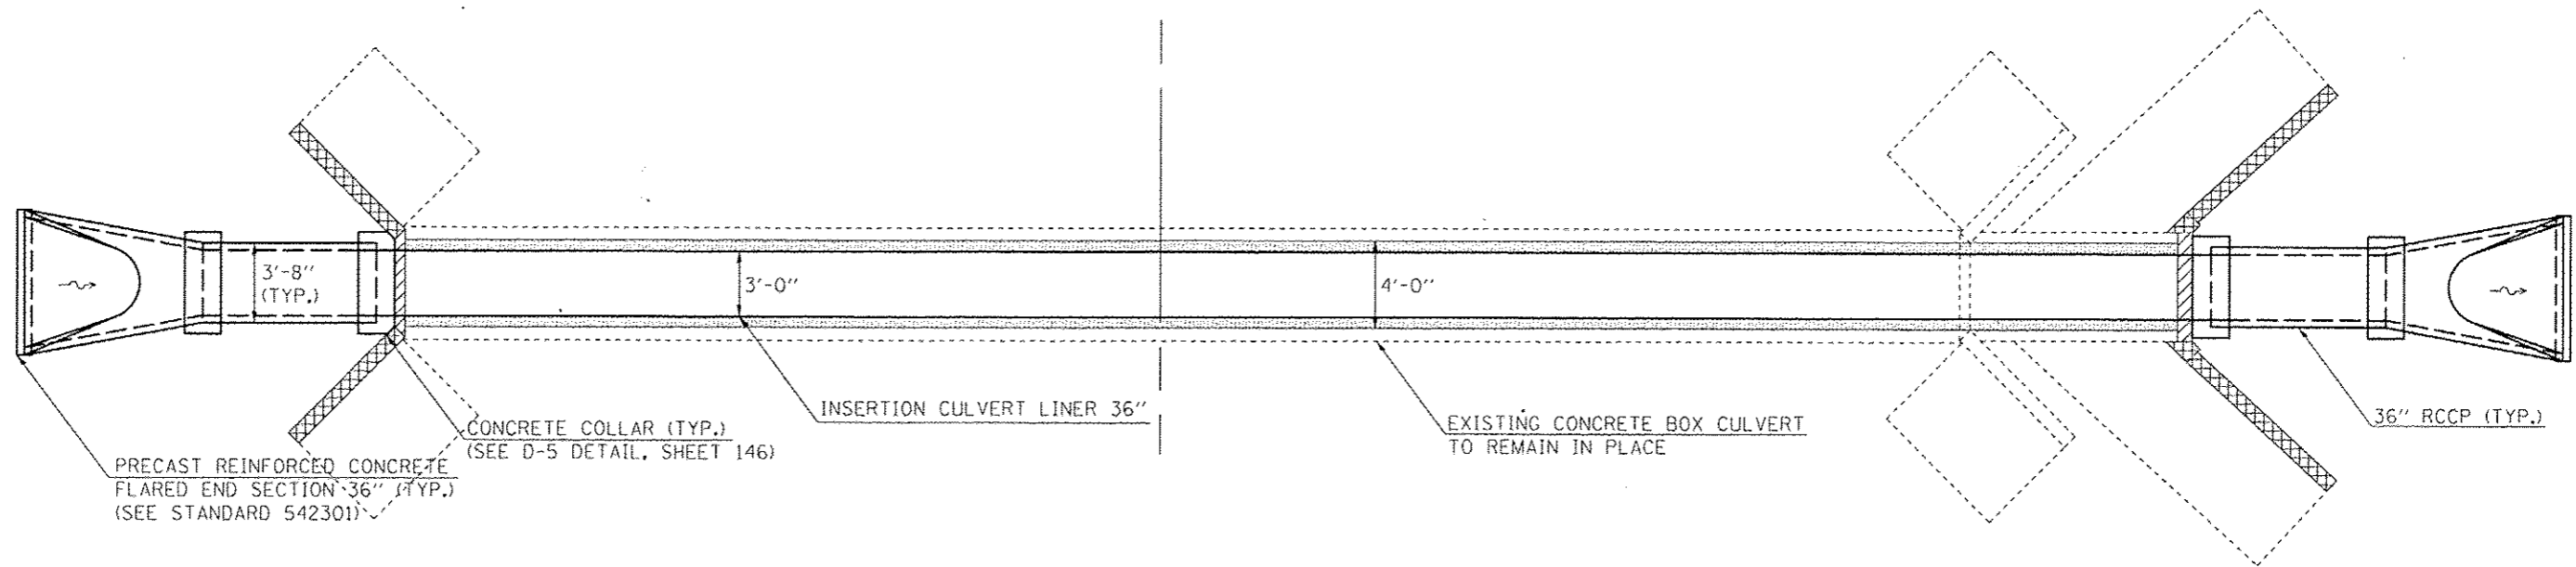


EXISTING STRUCTURE: 4' x 6' CIP CONCRETE BOX CULVERT

BENCHMARK ELEV. = 844.062 Chiseled square on top of concrete retaining wall at The Great Escape at Sta. 61+68.87, 88.92' LT.

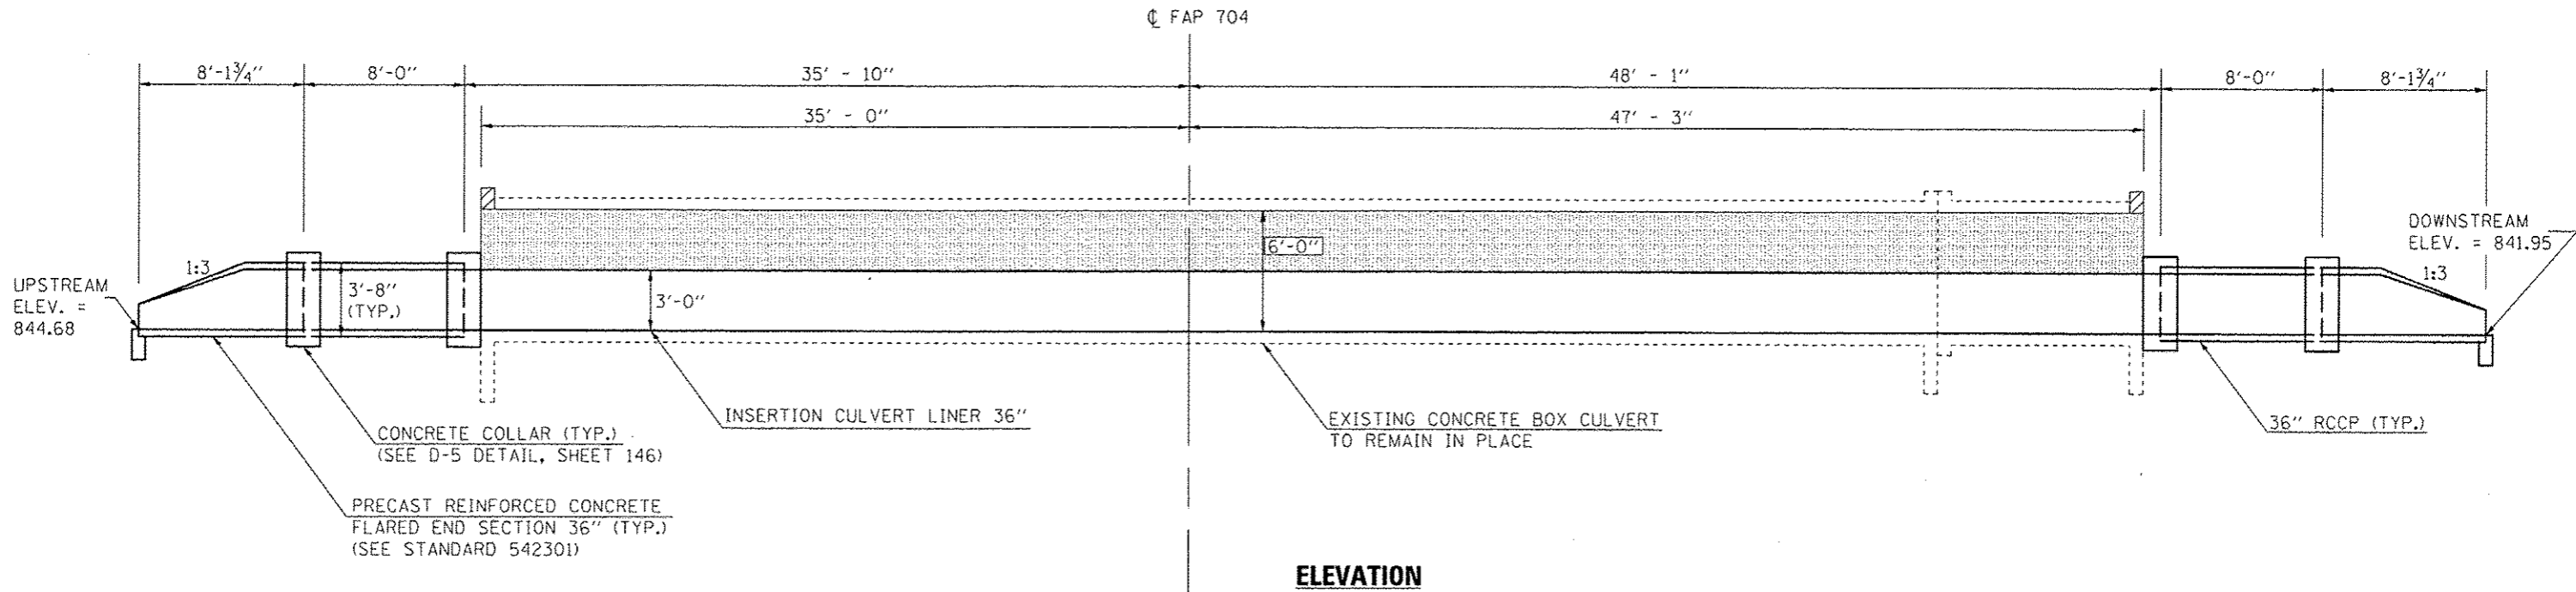

ANNULAR SPACE TO BE FILLED WITH GROUT I.A.W. ART. 543 OF THE STANDARD SPECIFICATIONS

CONCRETE REMOVAL (HEADWALL 13')

CONCRETE REMOVAL (TOP 12" OF WINGWALL)

General Notes

All dimensions are in FEET (') - INCHES (") unless otherwise noted.

Drawings not to scale.

FILE NAME : c:\pwwork\pwwork\dodgema\0267571\0570838-shl-ds1a.dgn	USER NAME : dodgema	DESIGNED - BJM	REVISED -	STATE OF ILLINOIS DEPARTMENT OF TRANSPORTATION	INSERTION CULVERT LINER DETAIL STA. 63+94.35	F.A.P. RTE. 704	SECTION (57-T)RS-1 & IRS-3	COUNTY McLean	TOTAL SHEETS 273	SHEET NO. 138		
PLOT SCALE : 48,0000' / 1"		DRAWN - BJH	REVISED -			SCALE: SHEET 1 OF 1 SHEETS STA. TO STA.		CONTRACT NO. 70838				
PLOT DATE : 6/11/2014		CHECKED - BJH	REVISED -			ILLINOIS FED. AID PROJECT						
		DATE - 11/5/2012	REVISED -									