


PLAN

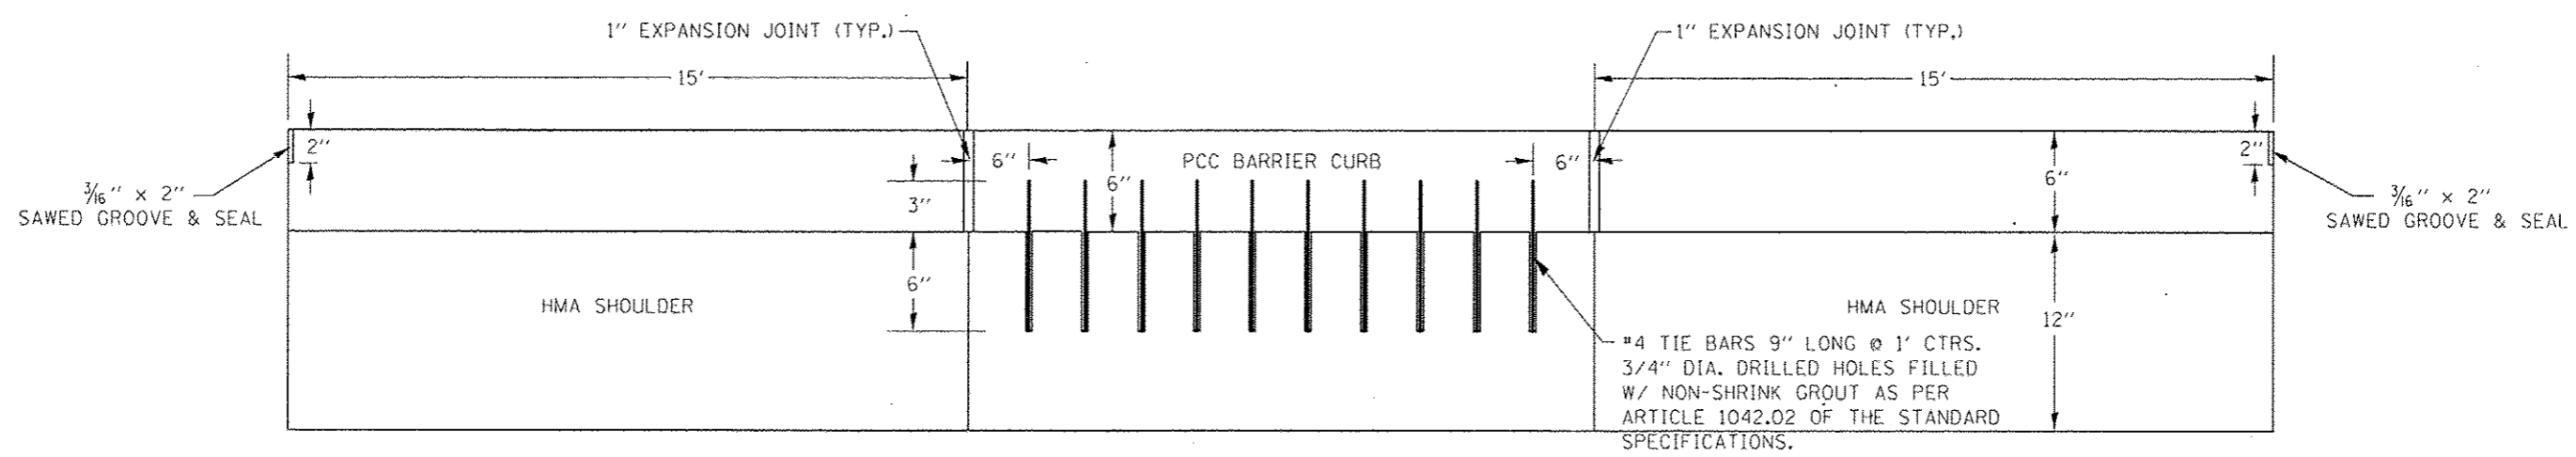

ELEVATION

FILE NAME : c:\pwwork\pwwork\dodgens\d8267571\057038-shl-details.dgn	USER NAME : dodgens	DESIGNED - BJM	REVISED -	<b>STATE OF ILLINOIS DEPARTMENT OF TRANSPORTATION</b>	<b>DETAIL OF BARRIER CURB ON EXISTING TYPE E INLET BOX</b>	F.A.P. RATE:	SECTION	COUNTY	TOTAL SHEETS	SHEET NO.	
	PLOT SCALE : 48.0000 / in.	CHECKED - BJM	REVISED -			704	(57-7)RS-1 & 1RS-3	McLean	273	140	
*MODELNAME*	PLOT DATE : 6/11/2014	DATE - 11/5/2012	REVISED -		SCALE:	SHEET 1 OF 1 SHEETS	STA.	TO STA.	CONTRACT NO. 70838		
						ILLINOIS FED. AID PROJECT					