


TYPICAL CROSS SECTIONS OF PROPOSED STONE RIPRAP CLASS A4 AT CLASS SI CONCRETE (OUTLET) AND SHOULDER CURB WITH INLET LOCATIONS

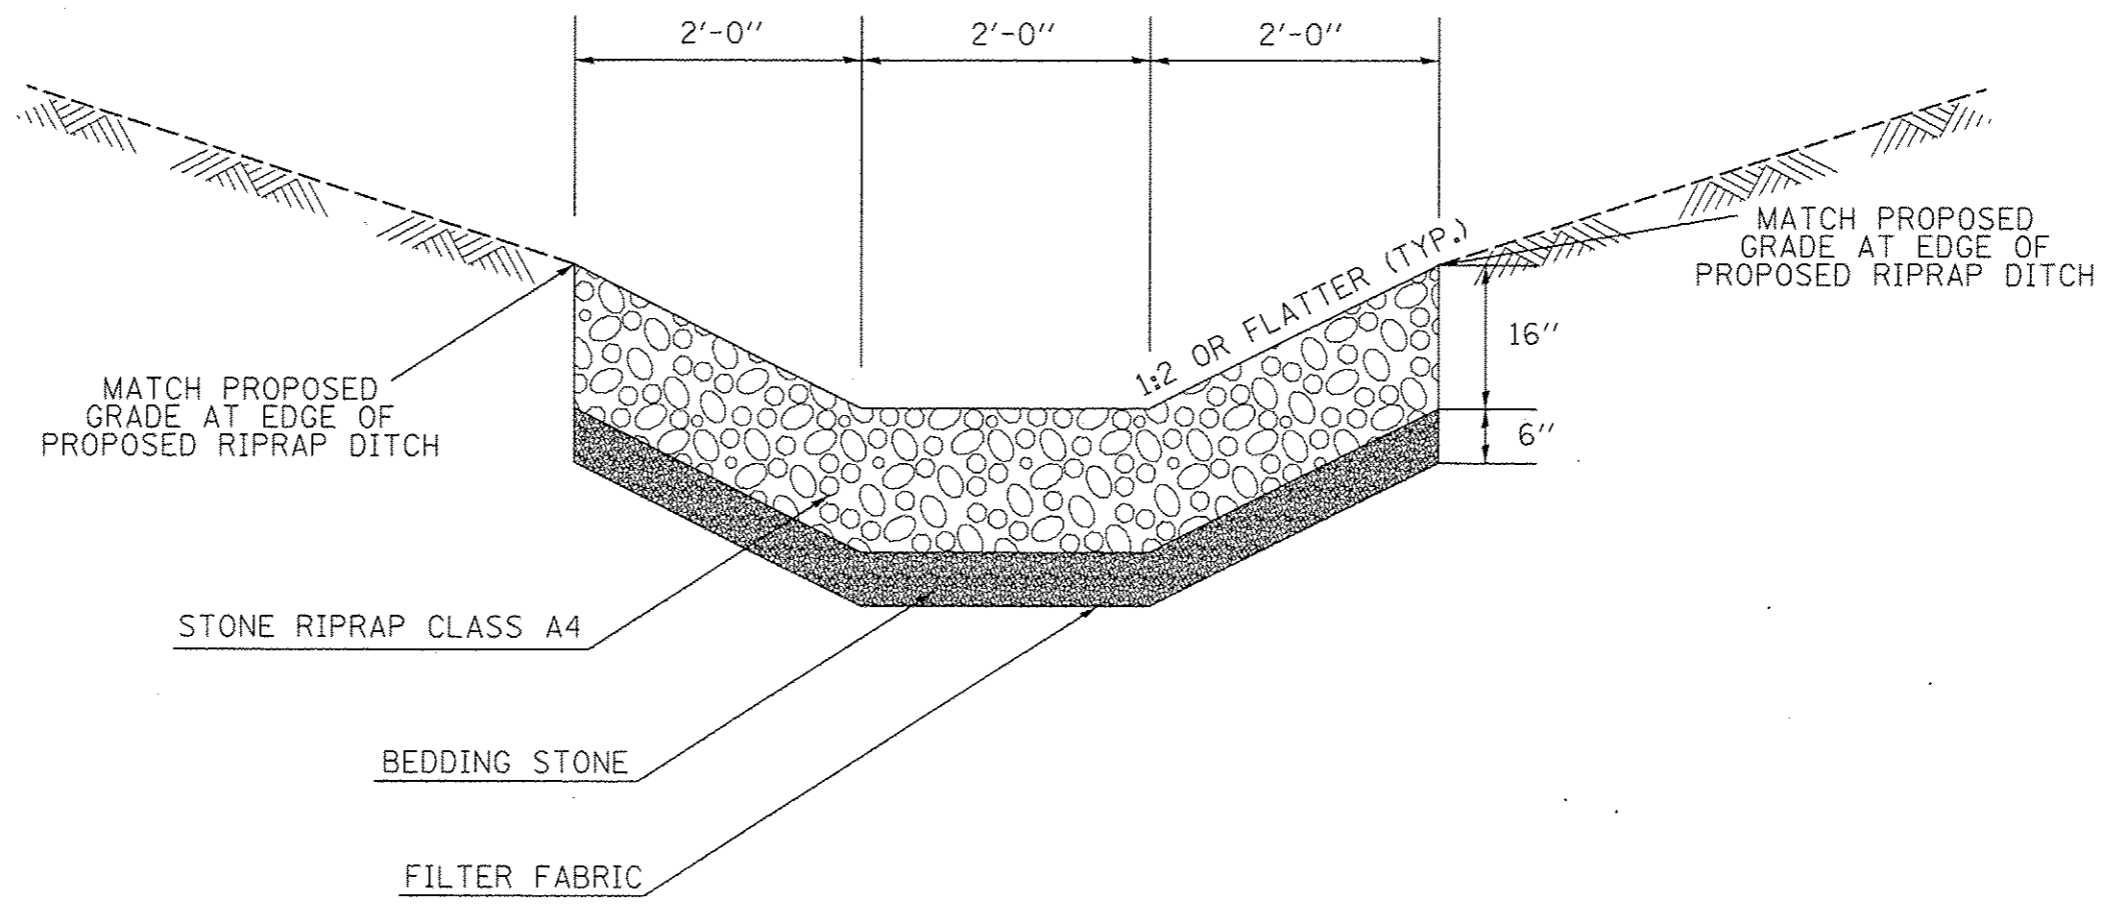

FILE NAME *	USER NAME * dodgens	DESIGNED - BJH	REVISED -	STATE OF ILLINOIS DEPARTMENT OF TRANSPORTATION	TYPICAL CROSS SECTION OF PROPOSED STONE RIPRAP CLASS A4	F.A.P. RTE.	SECTION	COUNTY	TOTAL SHEETS	SHEET NO.	
c:\pwwork\pwwork\dodgens\10267571\05708338-sht-details.dgn		DRAWN - BJH	REVISED -			704	157-71RS-1 & 1RS-3	McLean	273	143	
		CHECKED - BJM	REVISED -			CONTRACT NO. 70838					
MODEL NAME *		DATE - 04/16/2013	REVISED -			ILLINOIS FED. AID PROJECT					
				SCALE:							
				SHEET 1 OF 1 SHEETS		STA. TO STA.					