


DATE	
BY	
DESIGNED	
DRAWN	
CHECKED	
DATE	
FILE NAME	
USER NAME	
DESIGNED	
DRAWN	
CHECKED	
DATE	

DATE	
BY	
DESIGNED	
DRAWN	
CHECKED	
DATE	
FILE NAME	
USER NAME	
DESIGNED	
DRAWN	
CHECKED	
DATE	

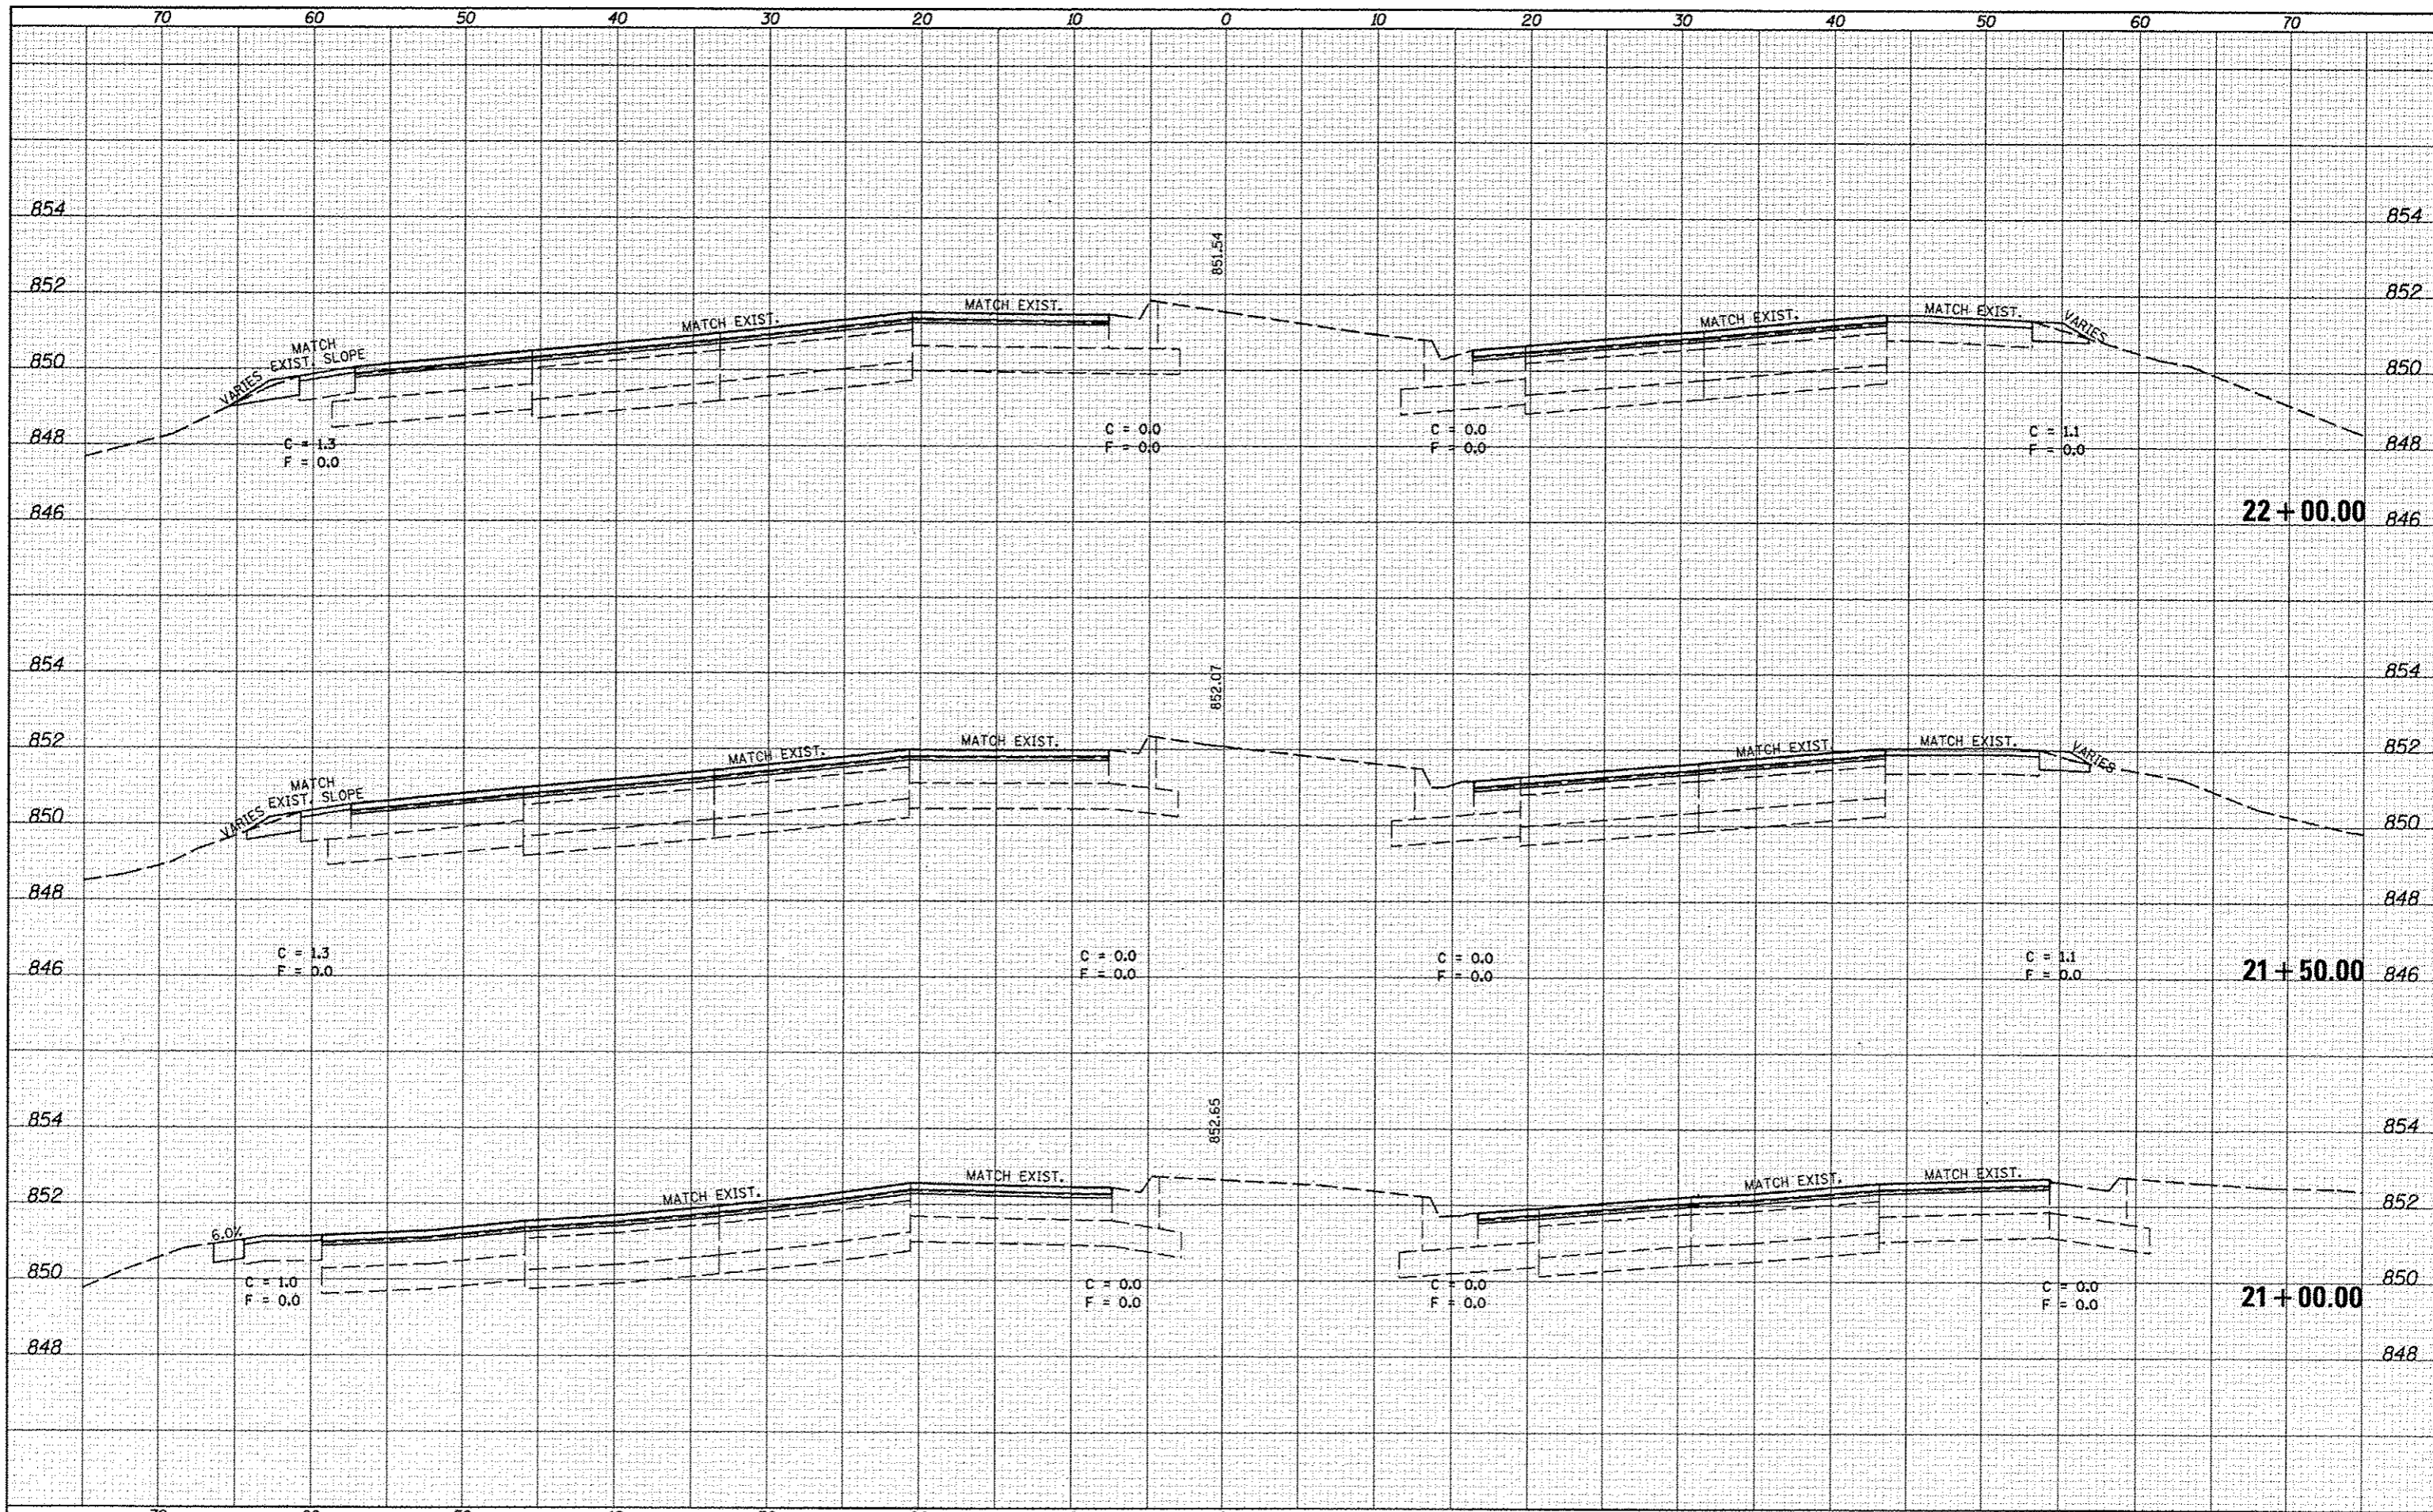

FILE NAME	USER NAME = dodgans	DESIGNED -	REVISED -	STATE OF ILLINOIS DEPARTMENT OF TRANSPORTATION	CROSS SECTION SHEET FAP 704 (I-55 BUS)	F.A.P. RTE.	SECTION	COUNTY	TOTAL SHEETS	SHEET NO.	
DESIGNED	DRAWN	CHECKED	REVISED			704	(57-7)RS-1&1RS-3	McLeon	273	155	
DRAWN	CHECKED	DATE	REVISED			CONTRACT NO. 70838					
CHECKED	DATE	REVISED	REVISED			ILLINOIS FED. AID PROJECT					
PLOT SCALE = 10.0000' / in.		DATE = 6/11/2014		SCALE:		SHEET 2 OF 38 SHEETS		STA. 21+00.00 TO STA. 22+00.00			