


DATE	
BY	
SURVEYED	
PLOTTED	
NOTE BOOK	
AREAS CHECKED	
NO.	

DATE	
BY	
ORIGINAL SURVEY	
TEMPORARY	
AREAS CHECKED	
NO.	

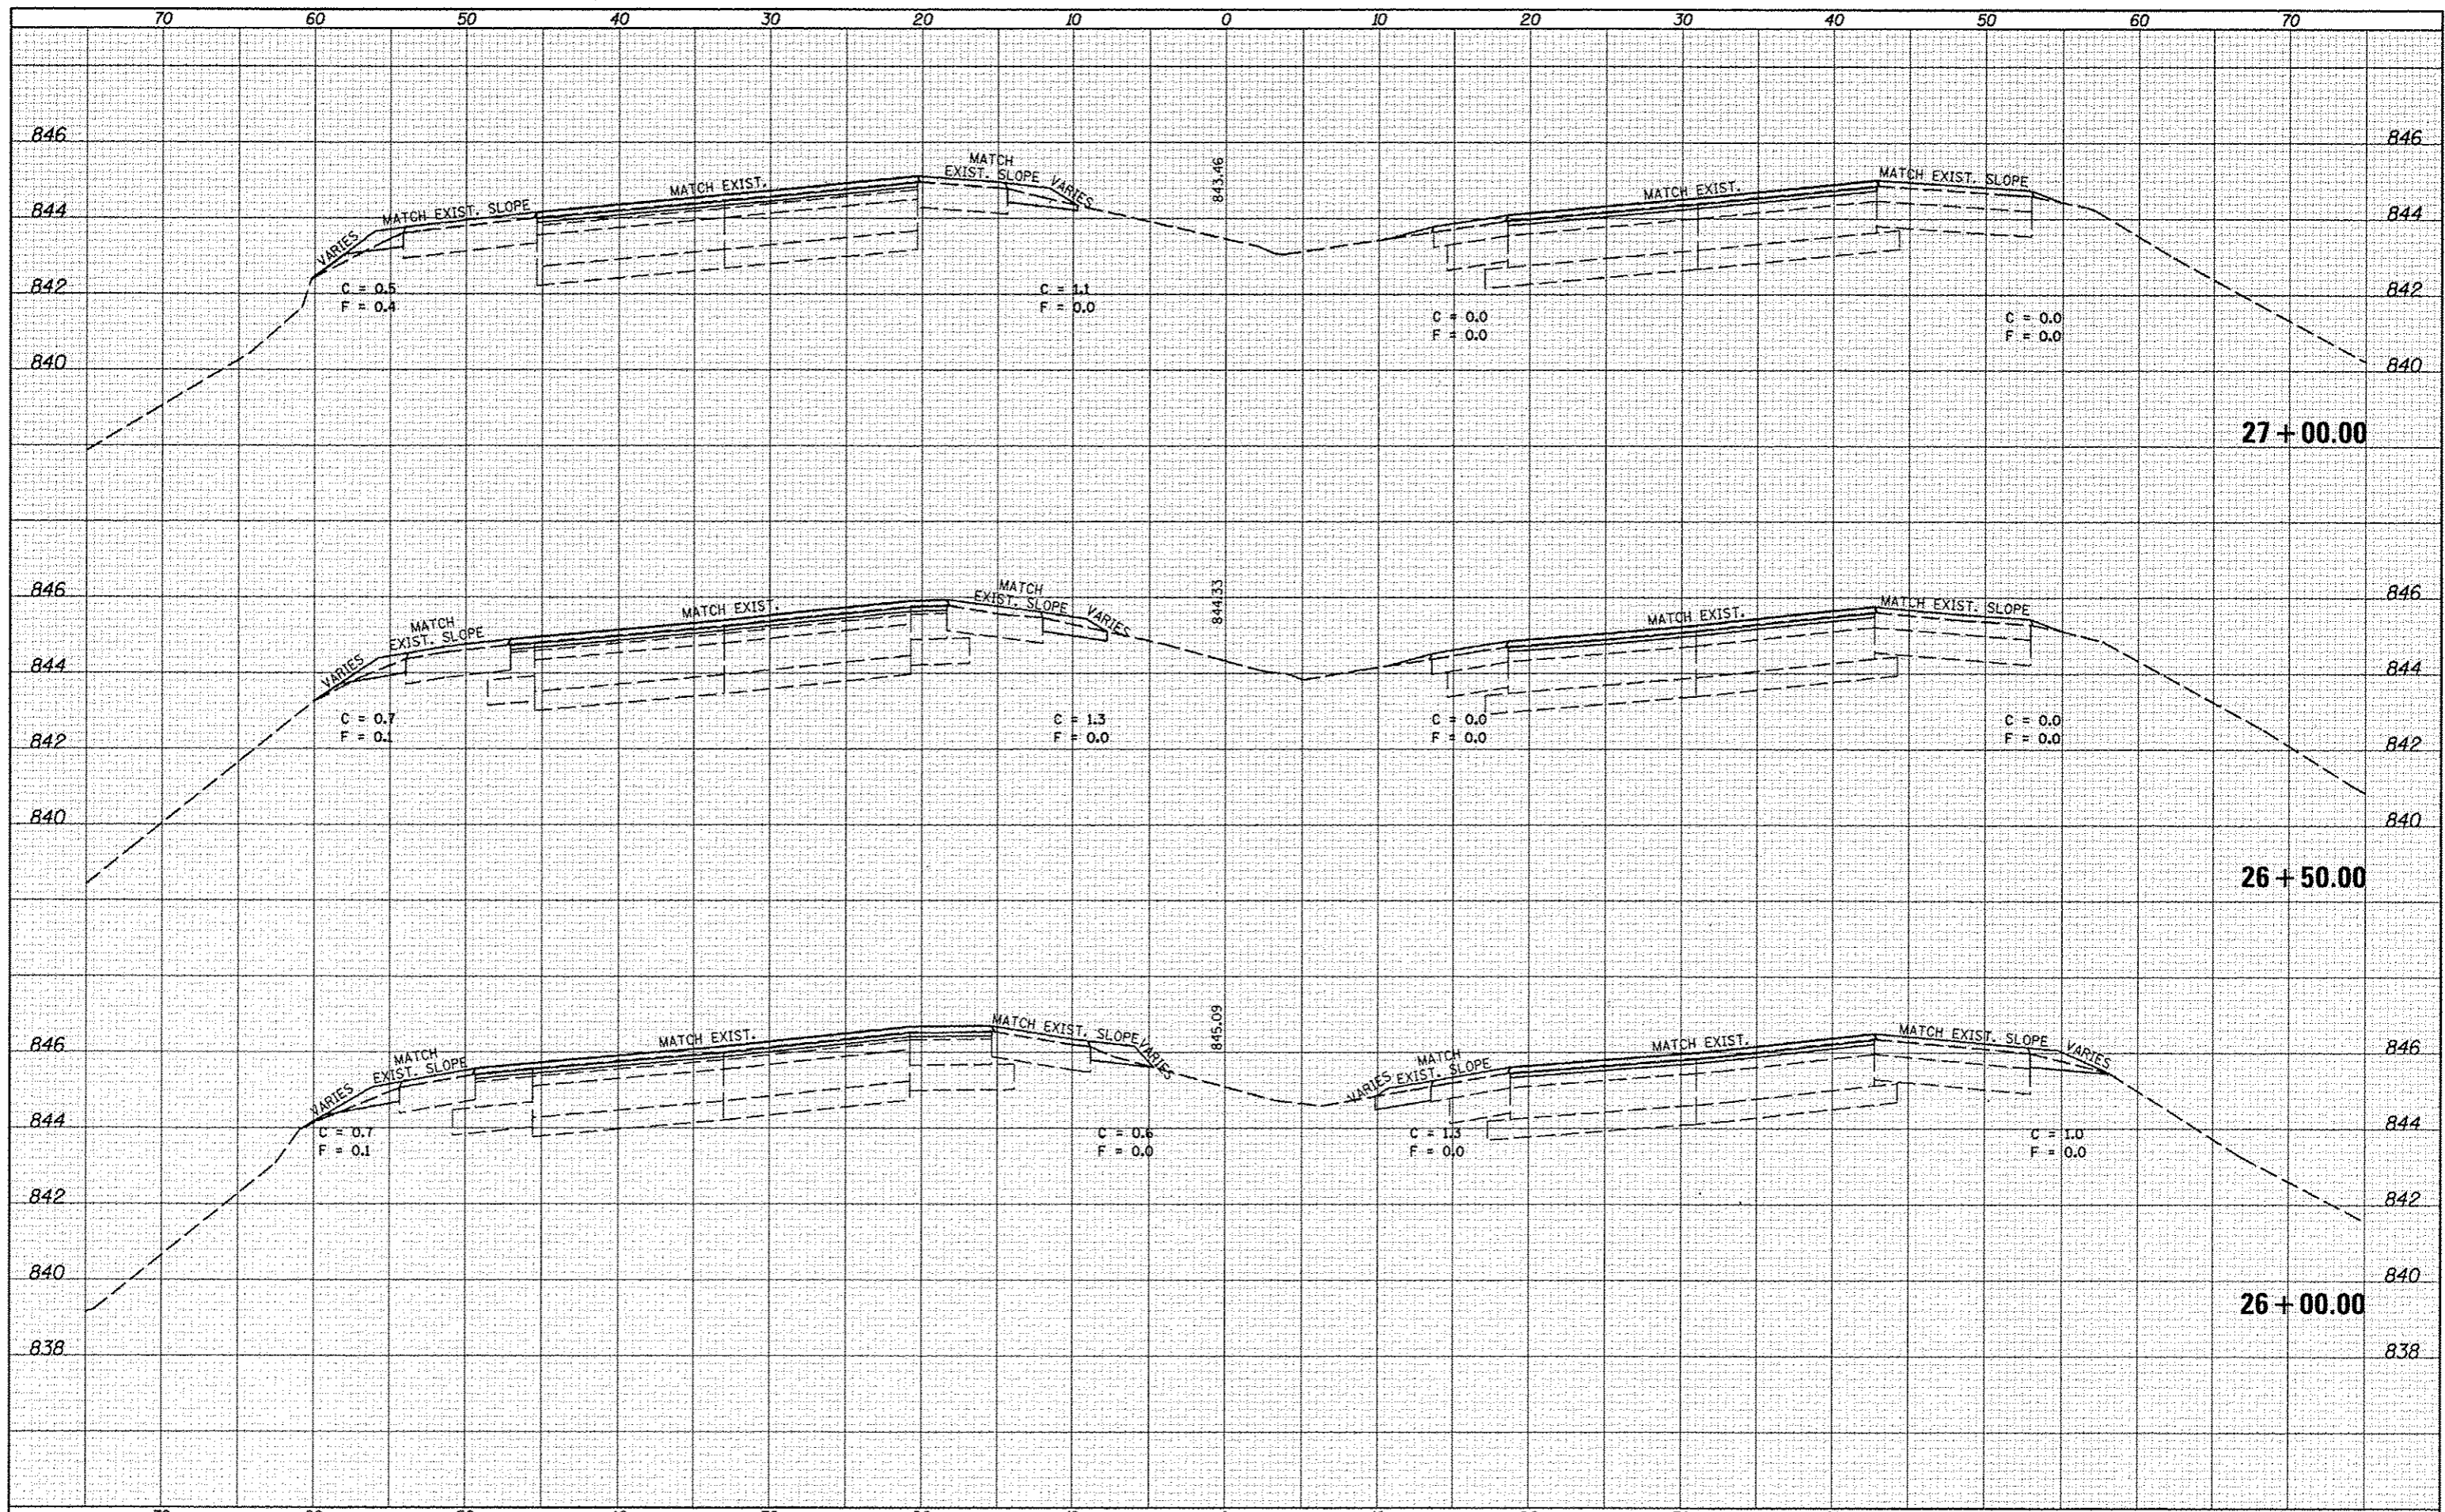

FILE NAME	USER NAME	DESIGNED	REVISED	STATE OF ILLINOIS DEPARTMENT OF TRANSPORTATION				CROSS SECTION SHEET FAP 704 (I-55 BUS)				F.A.P. RTE.	SECTION	COUNTY	TOTAL SHEETS	SHEET NO.	
cs:\p_w\work\p\dot\dodgens\40267571\0570030-sh	s_dodgens	-	-									704	(57-7)RS-1&RS-3	McLean	273	158	
#MODELNAME#	PLOT SCALE	CHECKED	REVISED									SCALE: SHEET 5 OF 38 SHEETS STA. 26+00.00 TO STA. 27+00.00				CONTRACT NO. 70838	
	10/8000' = 1"	-	-									ILLINOIS FED. AID PROJECT					
	6/11/2014	DATE	REVISED														