


DATE	
BY	
FINAL SURVEY	
PLOTTED	
NOTE BOOK	
AREAS CHECKED	
NO.	

DATE	
BY	
ORIGINAL SURVEY	
PLOTTED	
NOTE BOOK	
AREAS CHECKED	
NO.	

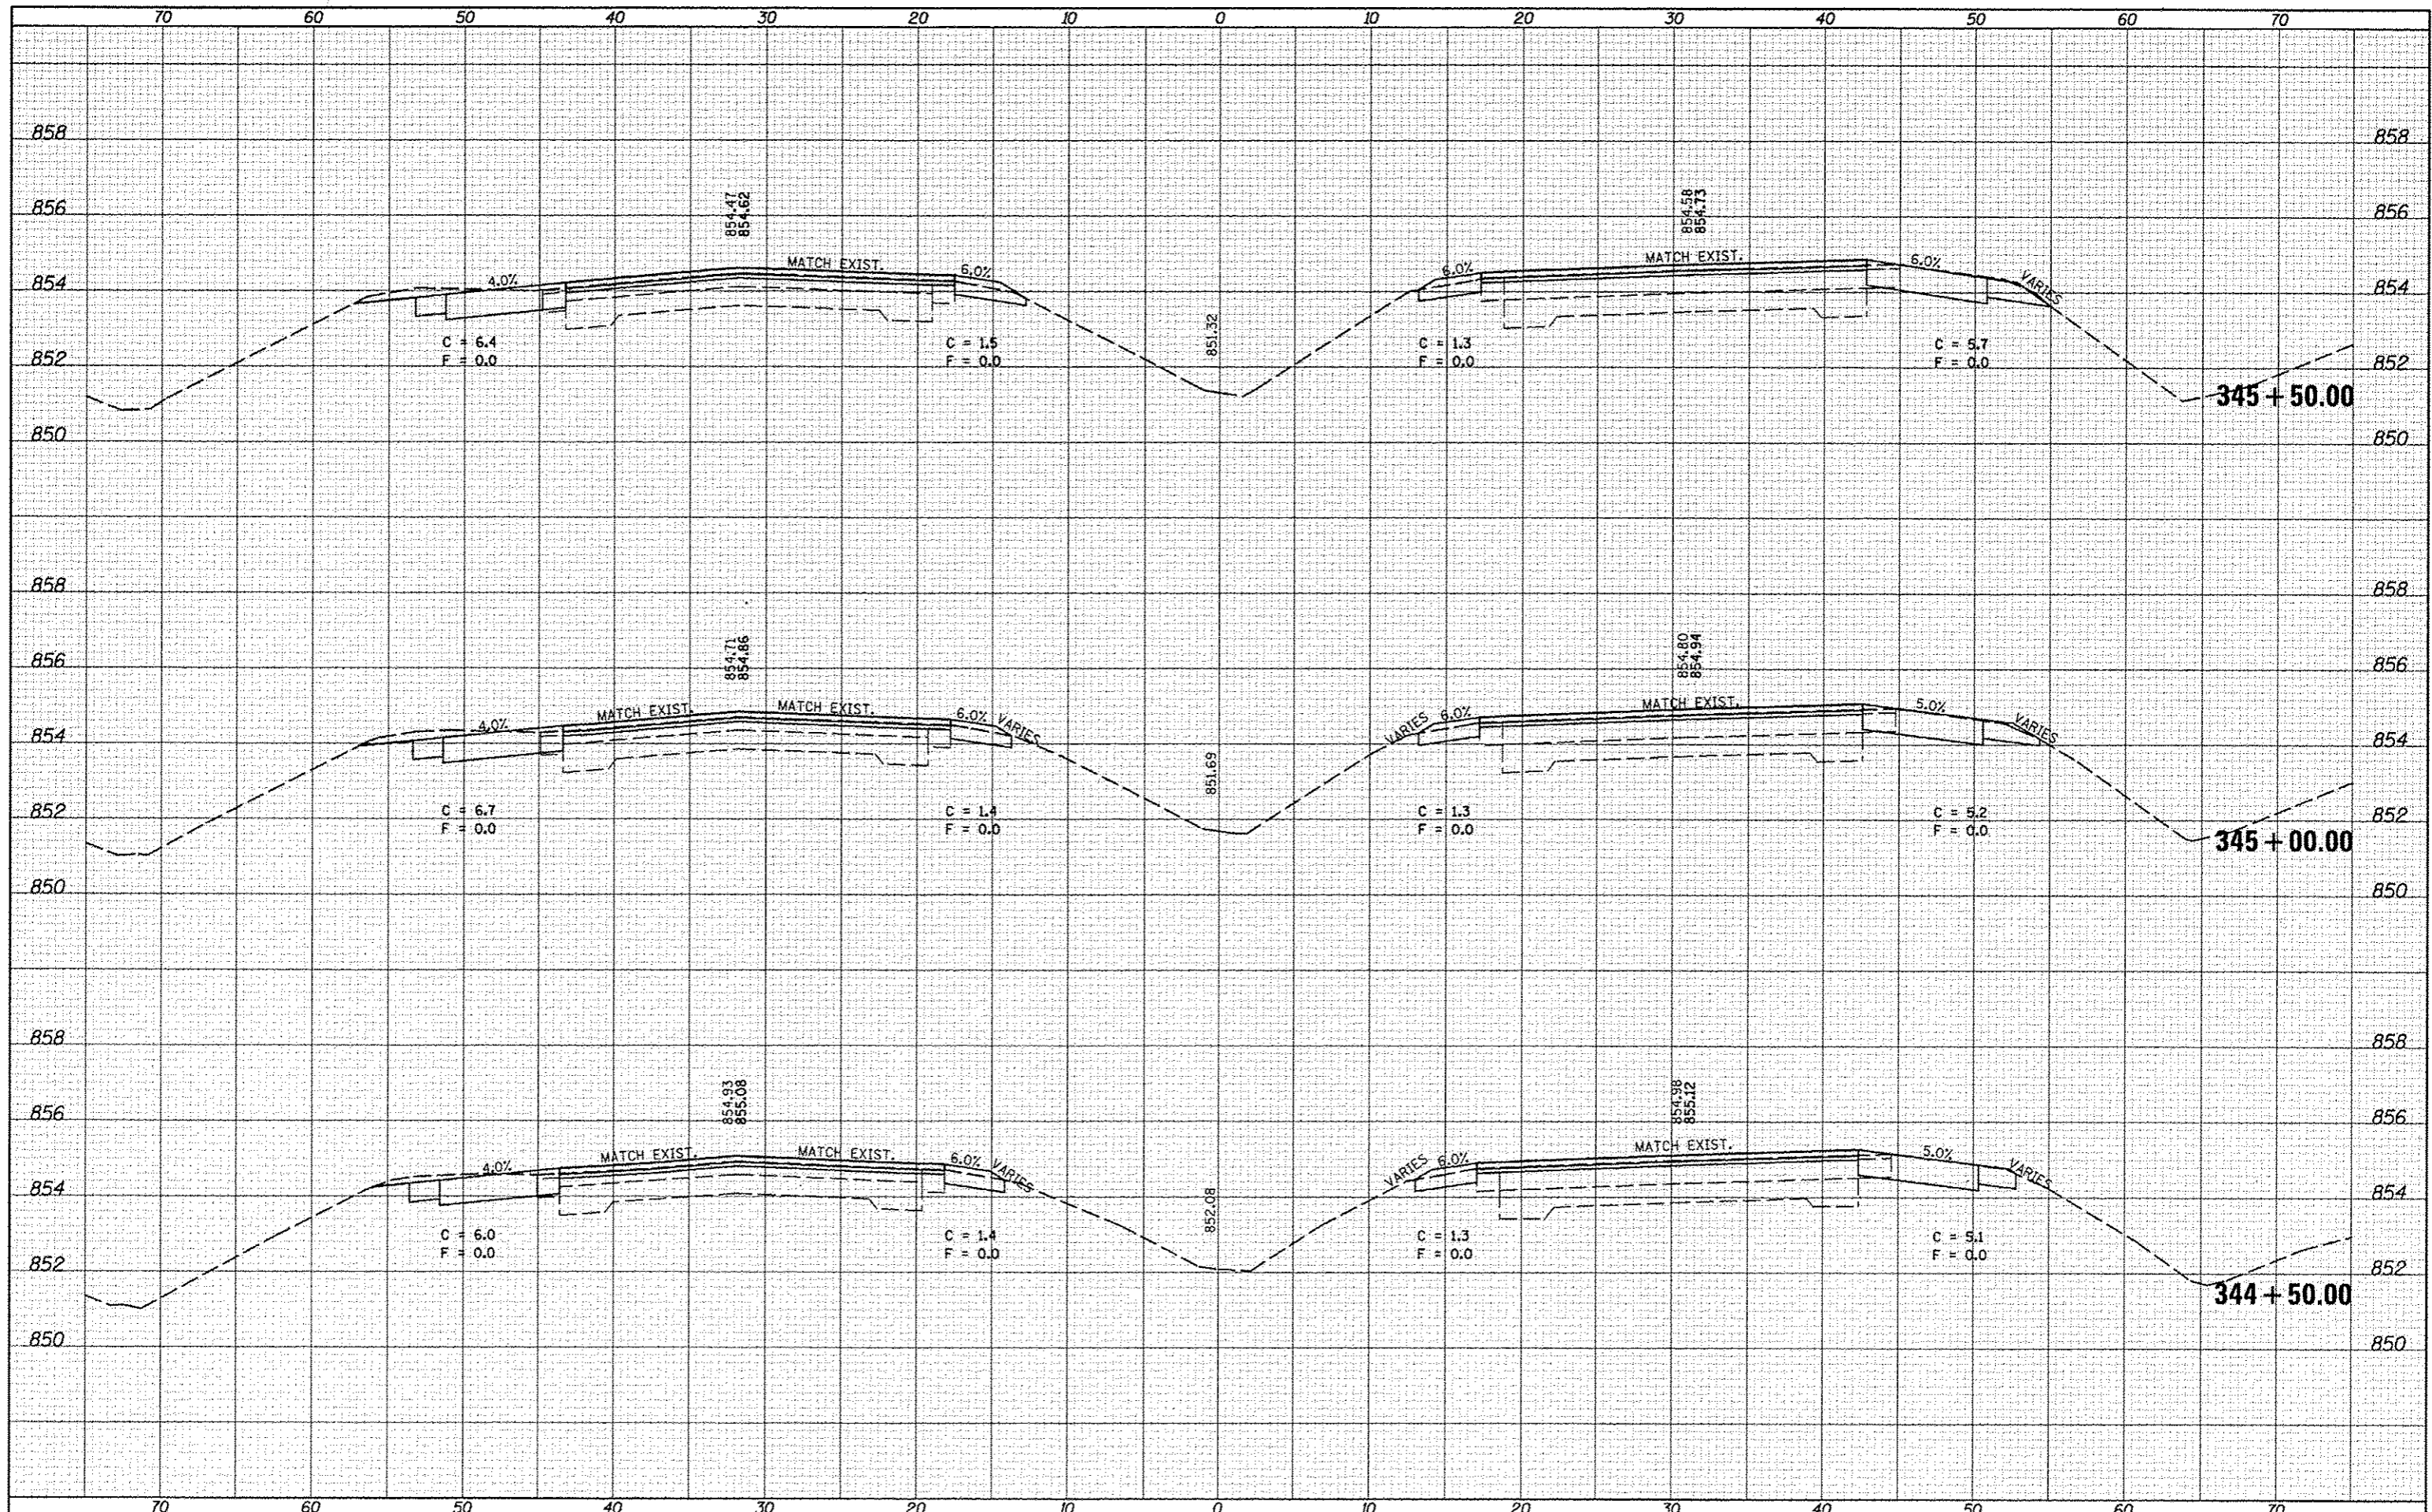

FILE NAME =	USER NAME = dodgema	DESIGNED -	REVISED -	<b>STATE OF ILLINOIS</b> <b>DEPARTMENT OF TRANSPORTATION</b>	<b>CROSS SECTION SHEETS</b>		F.A.P.	SECTION	COUNTY	TOTAL	SHEET
cd:\pwork\pwork\dodgema\0267571\0570030-sh-XS_155805.dgn	PLT SCALE = 10,0000' / 1"	DRAWN -	REVISED -		704	(57-7)RS-1&1RS-3	McLean	273	172		
*MODEL NAME*	PLT DATE = 5/11/2014	CHECKED -	REVISED -		SCALE:	SHEET 19	OF 38 SHEETS	STA. 344+50.00	TO STA. 345+50.00	CONTRACT NO. 70838	
		DATE -	REVISED -		[ILLINOIS] FED. AID PROJECT						