


DATE	
BY	
SURVEYED	
PLOTTED	
NOTE BOOK	
AREAS CHECKED	

DATE	
BY	
ORIGINAL SURVEY	
NOTE BOOK	
AREAS CHECKED	

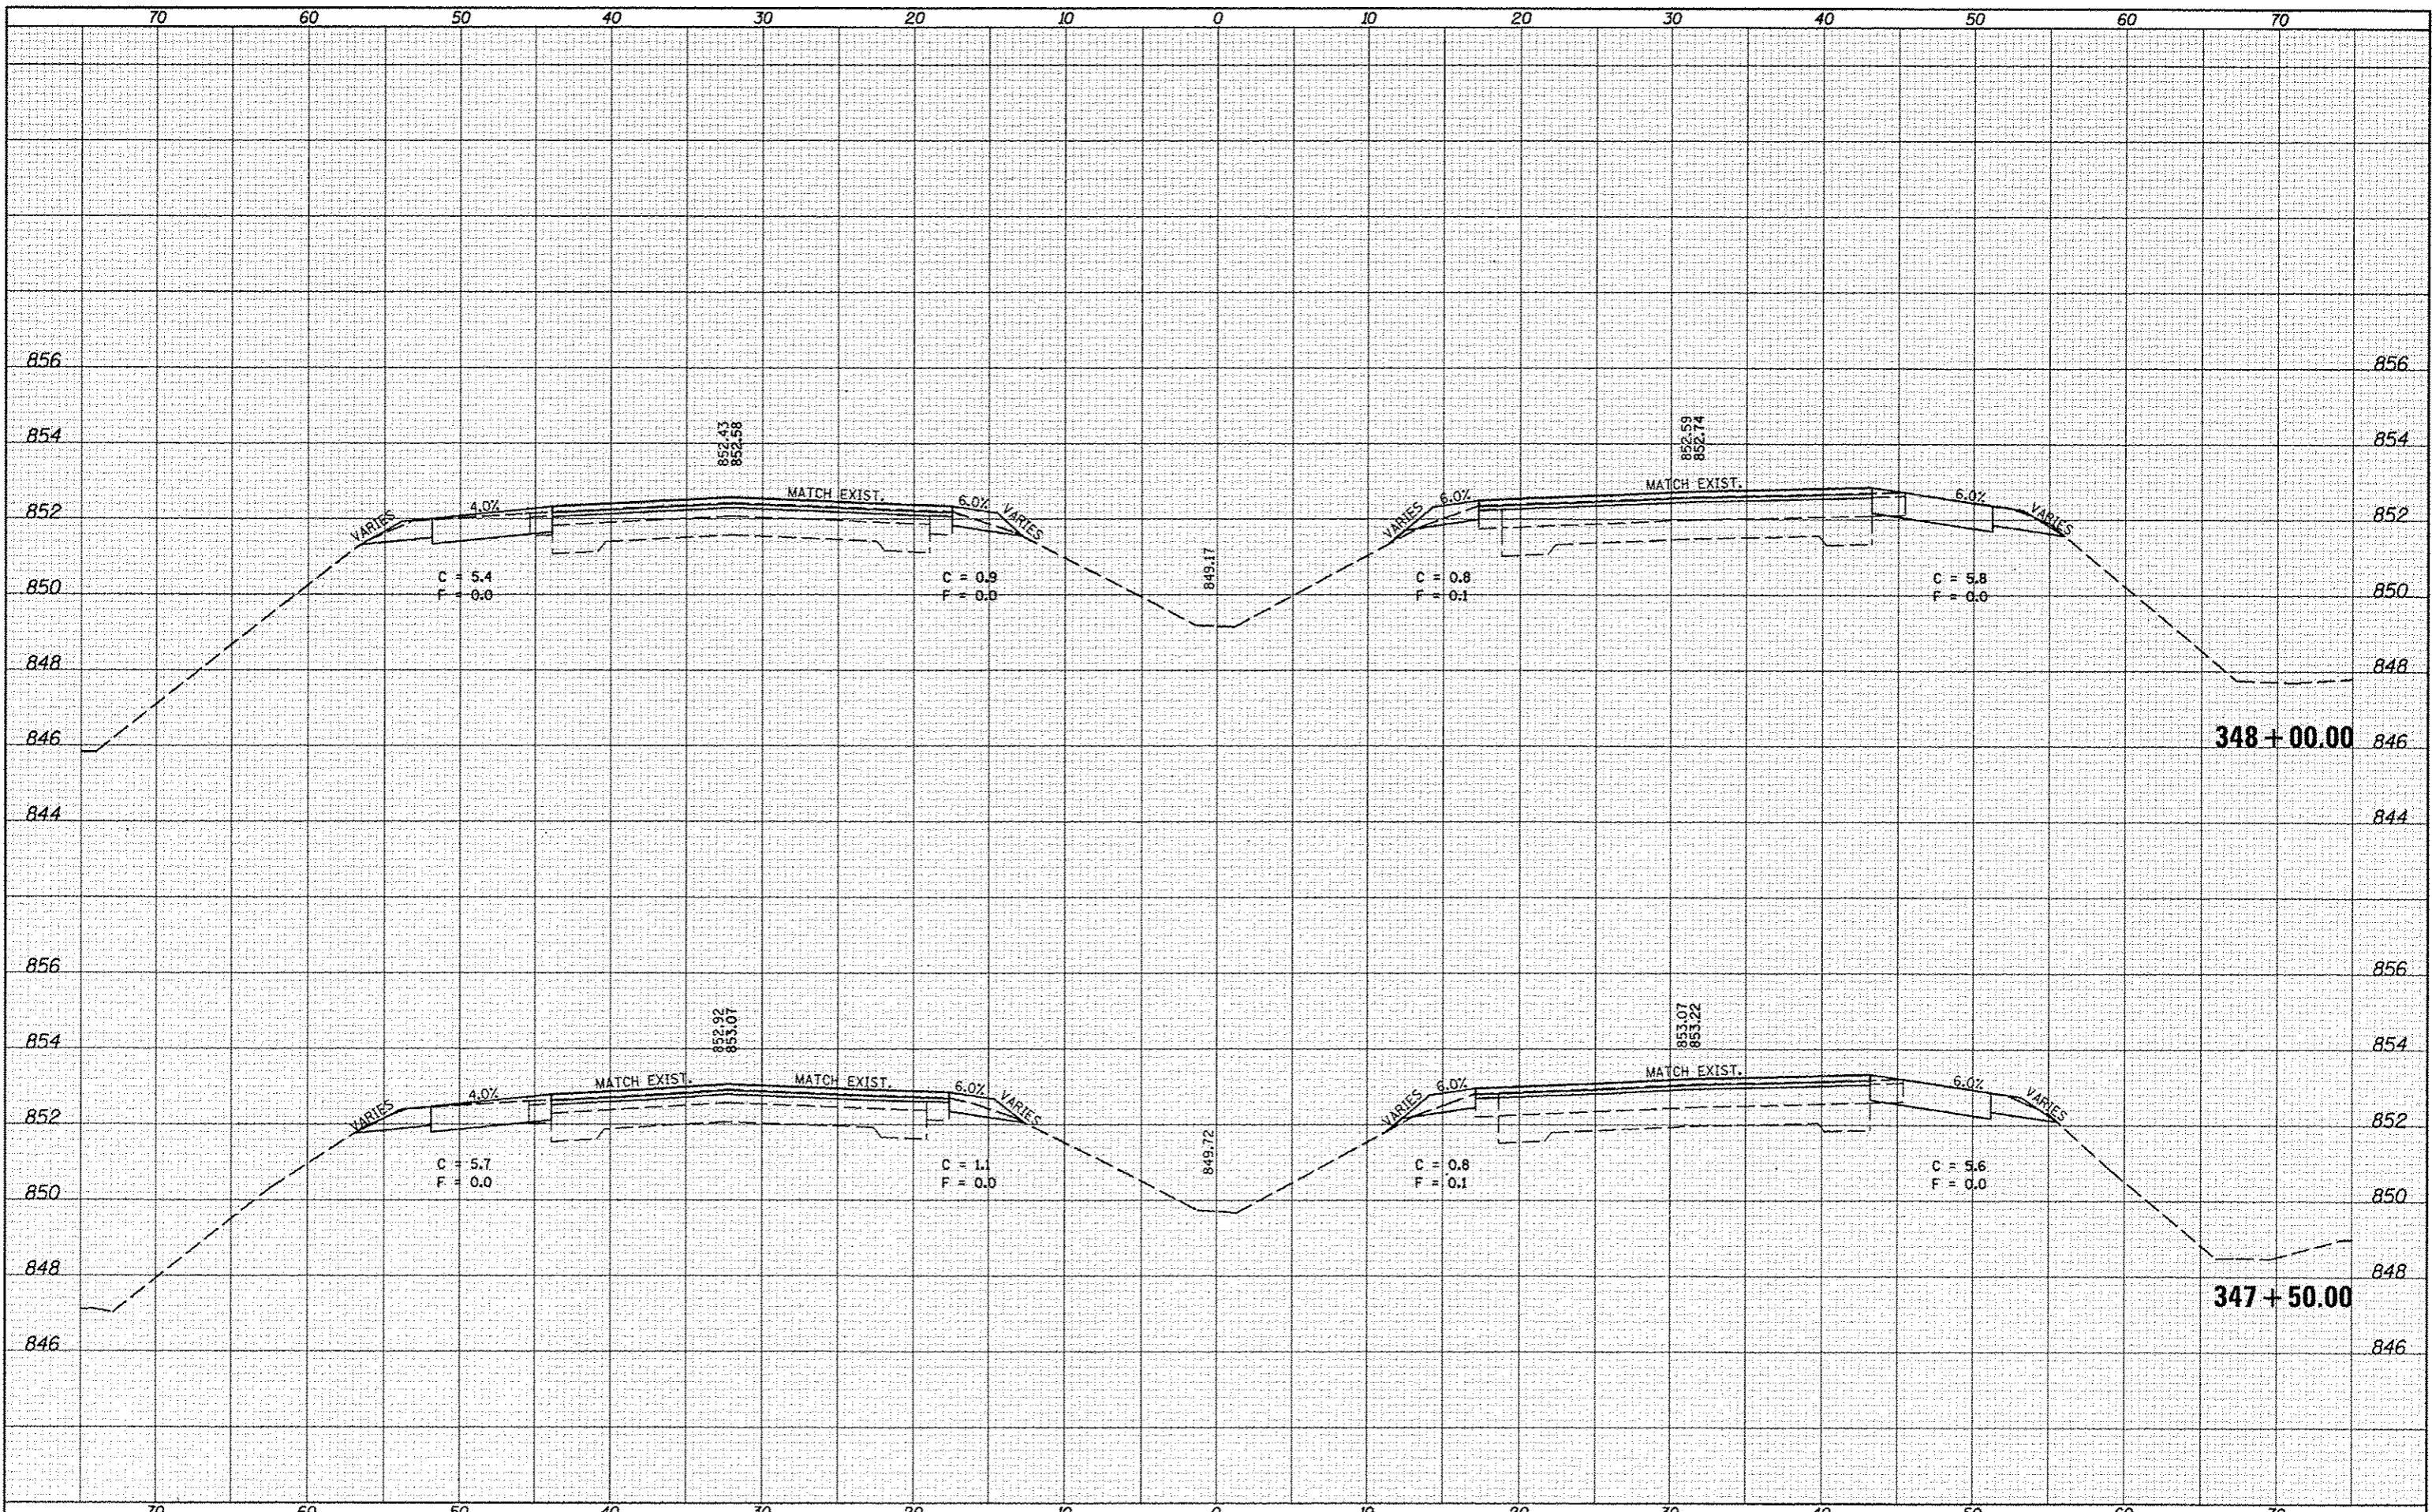

FILE NAME = c:\pwork\pwork\dodgms\68267571\0578038-sh...
 USER NAME = dodgms
 X5.1550US.dgn
 PLOT SCALE = 10.0000' / 1" =
 PLOT DATE = 5/11/2014

DESIGNED -
 DRAWN -
 CHECKED -
 DATE -

REVISED -
 REVISED -
 REVISED -
 REVISED -

STATE OF ILLINOIS
 DEPARTMENT OF TRANSPORTATION

CROSS SECTION SHEETS
 FAP 704 (I-55 BUS)

SCALE: SHEET 21 OF 38 SHEETS STA. 347+50.00 TO STA. 348+00.00

F.A.P. RTE. 704	SECTION (57-7)RS-1&RS-3	COUNTY McLean	TOTAL SHEETS 273	SHEET NO. 174
CONTRACT NO. 70838			ILLINOIS FED. AID PROJECT	