


DATE	
BY	
NO.	
SAVED	
PLOTTED	
TEMPLATE	
AREAS	
CHECKED	
FINAL SURVEY	
NOTE BOOK	

DATE	
BY	
NO.	
SAVED	
PLOTTED	
TEMPLATE	
AREAS	
CHECKED	
ORIGINAL SURVEY	
NOTE BOOK	

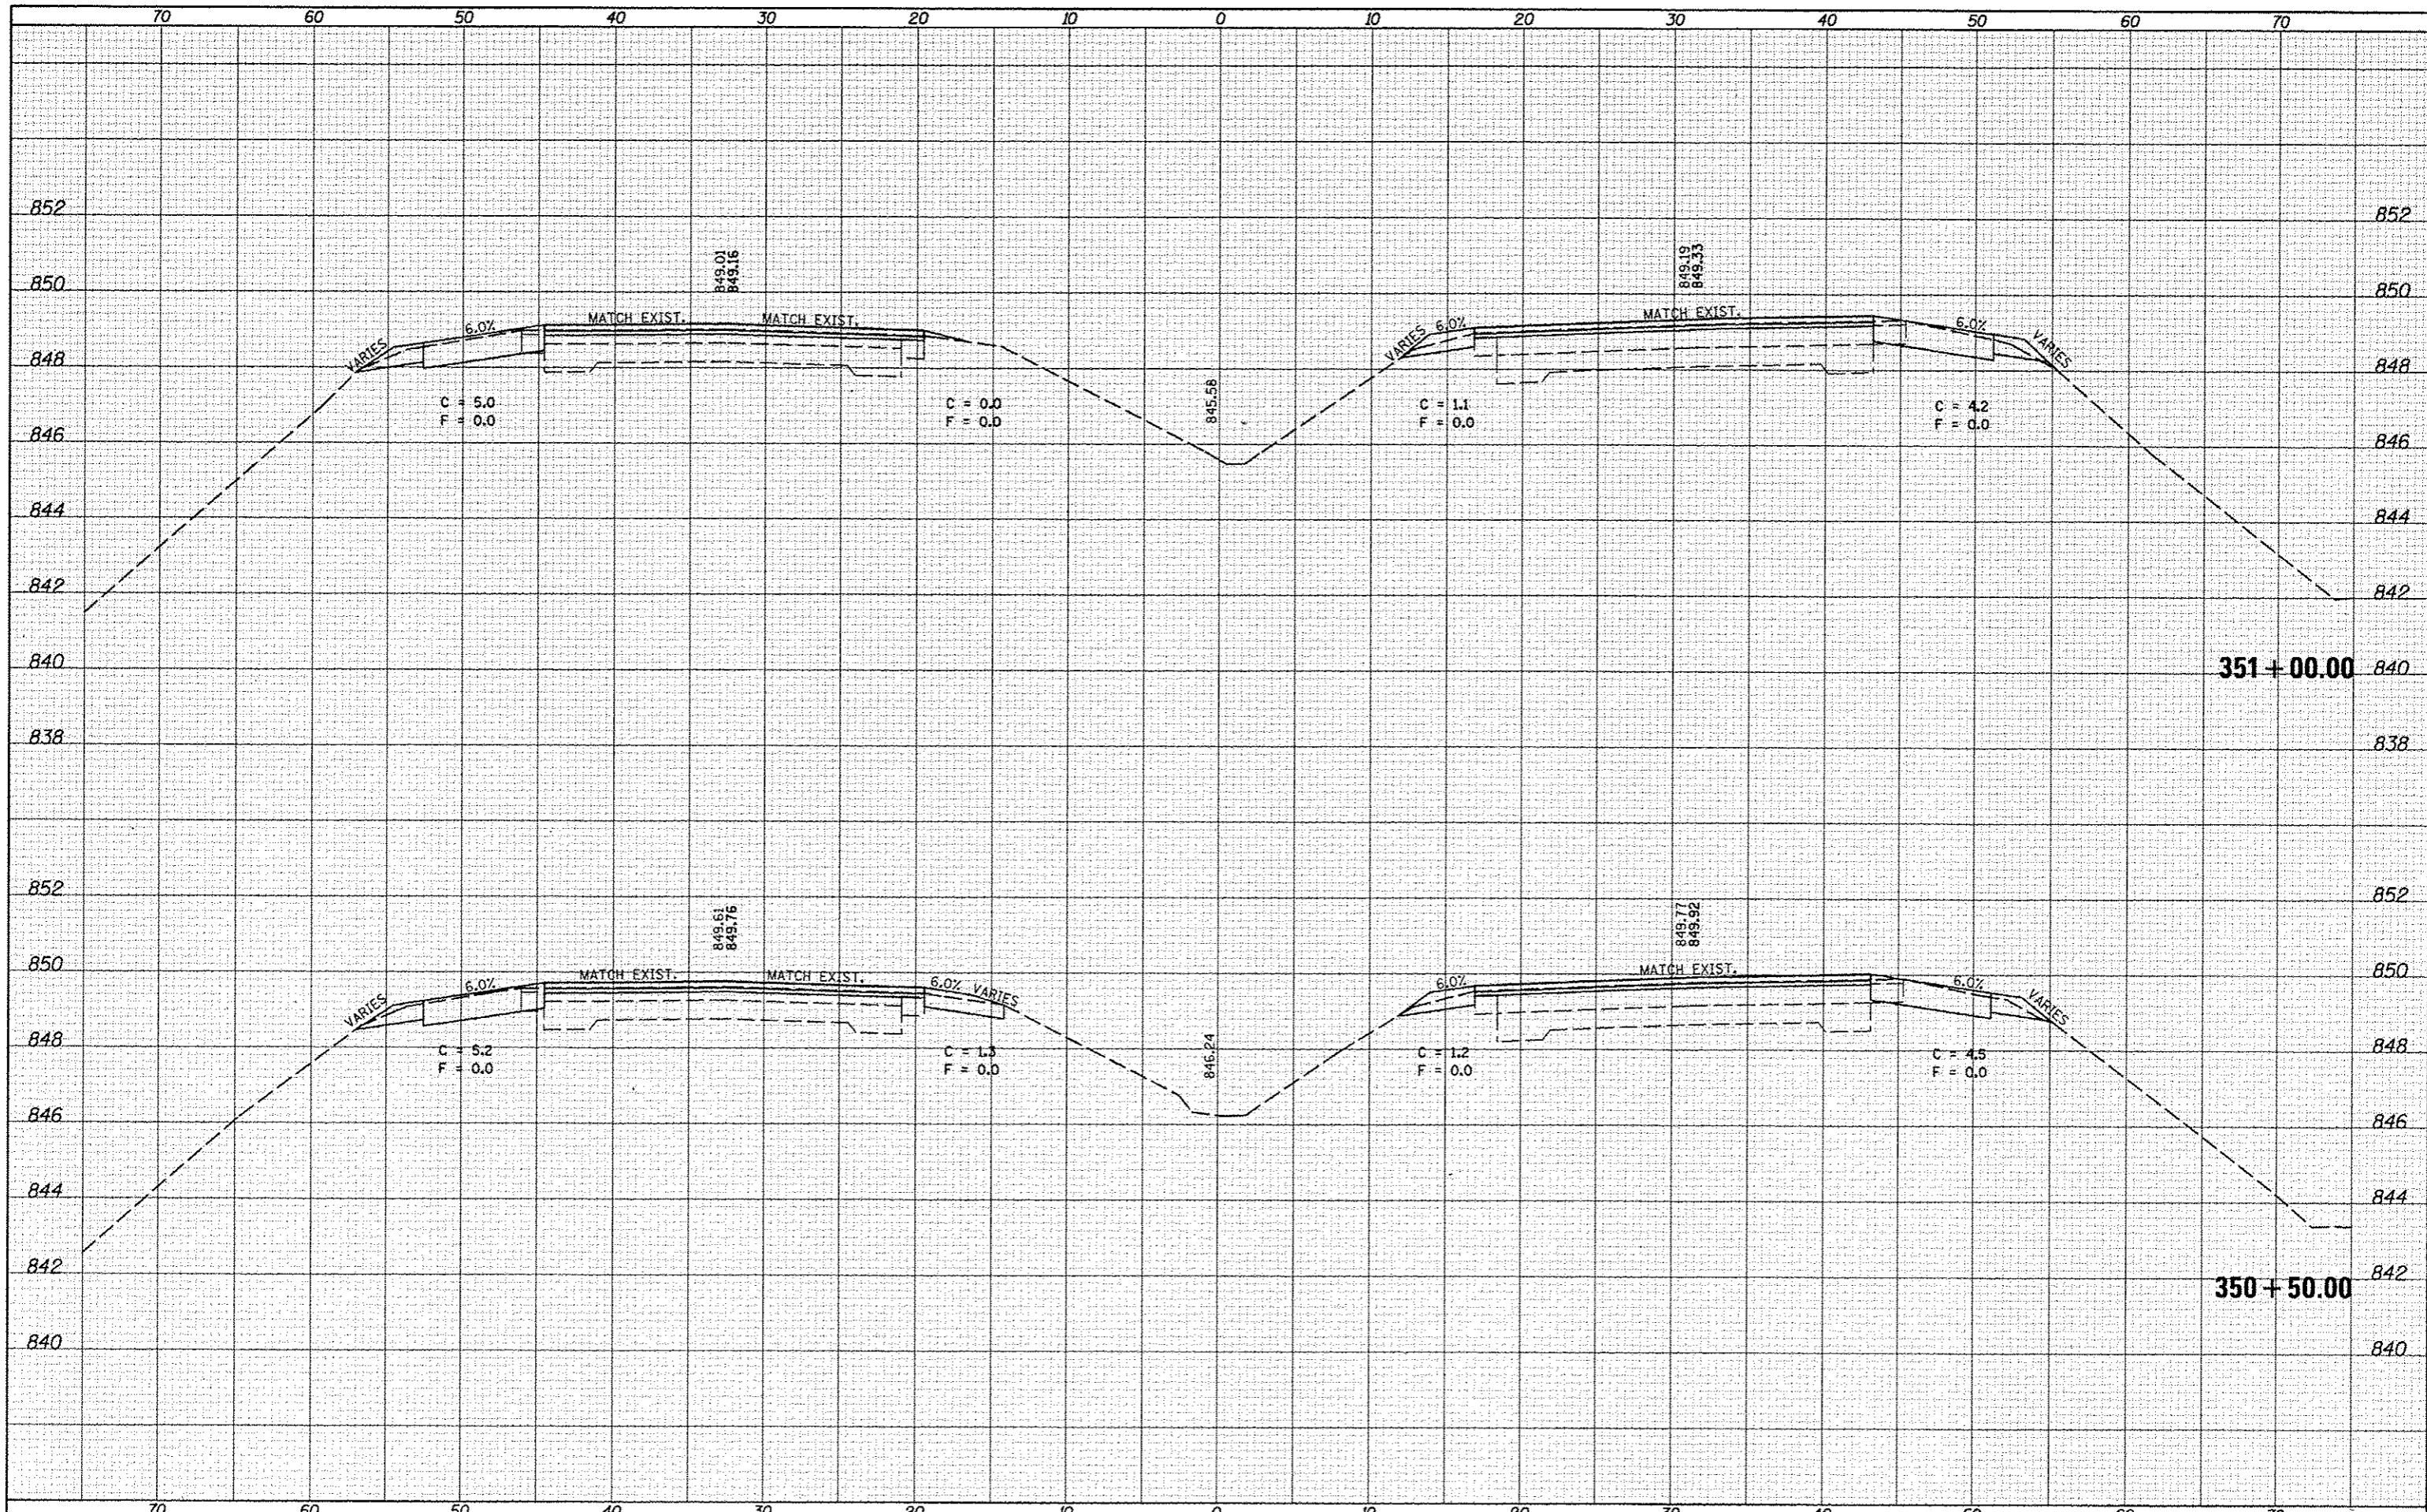

FILE NAME :
 c:\pwworkspace\p1dot\dodgans\10267571\0570038-sh

USER NAME : dodgans
 XS_155BUS.dgn
 PLOT SCALE : 10.0000' / 1"
 PLOT DATE : 6/11/2014

DESIGNED -
 DRAWN -
 CHECKED -
 DATE -

REVISED -
 REVISED -
 REVISED -
 REVISED -

**STATE OF ILLINOIS
 DEPARTMENT OF TRANSPORTATION**

**CROSS SECTION SHEETS
 FAP 704 (I-55 BUS)**

SCALE: SHEET 24 OF 38 SHEETS STA. 350+50.00 TO STA. 351+00.00

F.A.P. RTE.	SECTION	COUNTY	TOTAL SHEETS	SHEET NO.
704	(57-7)RS-1&RS-3	McLean	273	177
CONTRACT NO. 70838			ILLINOIS FED. AID PROJECT	