


DATE	
BY	
DESIGNED	
DRAWN	
CHECKED	
REVISIONS	
NO.	
FINAL SURVEY	
NOTE BOOK	
NO.	
AREAS CHECKED	

DATE	
BY	
DESIGNED	
DRAWN	
CHECKED	
REVISIONS	
NO.	
ORIGINAL SURVEY	
NOTE BOOK	
NO.	
AREAS CHECKED	

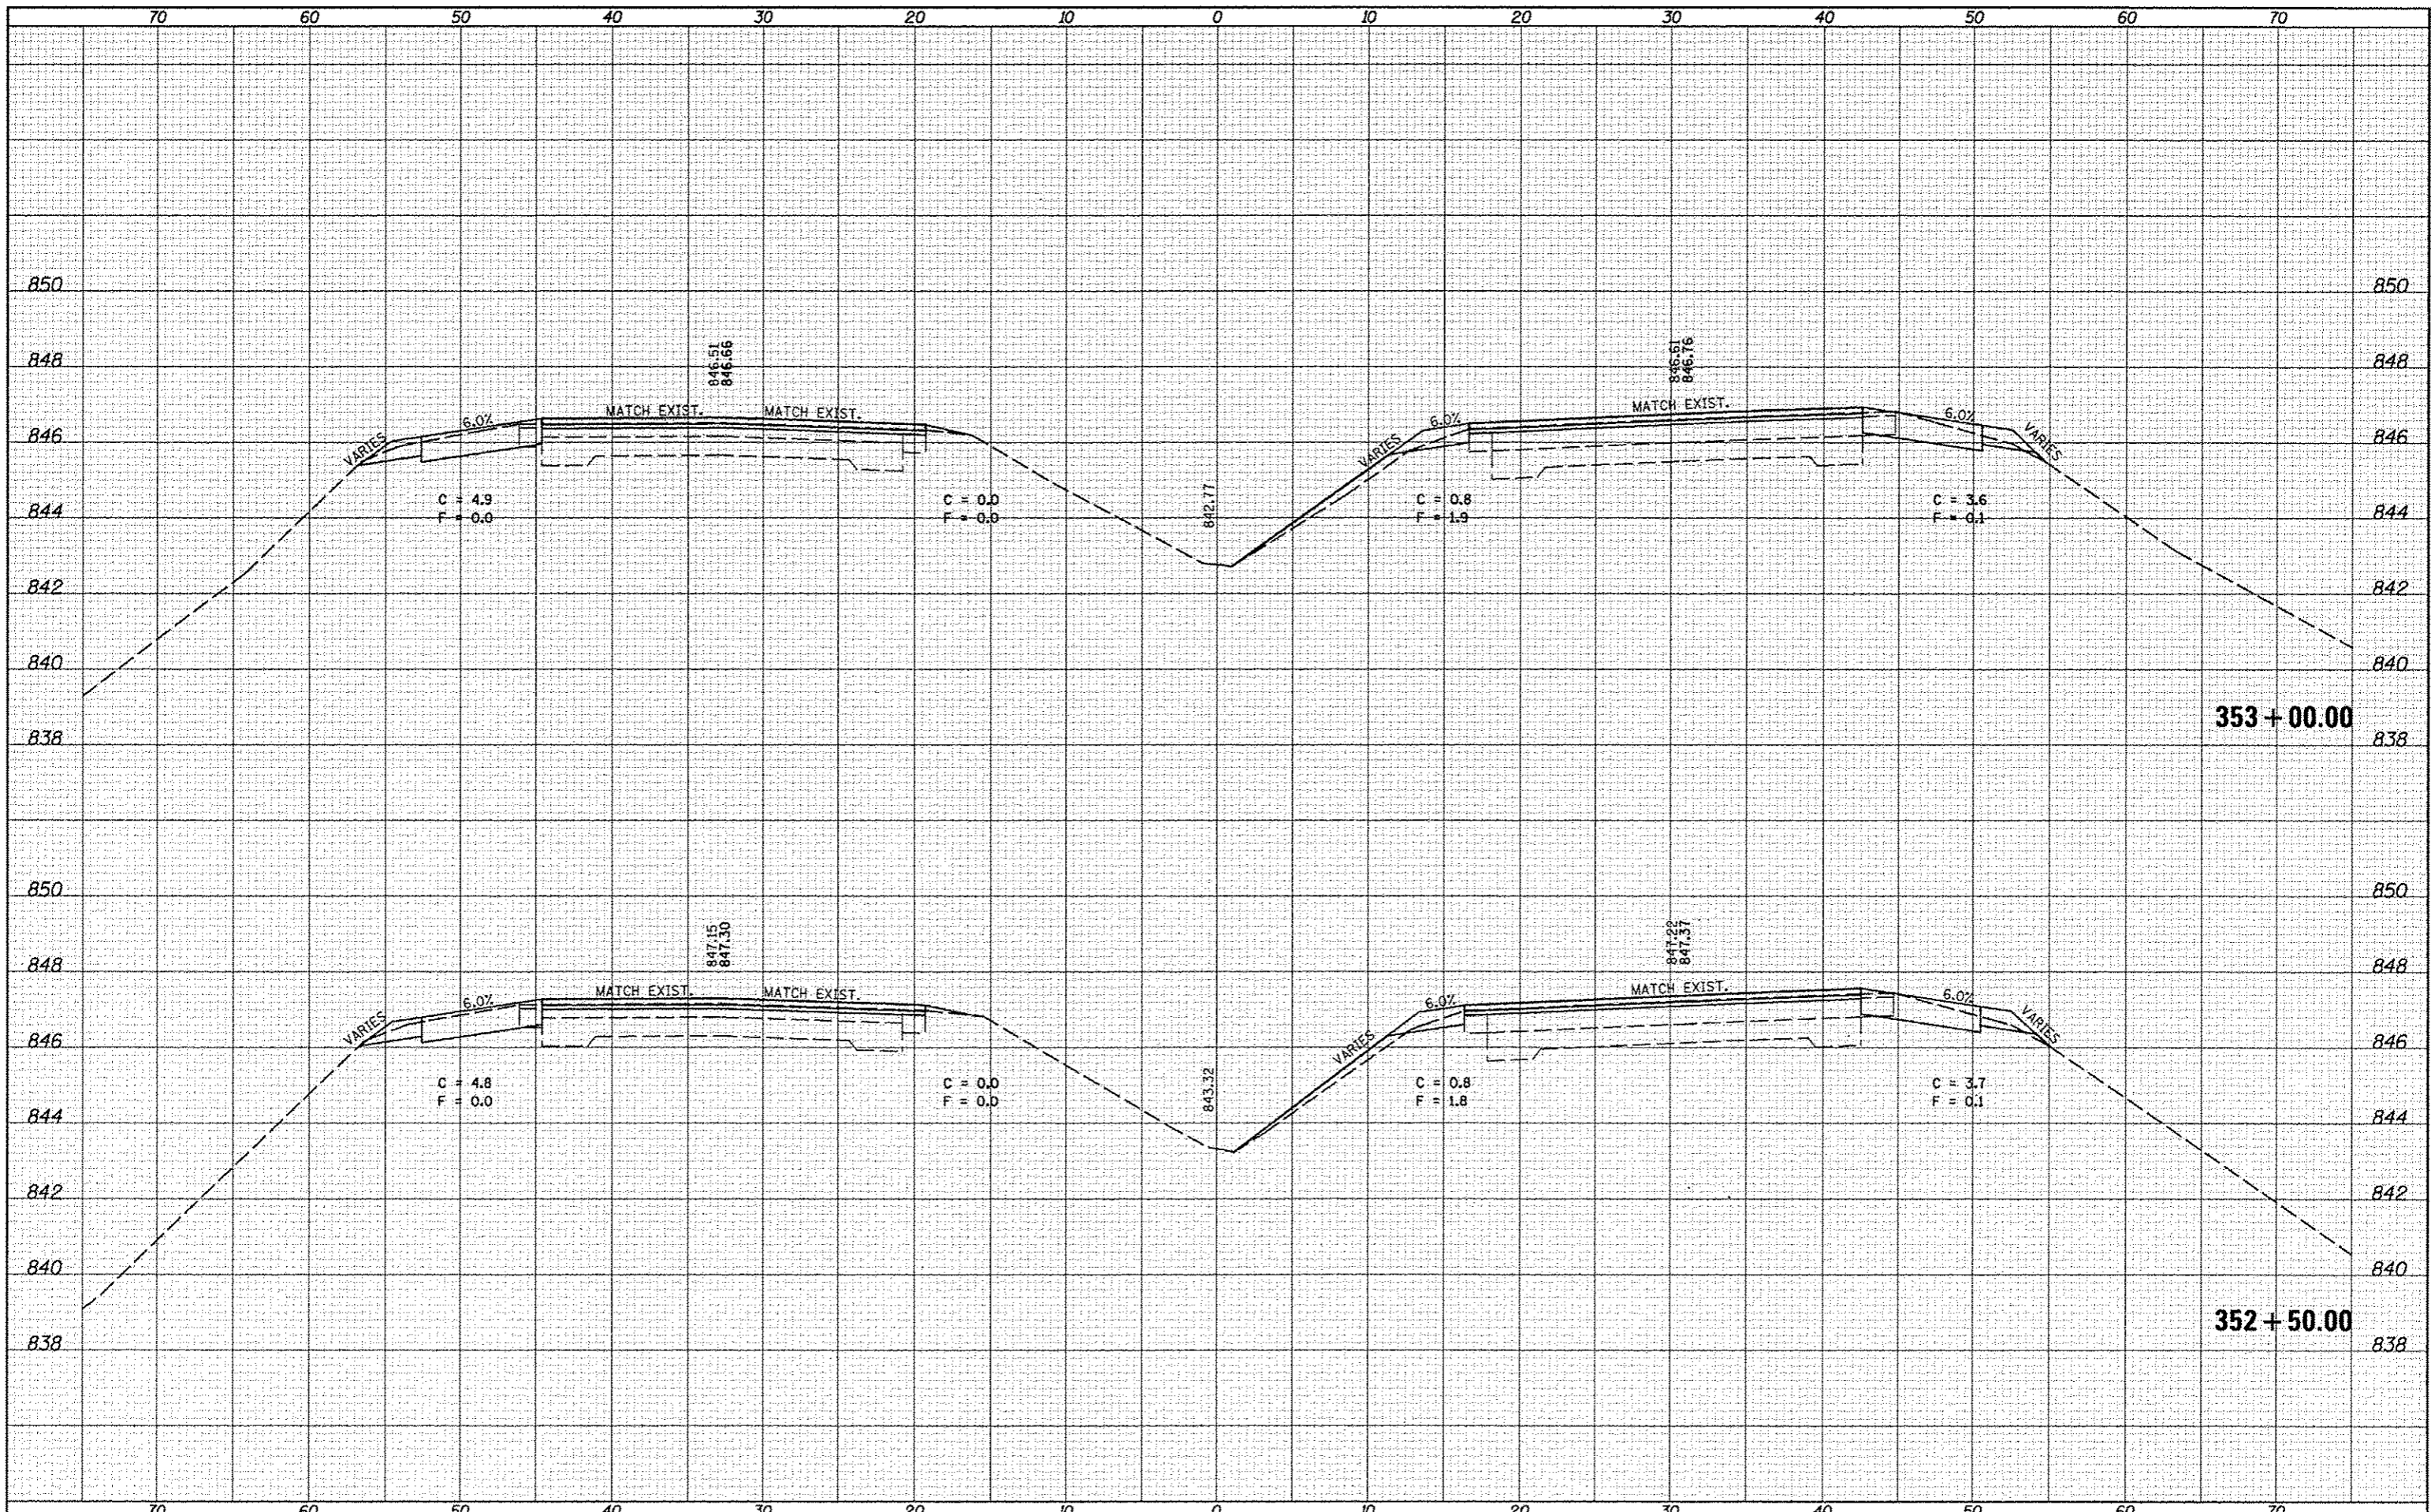

FILE NAME = c:\pwork\pwork\dodgama\d267571\0570838-shd

USER NAME = dodgama  
 XS\_155BUS.dgn  
 PLOT SCALE = 1/8" = 10' / 1" / 10'  
 PLOT DATE = 6/11/2014

DESIGNED -  
 DRAWN -  
 CHECKED -  
 DATE -

REVISED -  
 REVISED -  
 REVISED -  
 REVISED -

STATE OF ILLINOIS  
 DEPARTMENT OF TRANSPORTATION

CROSS SECTION SHEETS  
 FAP 704 (I-55 BUS)

SCALE: SHEET 26 OF 38 SHEETS STA. 352+50.00 TO STA. 353+00.00

F.A.P. RTE. 704	SECTION 157-7RS-1&1RS-3	COUNTY McLean	TOTAL SHEETS 273	SHEET NO. 179
			CONTRACT NO. 70838	
ILLINOIS FED. AID PROJECT				