


DATE	
BY	
FINAL SURVEY	
SURVEYED	
PLUDED	
NOTE BOOK	
AREAS CHECKED	
NO.	

DATE	
BY	
ORIGINAL SURVEY	
SURVEYED	
PLUDED	
NOTE BOOK	
AREAS CHECKED	
NO.	

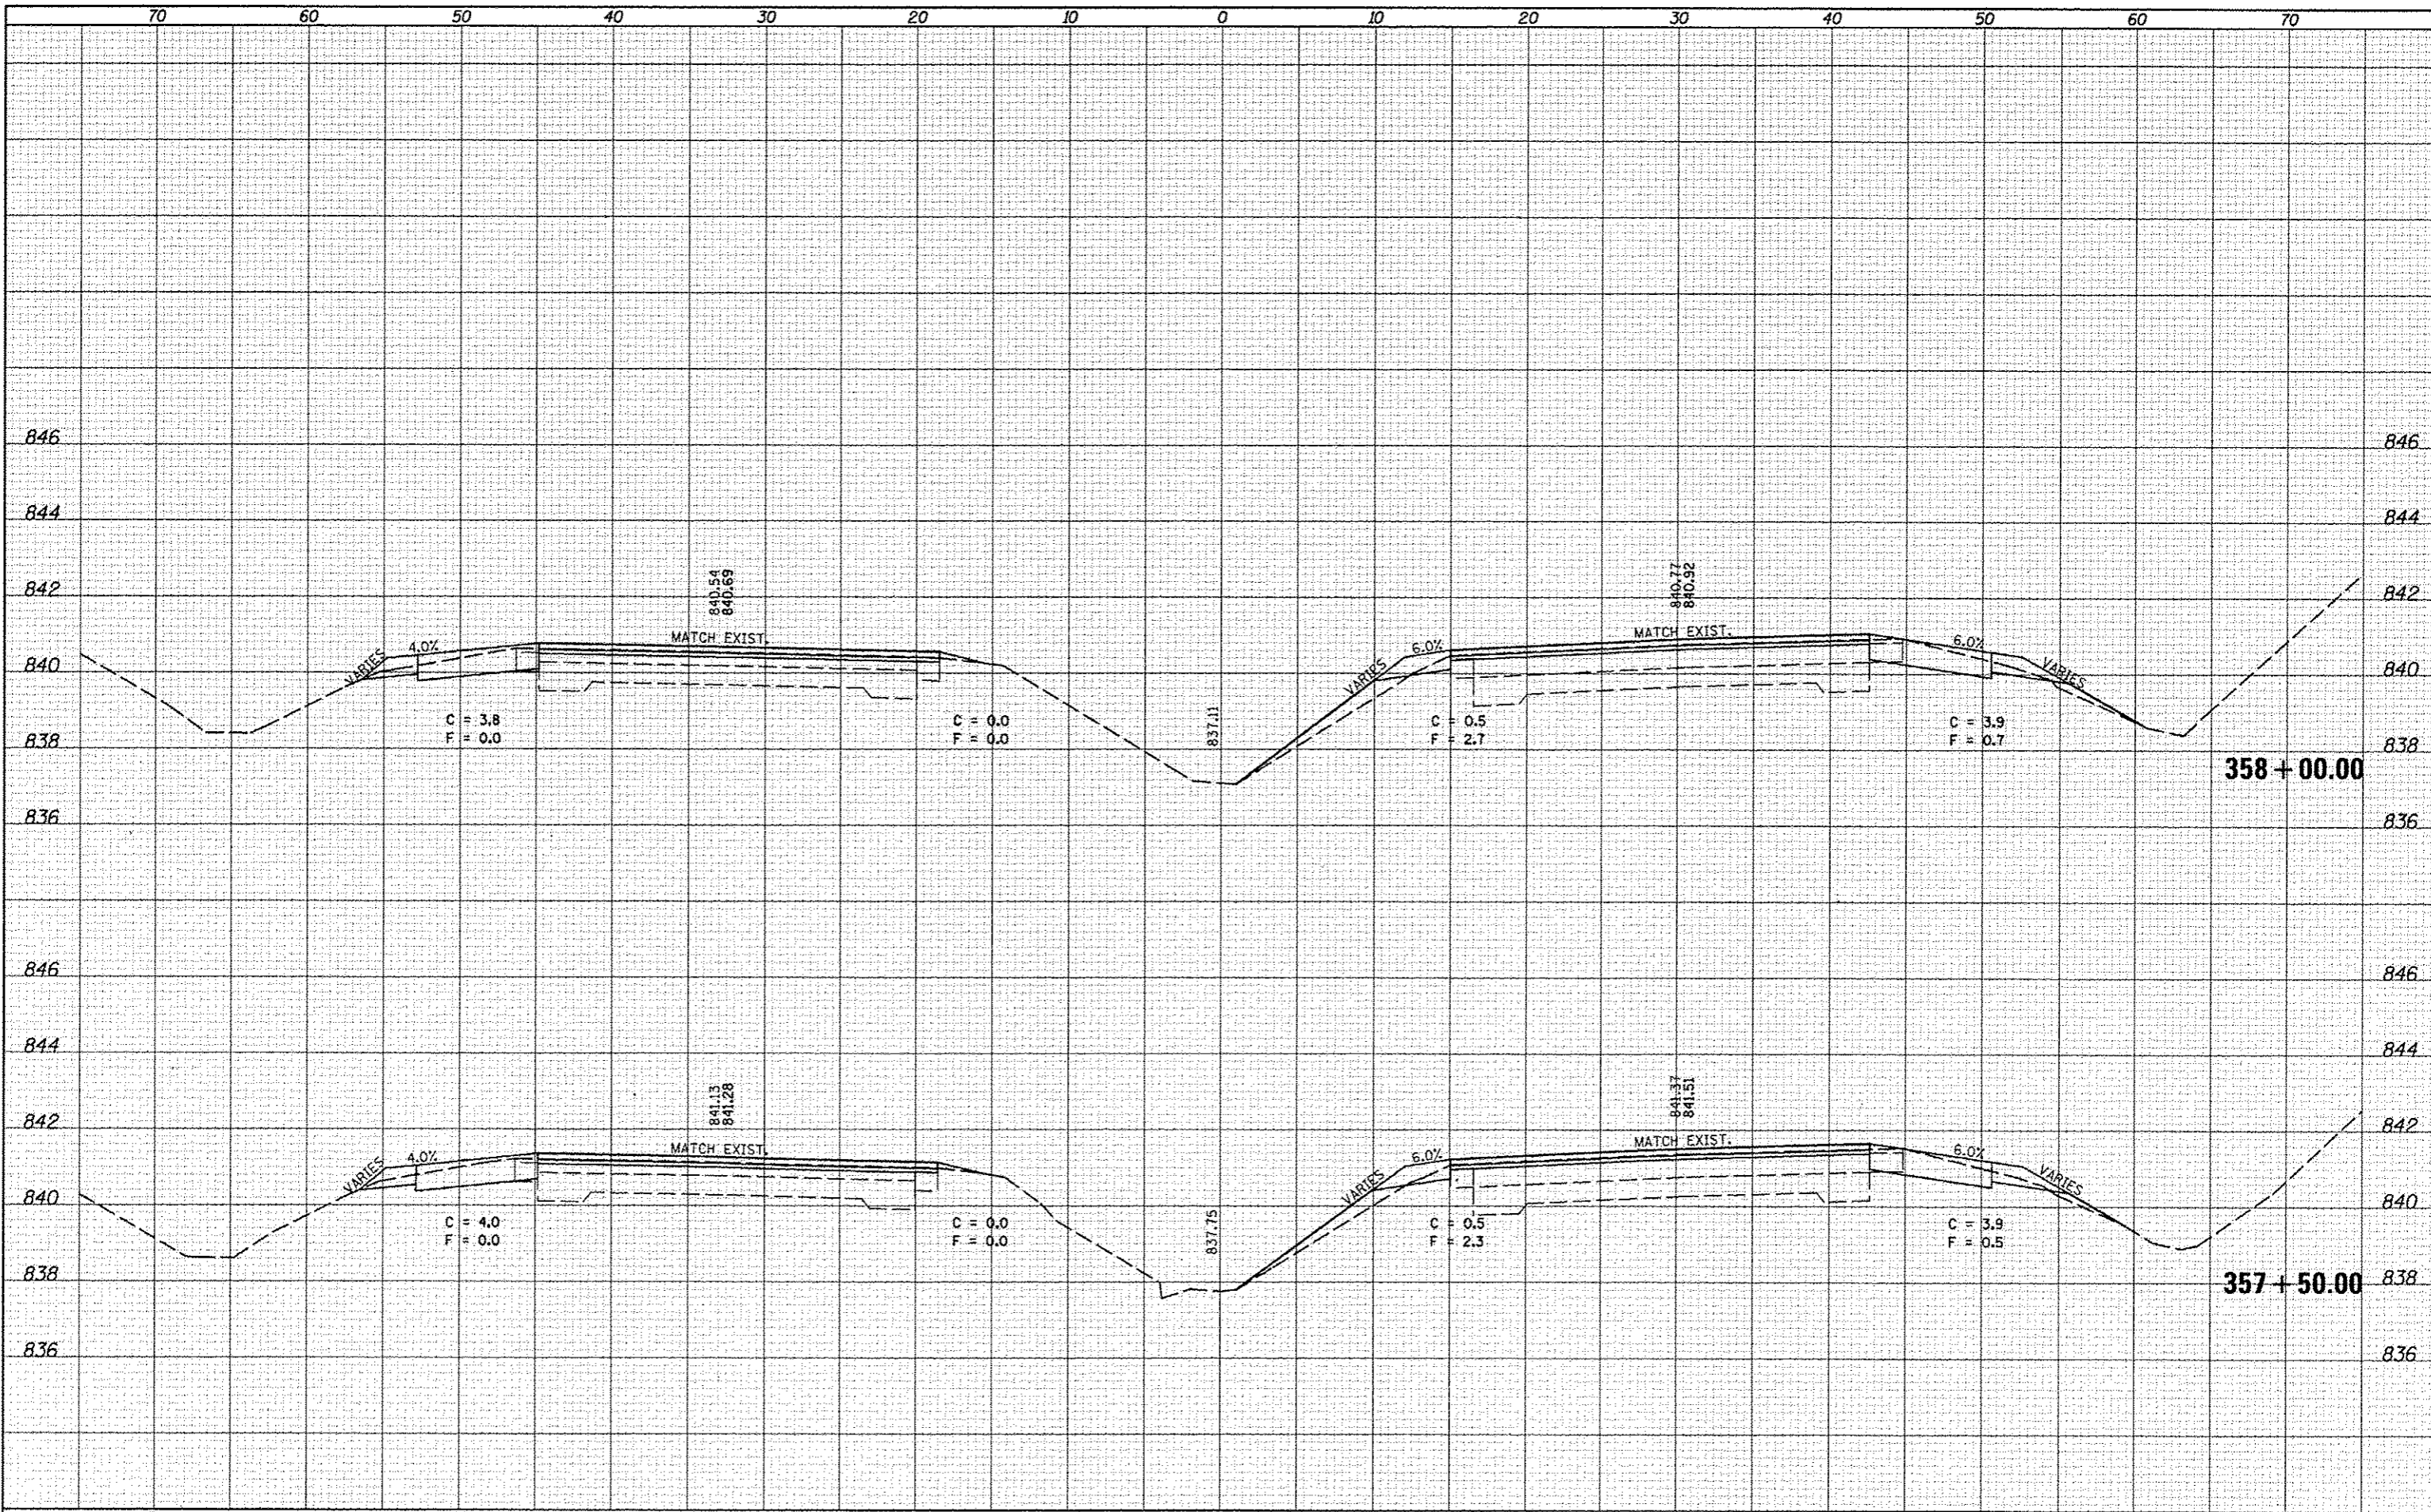

FILE NAME : c:\pwork\pedit\dodgans\0267571\0570838-shs_195BUS.dgn
 USER NAME : dodgans
 DESIGNED :
 DRAWN :
 CHECKED :
 PLDT DATE : 6/11/2014

DESIGNED -
 DRAWN -
 CHECKED -
 DATE -

REVISED -
 REVISED -
 REVISED -
 REVISED -

STATE OF ILLINOIS
 DEPARTMENT OF TRANSPORTATION

CROSS SECTION SHEETS
 FAP 704 (I-55 BUS)

SCALE: SHEET 30 OF 38 SHEETS STA. 357+50.00 TO STA. 358+00.00

F.A.P. RTE. 704	SECTION (57-7)RS-1&1RS-3	COUNTY McLean	TOTAL SHEETS 273	SHEET NO. 183
CONTRACT NO. 70838			ILLINOIS FED. AID PROJECT	