


DATE	
BT	
REVISIONS	
DATE	
BY	
DESCRIPTION	
NO.	

DATE	
BT	
REVISIONS	
DATE	
BY	
DESCRIPTION	
NO.	

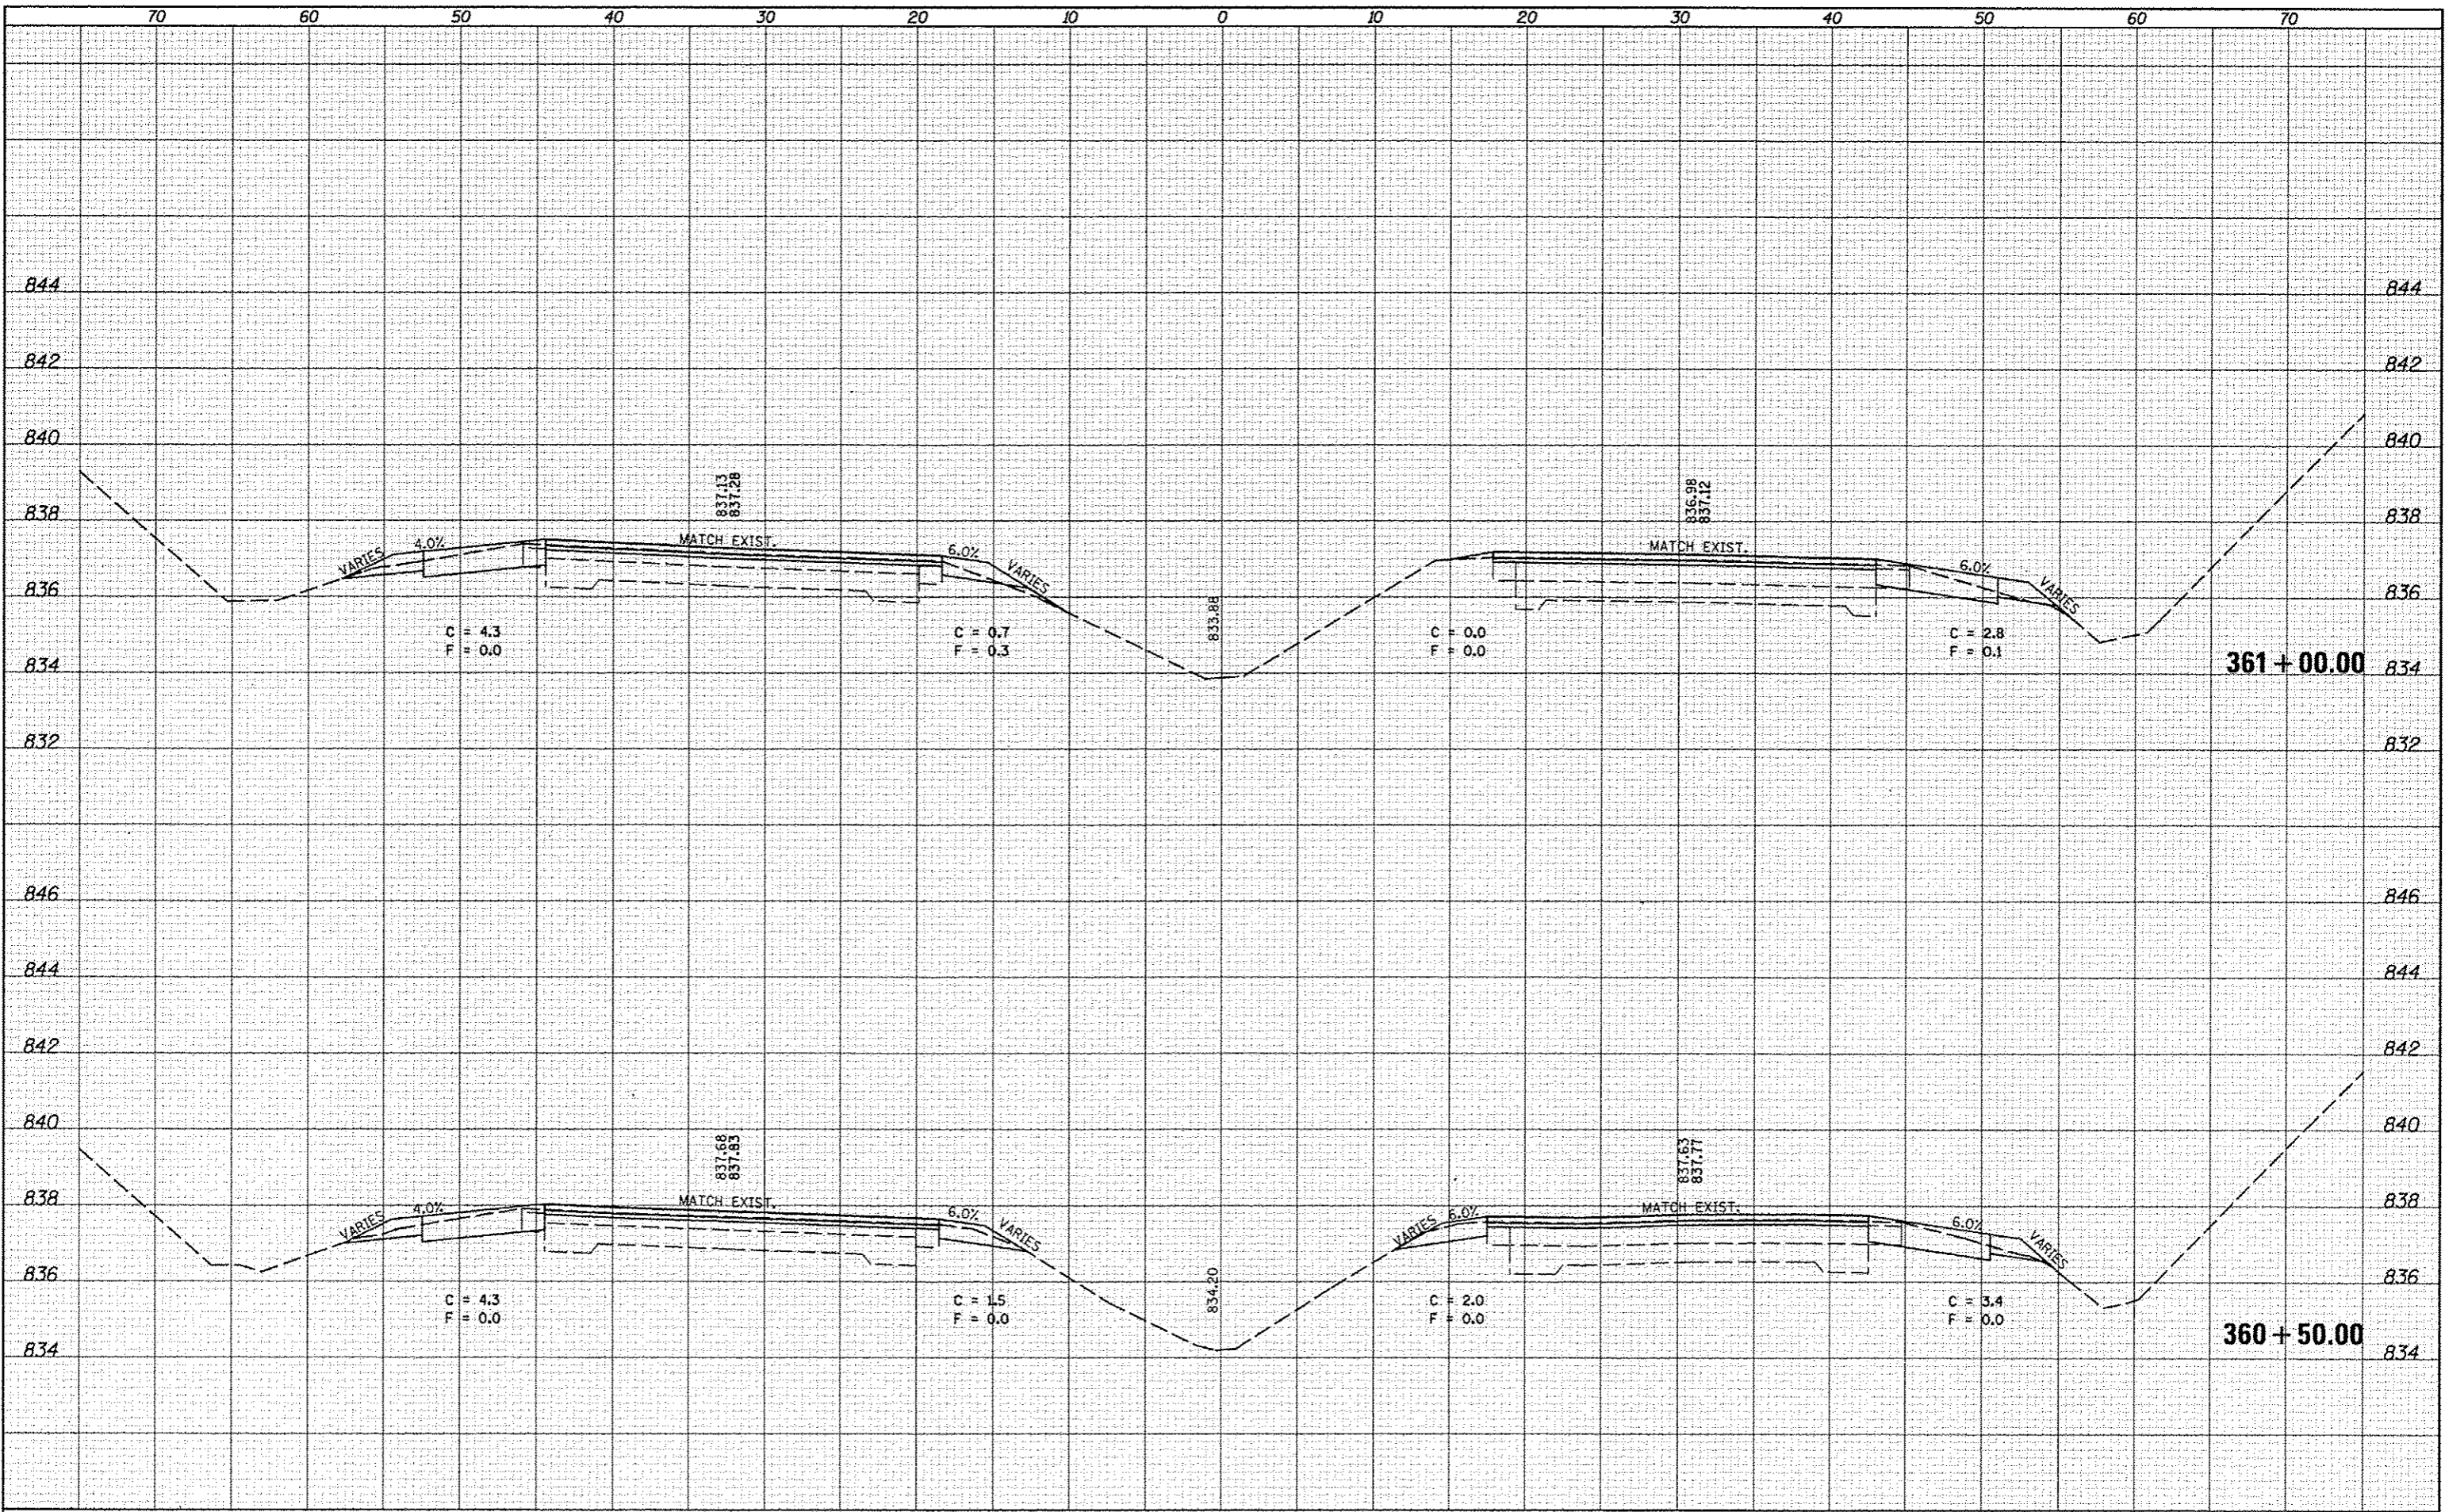

FILE NAME : cr:\pwwork\pwwork\dodgens\0267571\0570030-sh
 USER NAME : dodgens
 XS_195BUS.dgn
 PLOT SCALE = 10.0000' / in.
 PLOT DATE = 6/11/2014

DESIGNED -
 DRAWN -
 CHECKED -
 DATE -

REVISED -
 REVISED -
 REVISED -
 REVISED -

**STATE OF ILLINOIS
 DEPARTMENT OF TRANSPORTATION**

**CROSS SECTION SHEETS
 FAP 704 (I-55 BUS)**

SCALE: SHEET 33 OF 38 SHEETS STA. 360+50.00 TO STA. 361+00.00

F.A.P. RTE. 704	SECTION 157-71RS-1&1RS-3	COUNTY McLean	TOTAL SHEETS 273	SHEET NO. 186
CONTRACT NO. 70B38				
ILLINOIS FED. AID PROJECT				