


DATE	
BY	
SURVEYED	
PLOTTED	
INSTRUMENT	
NOTE BOOK	
NO.	

DATE	
BY	
SURVEYED	
PLOTTED	
INSTRUMENT	
NOTE BOOK	
NO.	

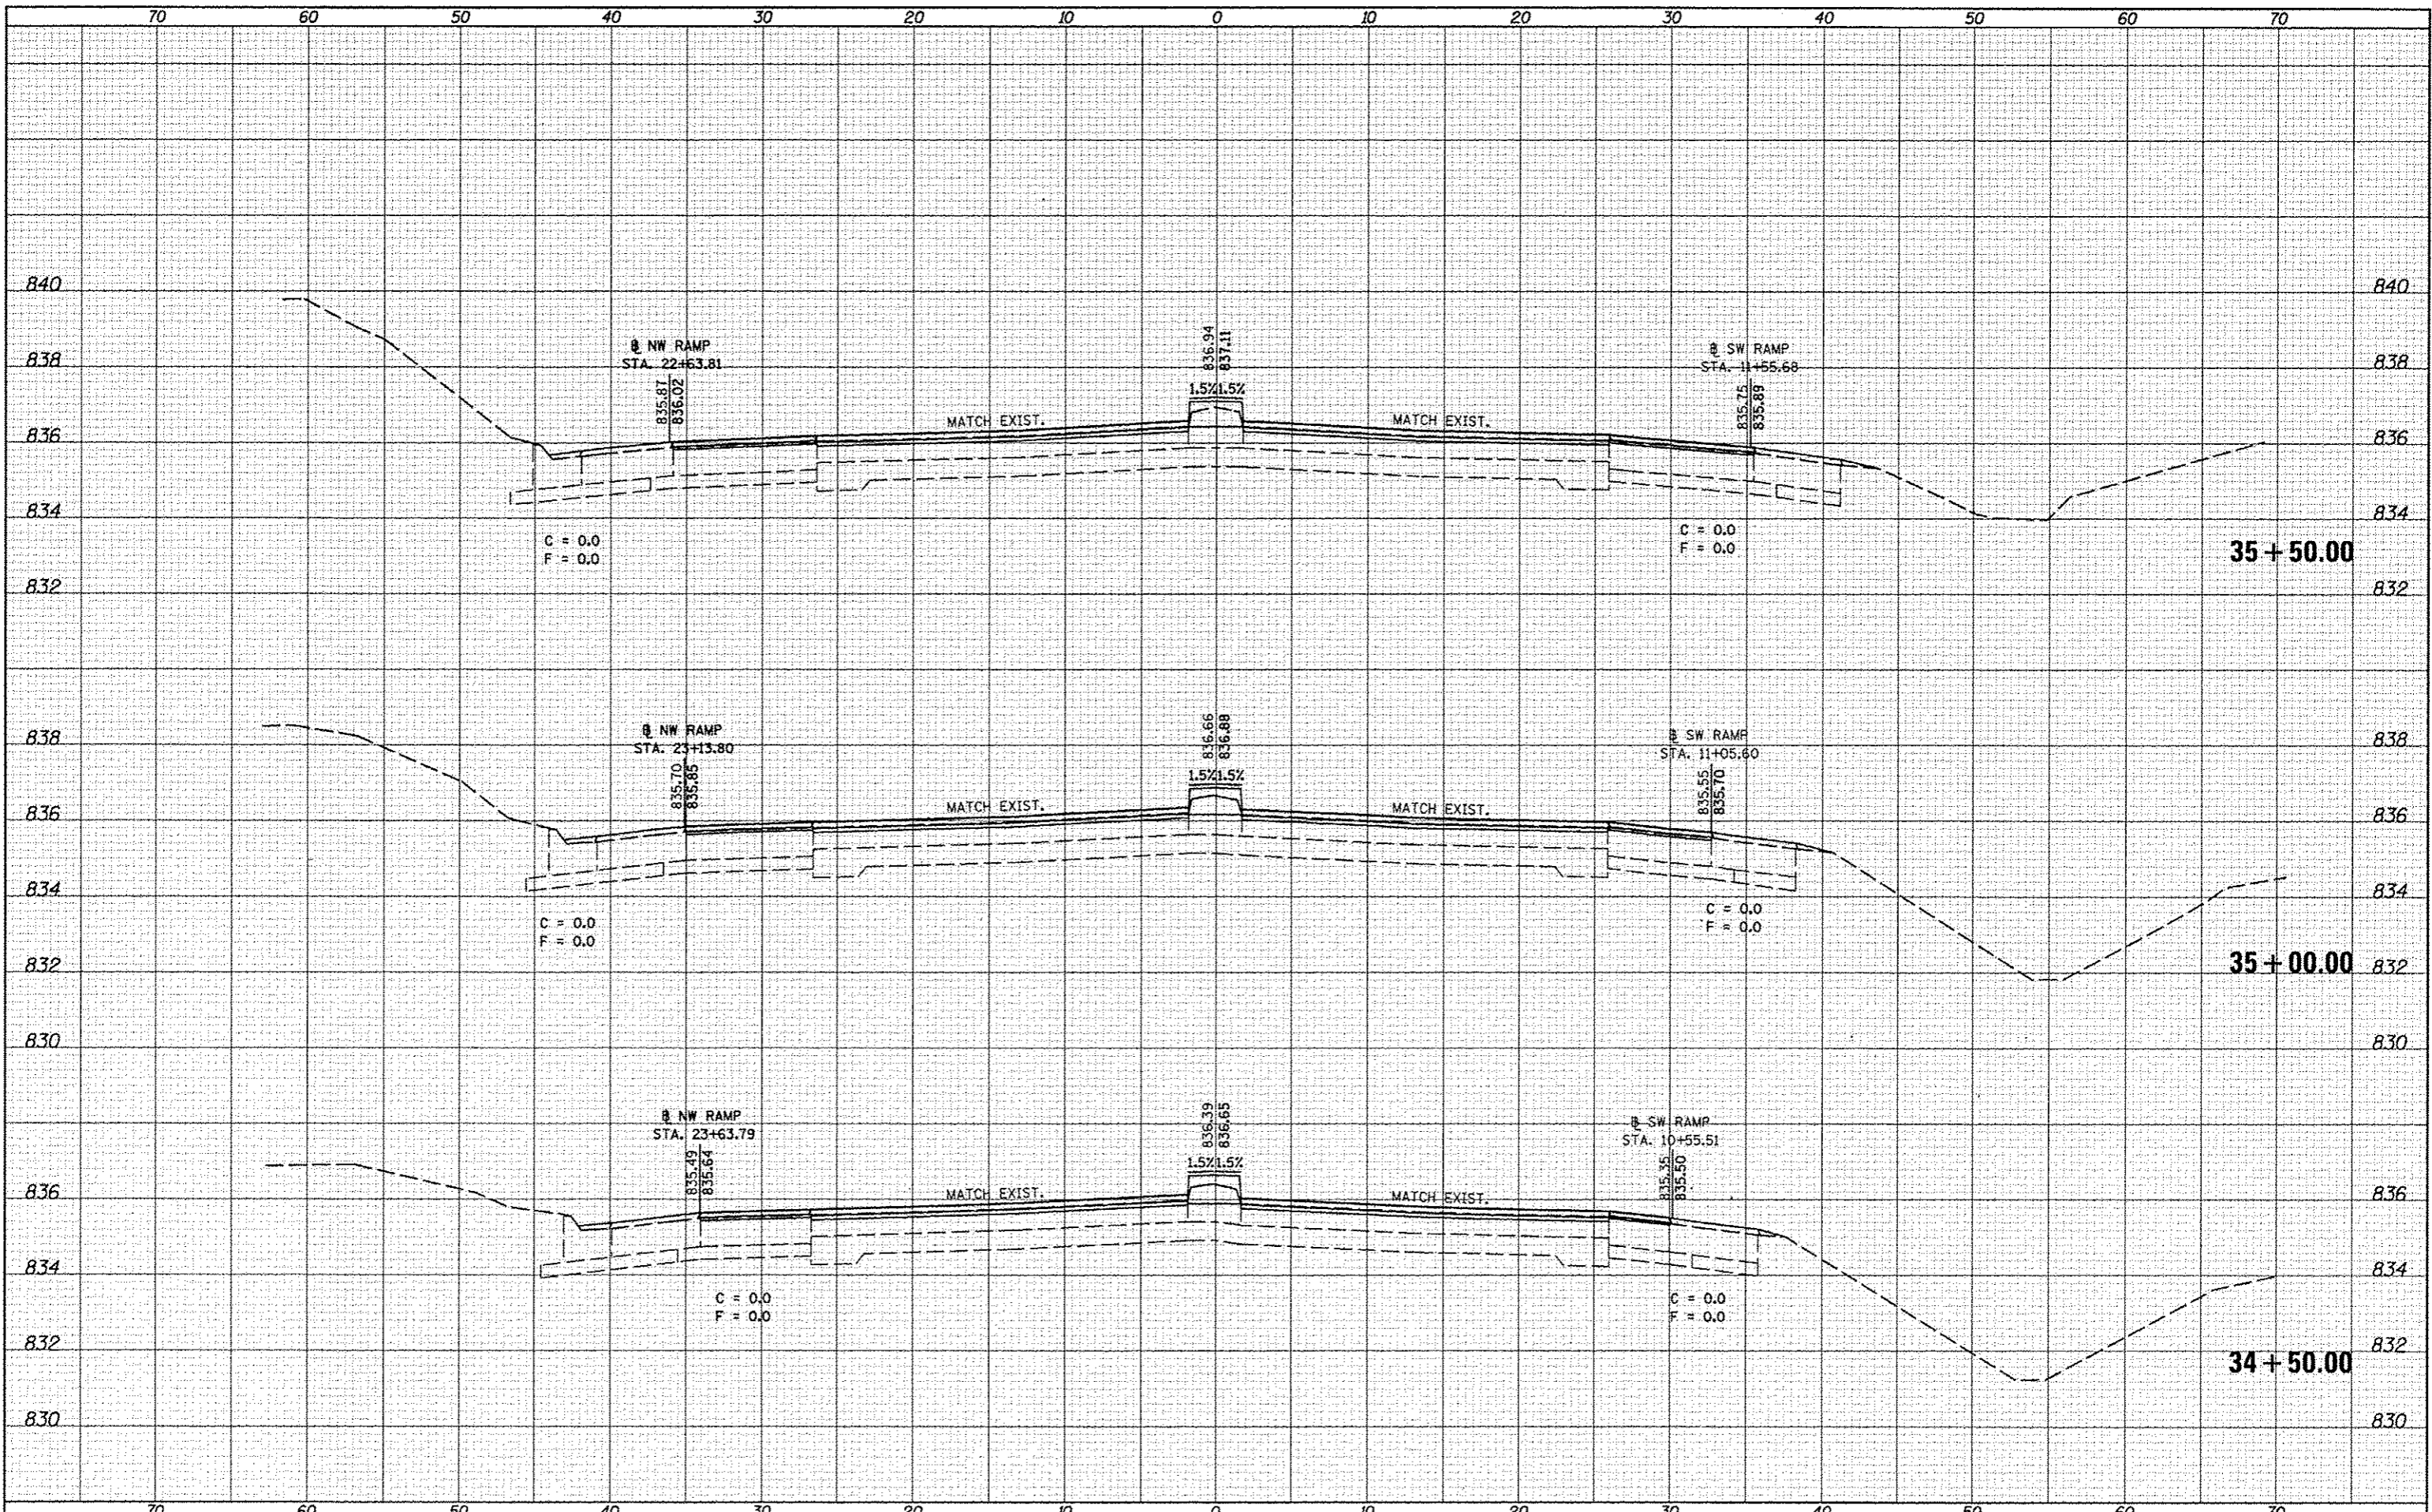

FILE NAME : c:\p\work\p\dot\dodgms\d9267571\0570030-sh

USER NAME : dodgms  
 XS\_155BUS.dgn  
 PLOT SCALE : 10.0000' / 1" / in.  
 PLOT DATE : 5/11/2014

DESIGNED -  
 DRAWN -  
 CHECKED -  
 DATE -

REVISED -  
 REVISED -  
 REVISED -  
 REVISED -

STATE OF ILLINOIS  
 DEPARTMENT OF TRANSPORTATION

CROSS SECTION SHEETS  
 FAP 704 (I-55 BUS)

SCALE: SHEET 3 OF 58 SHEETS STA. 34+50.00 TO STA. 35+50.00

F.A.P. RTE. 704	SECTION (57-7RS-1 & 1RS-3)	COUNTY McLean	TOTAL SHEETS 273	SHEET NO. 194
CONTRACT NO. 70838			ILLINOIS FED. AID PROJECT	