


|               |  |
|---------------|--|
| DATE          |  |
| BY            |  |
| SAVED         |  |
| PLOTTED       |  |
| NOTE BOOK     |  |
| AREAS CHECKED |  |

|                 |  |
|-----------------|--|
| DATE            |  |
| BY              |  |
| ORIGINAL SURVEY |  |
| NOTE BOOK       |  |
| AREAS CHECKED   |  |

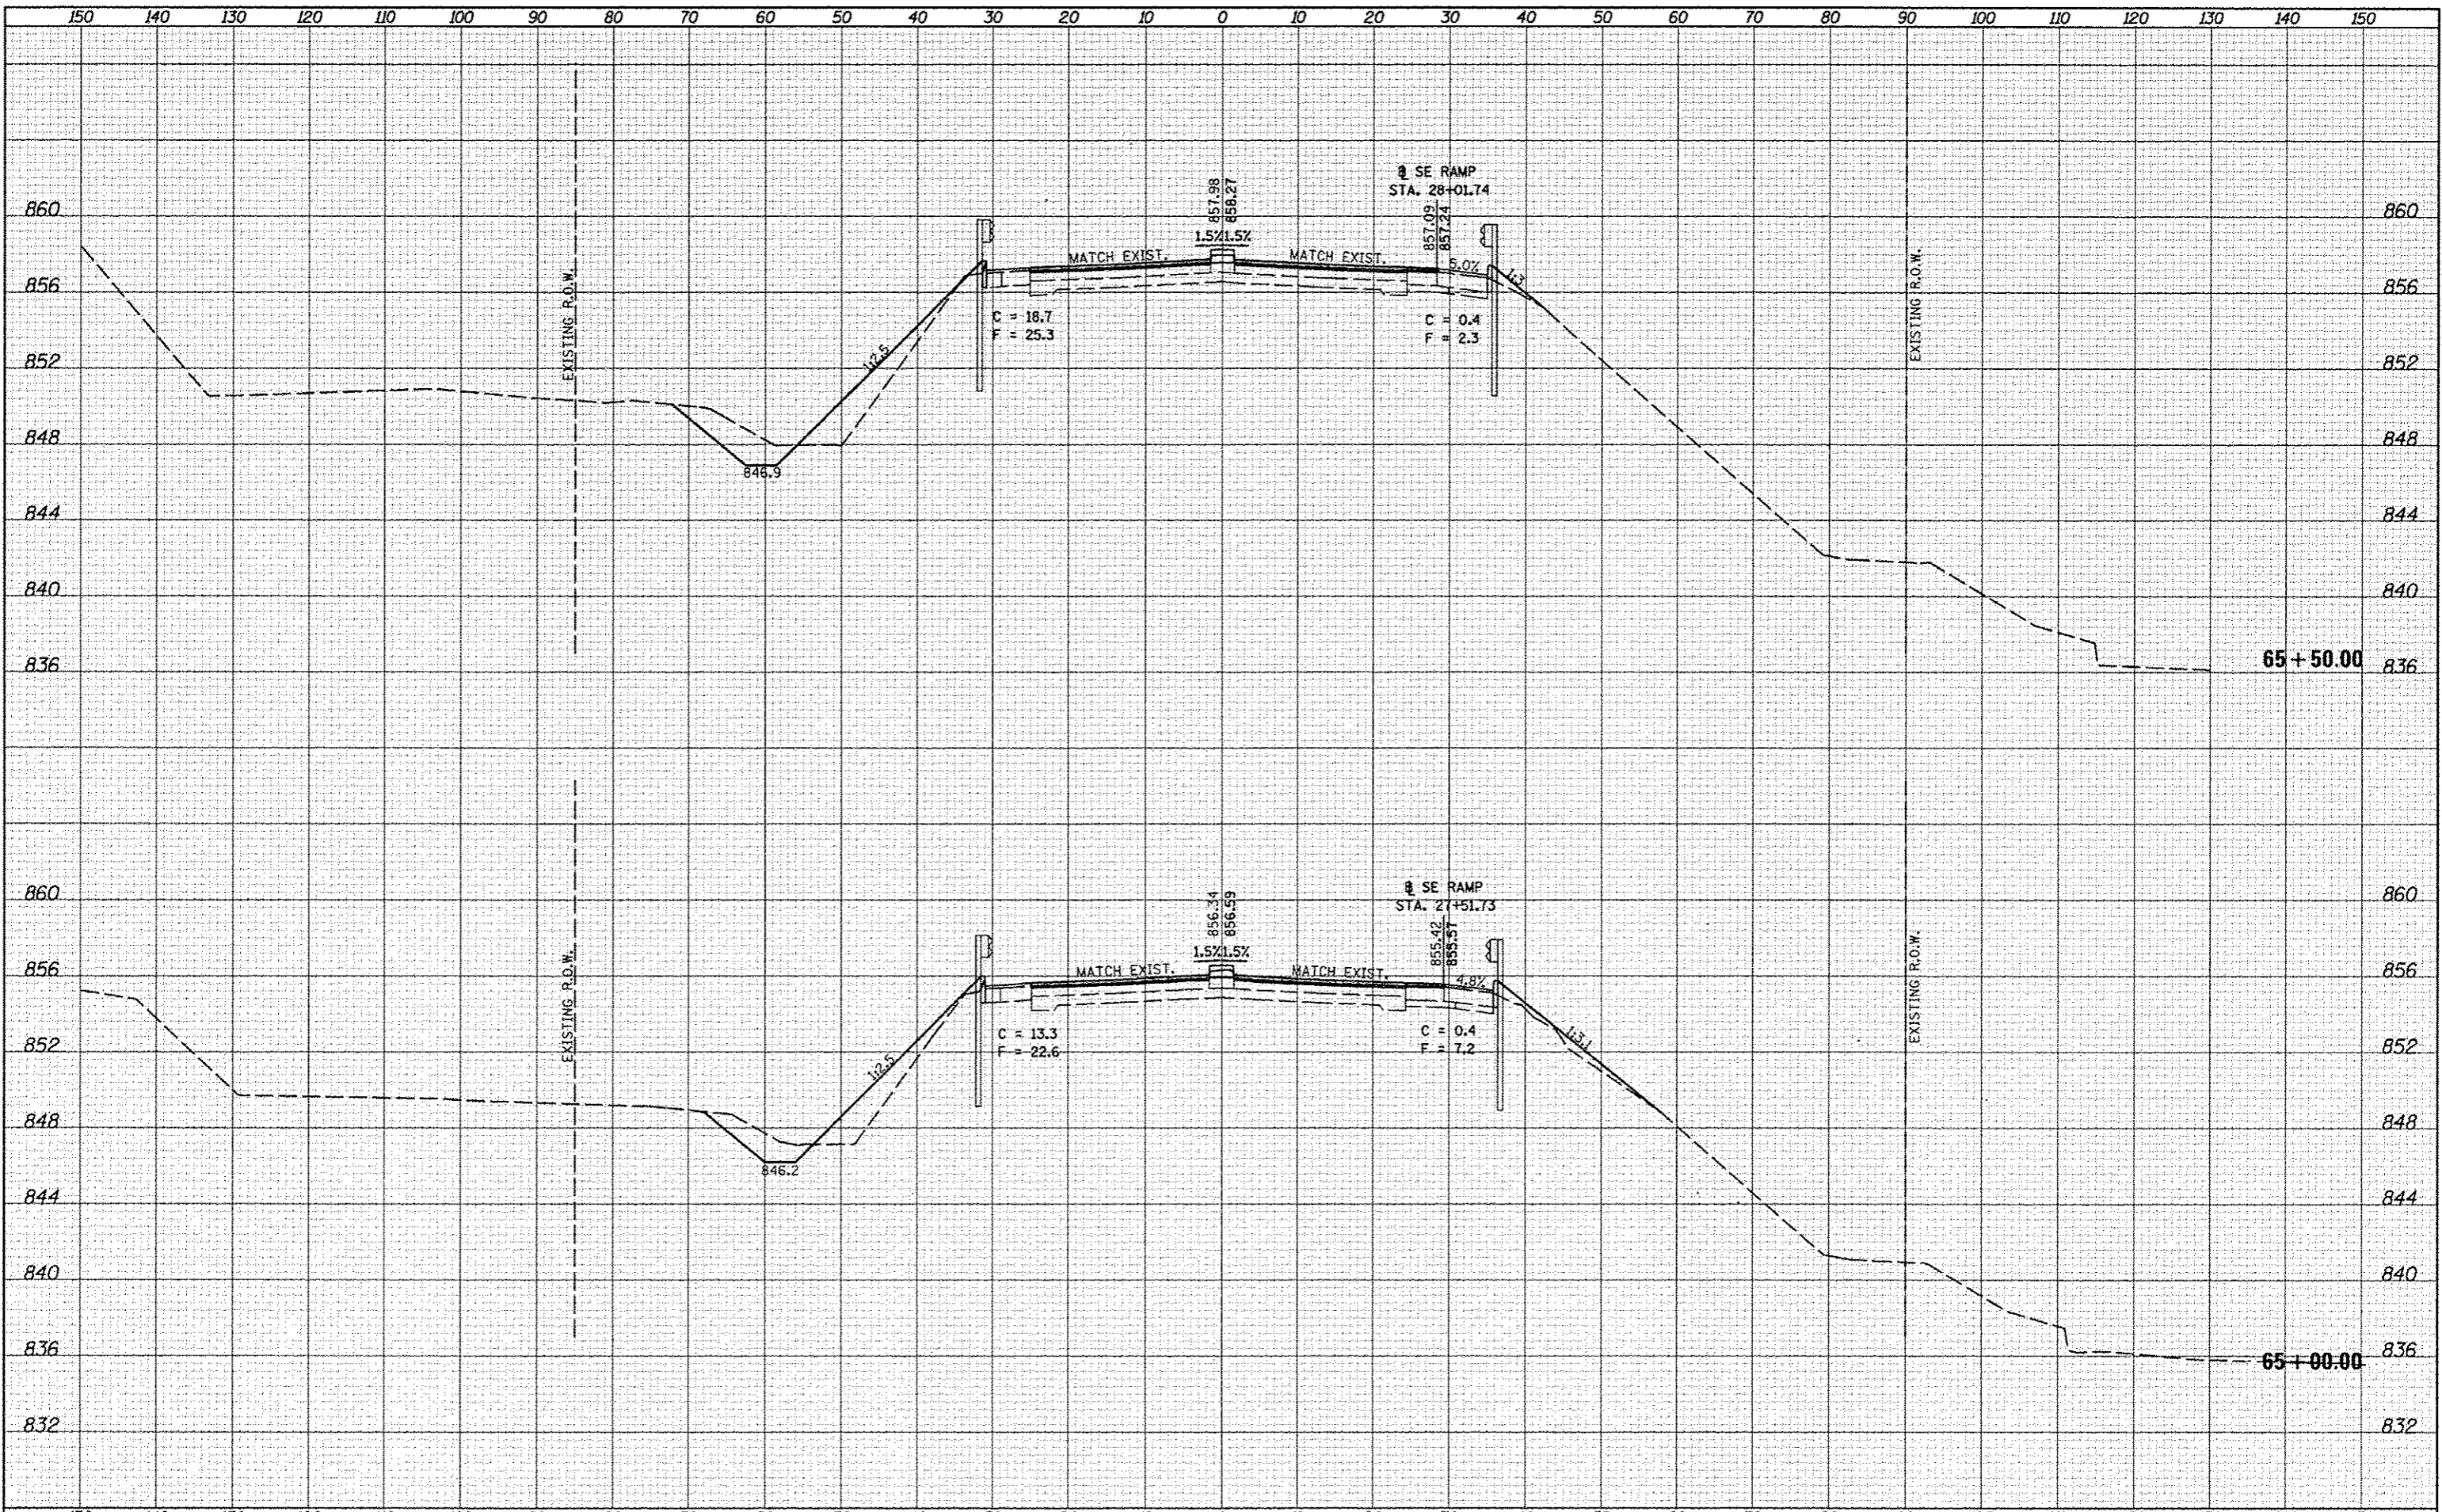

|   |                        |            |           |   |  |          |              |               |                       |                               |                  |                        |                     |
|---|------------------------|------------|-----------|---|--|----------|--------------|---------------|-----------------------|-------------------------------|------------------|------------------------|---------------------|
| FILE NAME<br>c:\pr_work\p\dot\dodgms\d267971\0578838-sh | USER NAME<br>x dodgms  | DESIGNED - | REVISED - | <b>STATE OF ILLINOIS<br/>DEPARTMENT OF TRANSPORTATION</b> | <b>CROSS SECTION SHEETS<br/>FAP 704 (I-55 BUS)</b> |          |              |               | F.A.P.<br>RTE.<br>704 | SECTION<br>(57-7RS-1 & IRS-3) | COUNTY<br>McLean | TOTAL<br>SHEETS<br>273 | SHEET<br>NO.<br>219 |
| PLLOT SCALE = 20.0000' / in.                            | PLLOT DATE = 6/11/2014 | DRAWN -    | REVISED - |   | SCALE:   | SHEET 28 | OF 58 SHEETS | STA. 65+00.00 | TO STA. 65+50.00      | CONTRACT NO. 70838            |                  |                        |                     |
|   |                        | CHECKED -  | REVISED - |   | ILLINOIS FED. AID PROJECT                          |          |              |               |                       |                               |                  |                        |                     |
|   |                        | DATE -     | REVISED - |   |  |          |              |               |                       |                               |                  |                        |                     |