


DATE	
BY	
FINAL SURVEY	
EXEMPTED	
NOTED	
NO. 1	
NO. 2	
DATE	
BY	
ORIGINAL SURVEY	
EXEMPTED	
NOTED	
NO. 1	
NO. 2	
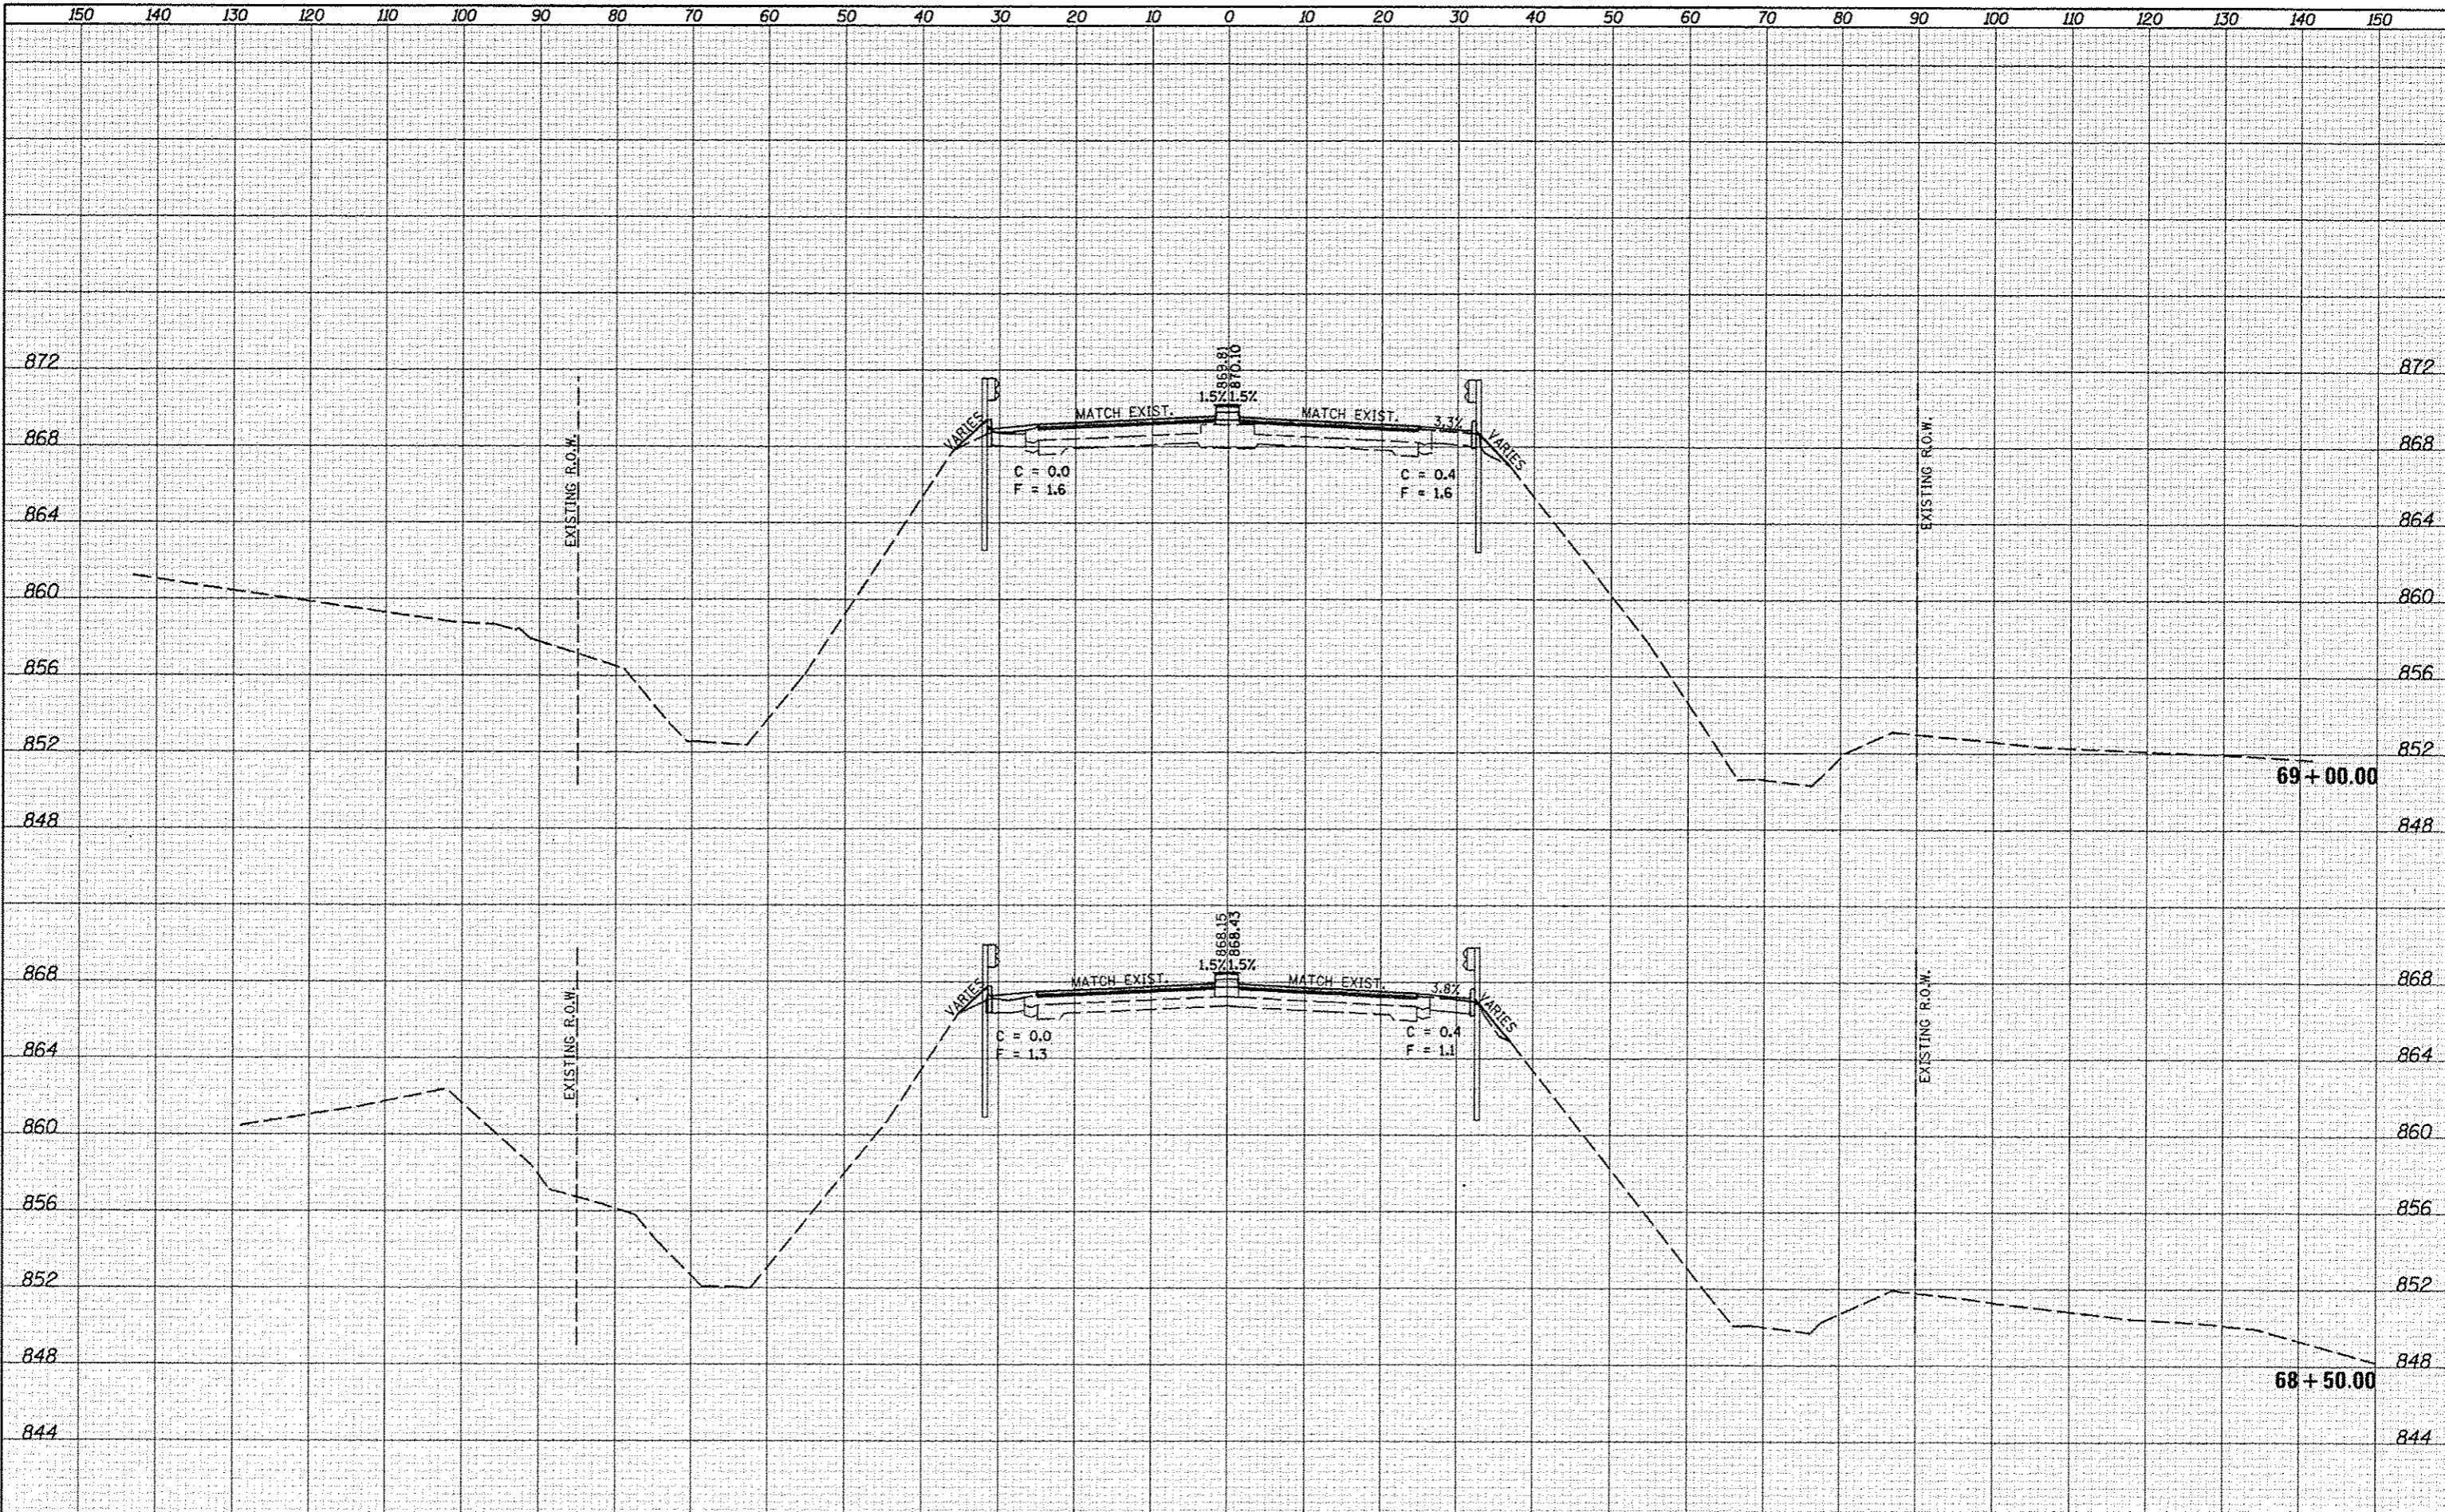

FILE NAME: c:\pwork\pwork\dot\dodgona\d0267571\0578838-sh	USER NAME: dodgona	DESIGNED: -	REVISED: -	STATE OF ILLINOIS DEPARTMENT OF TRANSPORTATION	CROSS SECTION SHEETS FAP 704 (I-55 BUS)				F.A.P. RTE. 704	SECTION (57-7)RS-1 & 1RS-3	COUNTY McLean	TOTAL SHEETS 273	SHEET NO. 223
MODELNAME:	PLOT SCALE: 20.0000' / 1"	DRAWN: -	REVISED: -						SCALE:	SHEET 32 OF 58 SHEETS	STA. 68+50.00 TO STA. 69+00.00	CONTRACT NO. 70836	
	PLOT DATE: 6/11/2014	CHECKED: -	REVISED: -		ILLINOIS FED. AID PROJECT								
		DATE: -	REVISED: -										