


DATE	
BY	
DESIGNED	
DRAWN	
CHECKED	
DATE	
FINAL SHEET	
ORIGINAL SHEET	
NOTE BOOK	
NO.	
AREAS CHECKED	

DATE	
BY	
DESIGNED	
DRAWN	
CHECKED	
DATE	
FINAL SHEET	
ORIGINAL SHEET	
NOTE BOOK	
NO.	
AREAS CHECKED	

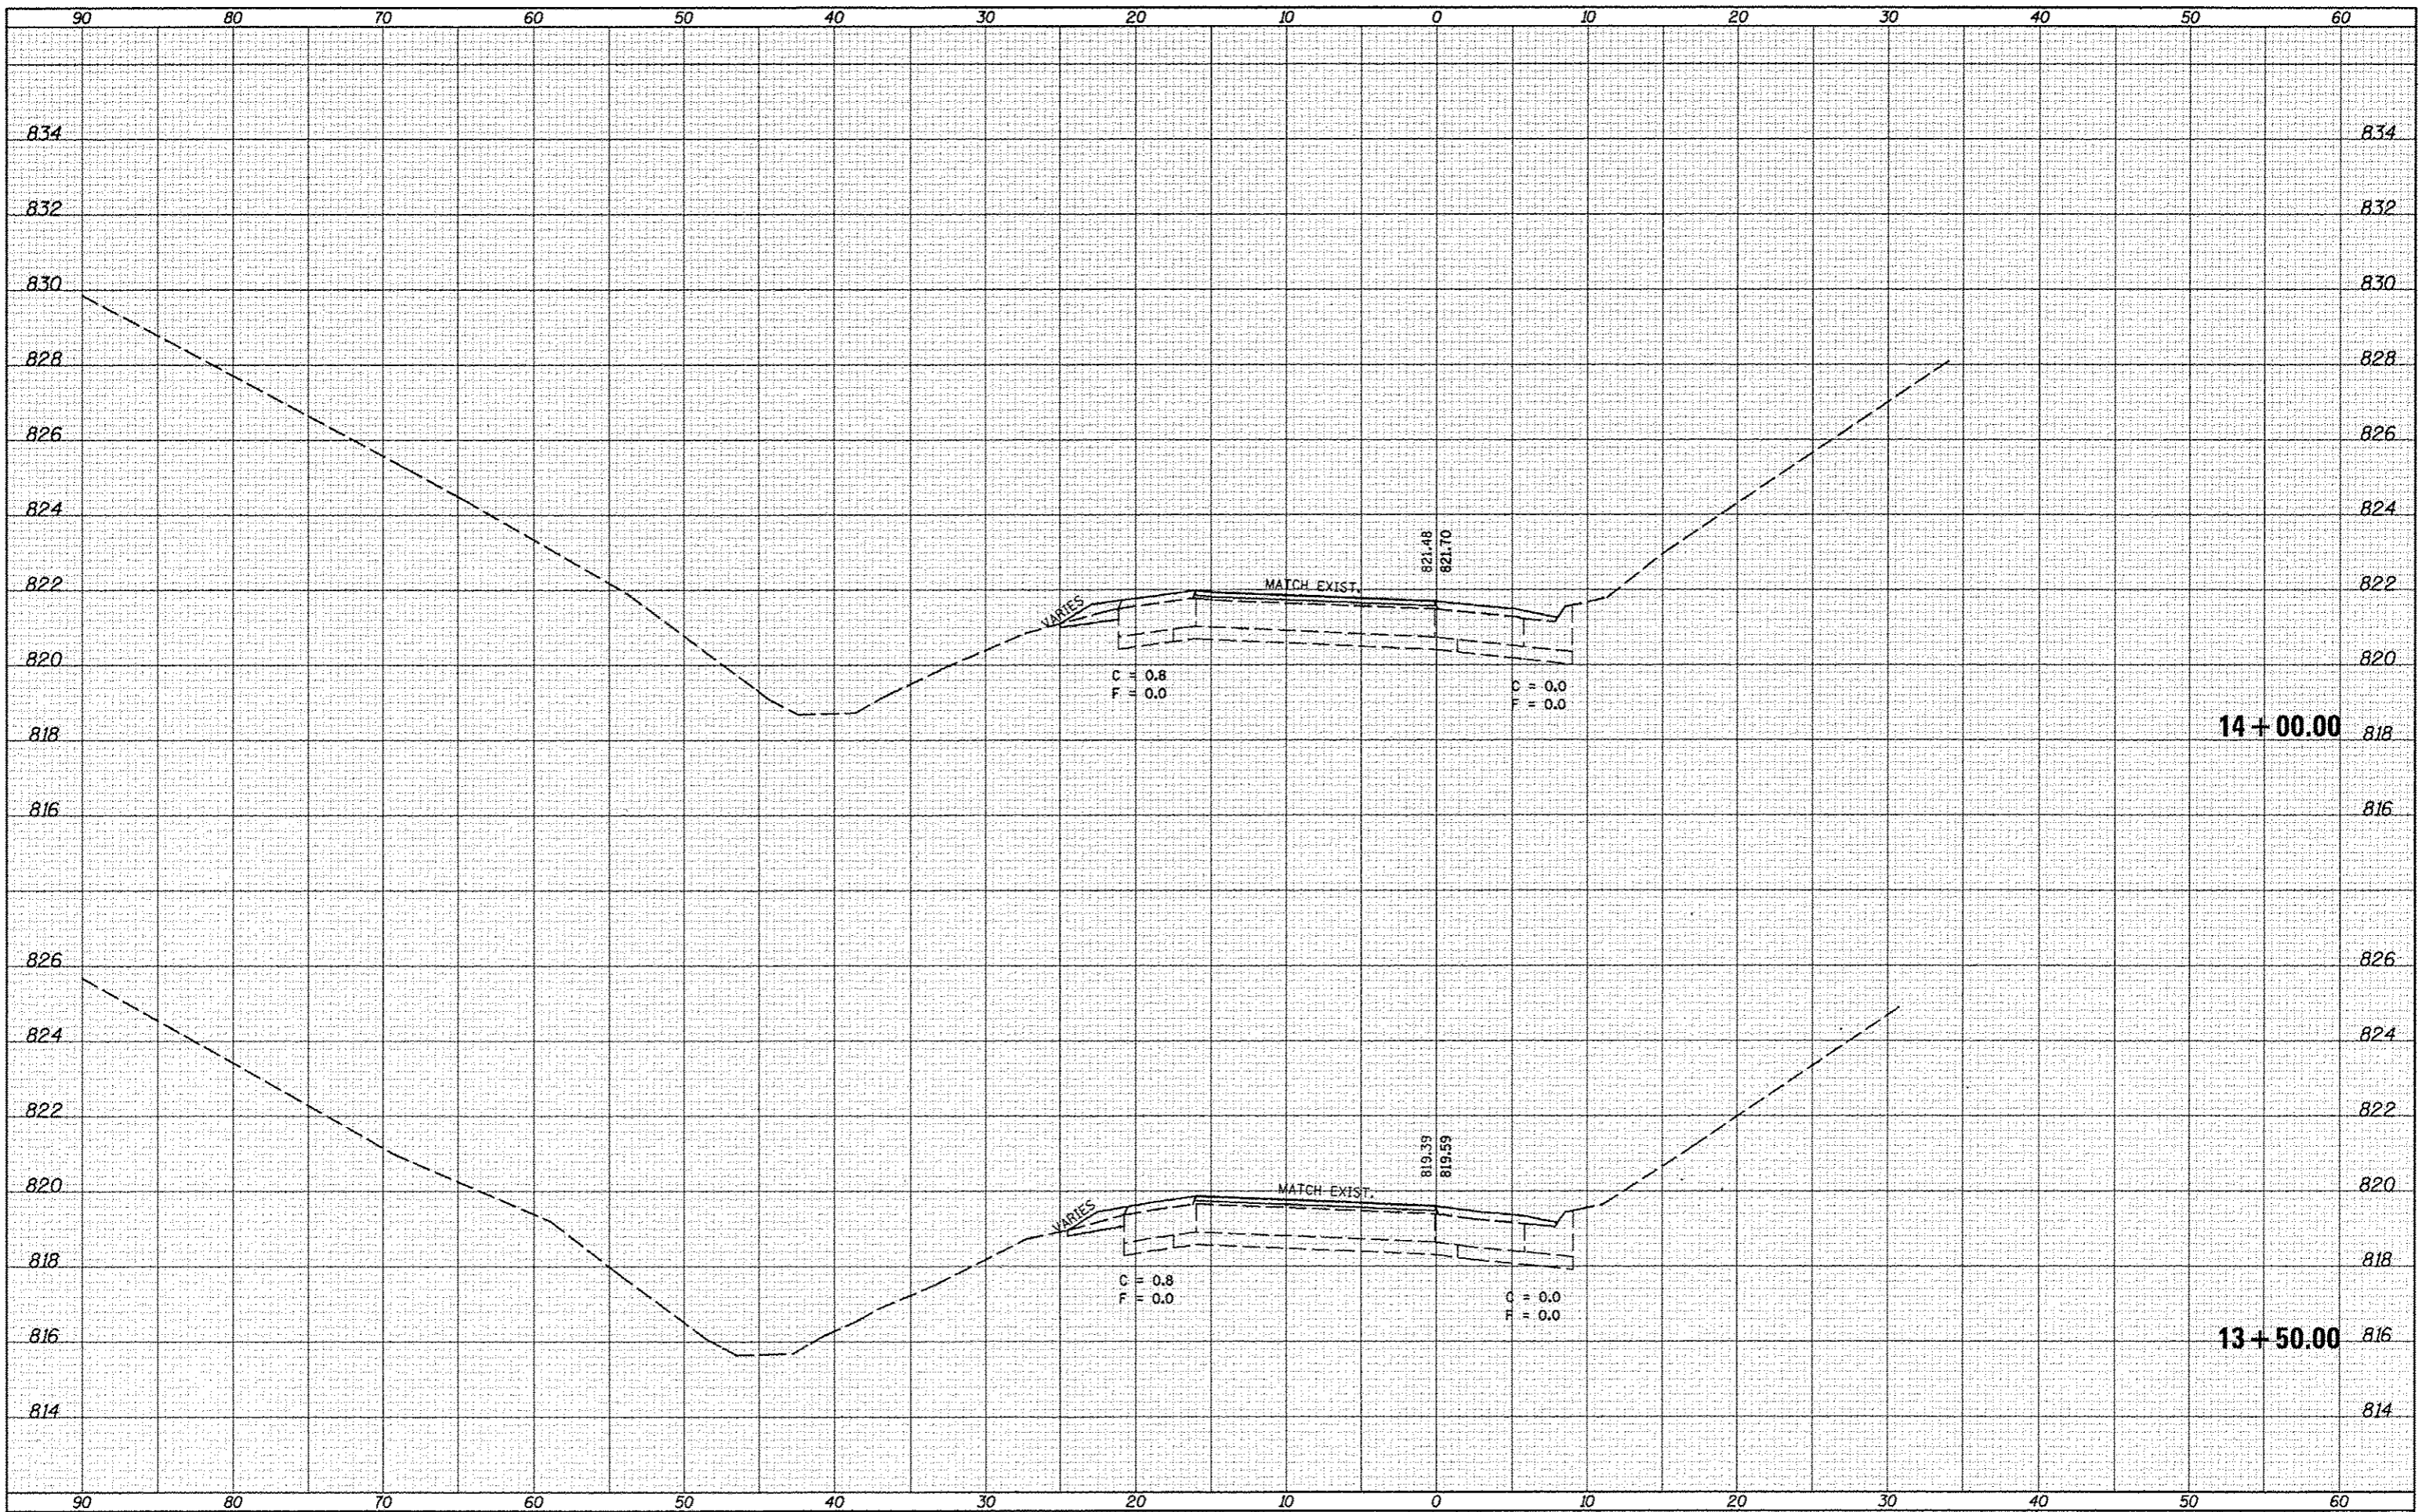

FILE NAME	USER NAME	DESIGNED	REVISED	<b>STATE OF ILLINOIS</b> <b>DEPARTMENT OF TRANSPORTATION</b>	<b>CROSS SECTION SHEETS</b> <b>NW RAMP</b>			F.A.P. RTE.	SECTION	COUNTY	TOTAL SHEETS	SHEET NO.
cr:\pw_work\pwr\dod\ddadgms\d8267571\0570838-sh	XS-NW_Ramp.dgn	DRAWN	REVISED		704	(57-7)RS-1 & IRS-3	McLean	273	258			
MODELNAME	PLOT SCALE	CHECKED	REVISED		SCALE: SHEET 3 OF 5 SHEETS STA. 13+50.00 TO STA. 14+00.00			CONTRACT NO. 70838				
	PLOT DATE	DATE	REVISED				ILLINOIS FED. AID PROJECT					