


DATE	
BY	
FINISHED	
REVISIONS	
PLANNING	
DESIGN	
CONSTRUCTION	
OPERATION	
MAINTENANCE	
NO.	

DATE	
BY	
FINISHED	
REVISIONS	
PLANNING	
DESIGN	
CONSTRUCTION	
OPERATION	
MAINTENANCE	
NO.	

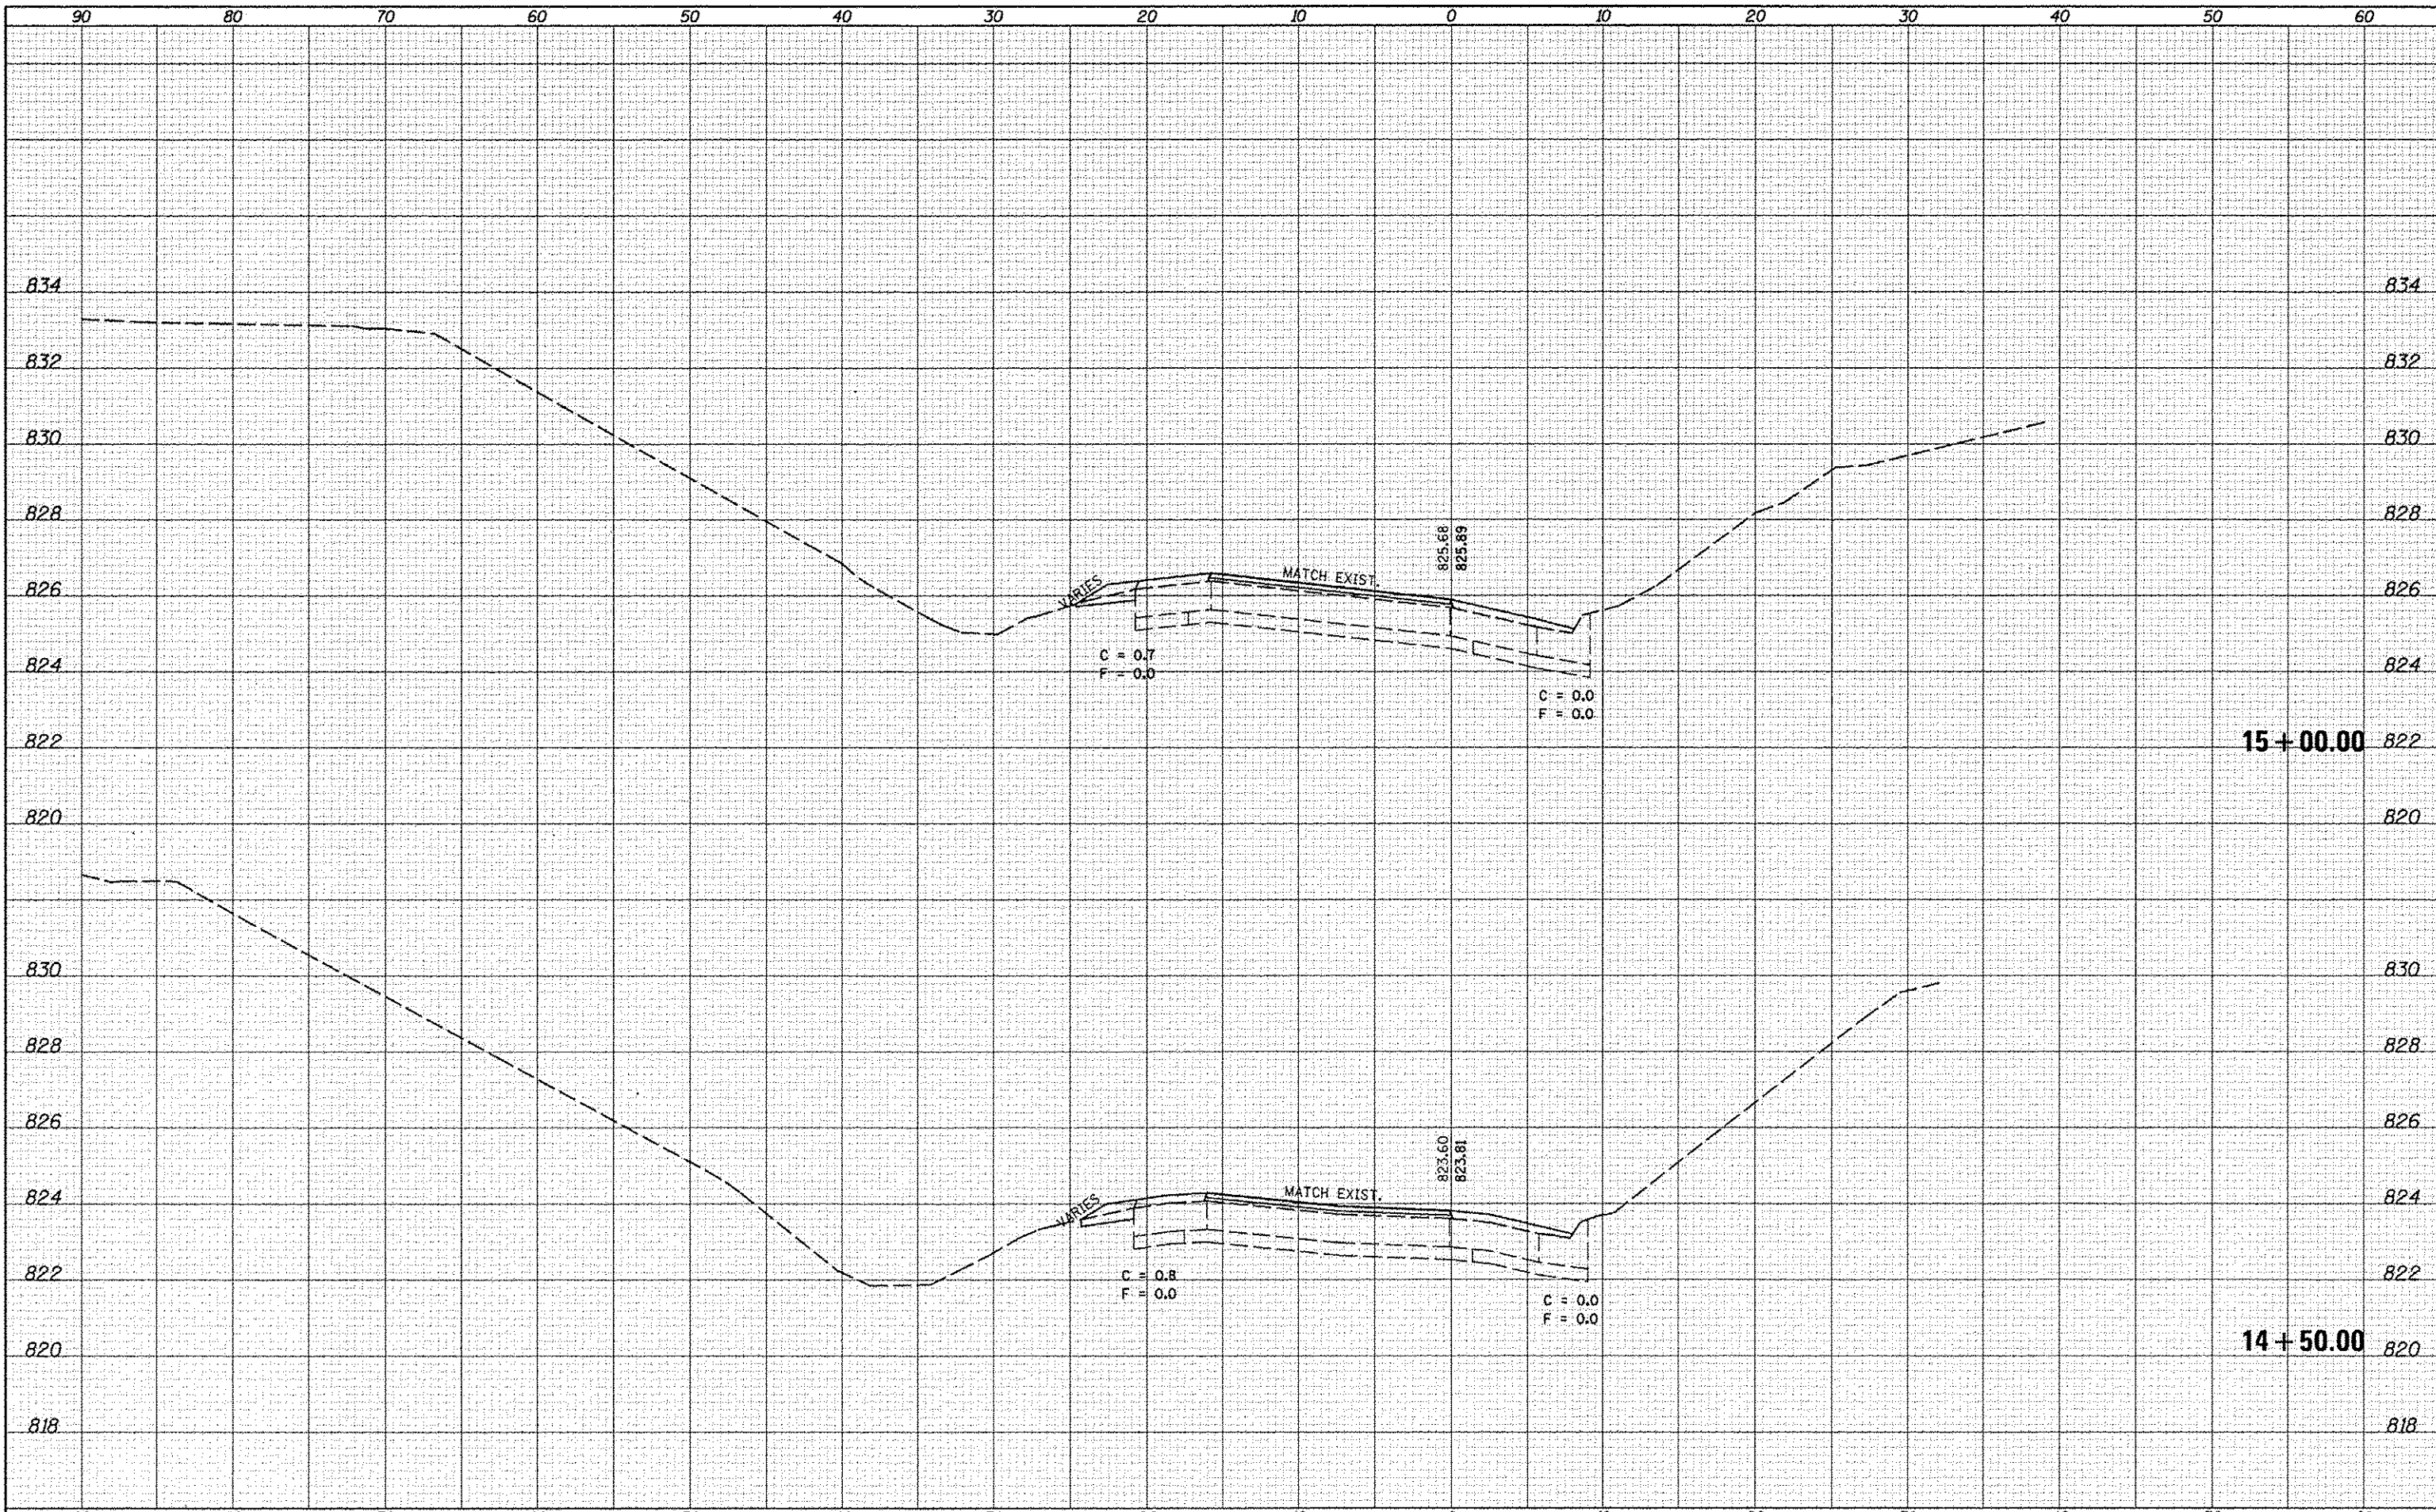

FILE NAME	USER NAME = dodgms	DESIGNED -	REVISED -	STATE OF ILLINOIS DEPARTMENT OF TRANSPORTATION	CROSS SECTION SHEETS NW RAMP			F.A.P. RTE.	SECTION	COUNTY	TOTAL SHEETS	SHEET NO.
cr:\work\p\rdot\dodgms\14267571\0578830.sh	KS-NW_Ramp.dgn	DRAWN -	REVISED -		704	(57-7)RS-1 & 1RS-3	McLean	273	259			
MODEL NAME	PLT SCALE = 10.0000' / in.	CHECKED -	REVISED -		SCALE:	SHEET 4	OF 5 SHEETS	STA. 14+50.00	TO STA. 15+00.00	CONTRACT NO. 70838	[ILLINOIS] FED. AID PROJECT	
	PLT DATE = 6/11/2014	DATE -	REVISED -									