


DATE	
BY	
DESIGNED	
DRAWN	
CHECKED	
DATE	
NO.	

DATE	
BY	
DESIGNED	
DRAWN	
CHECKED	
DATE	
NO.	

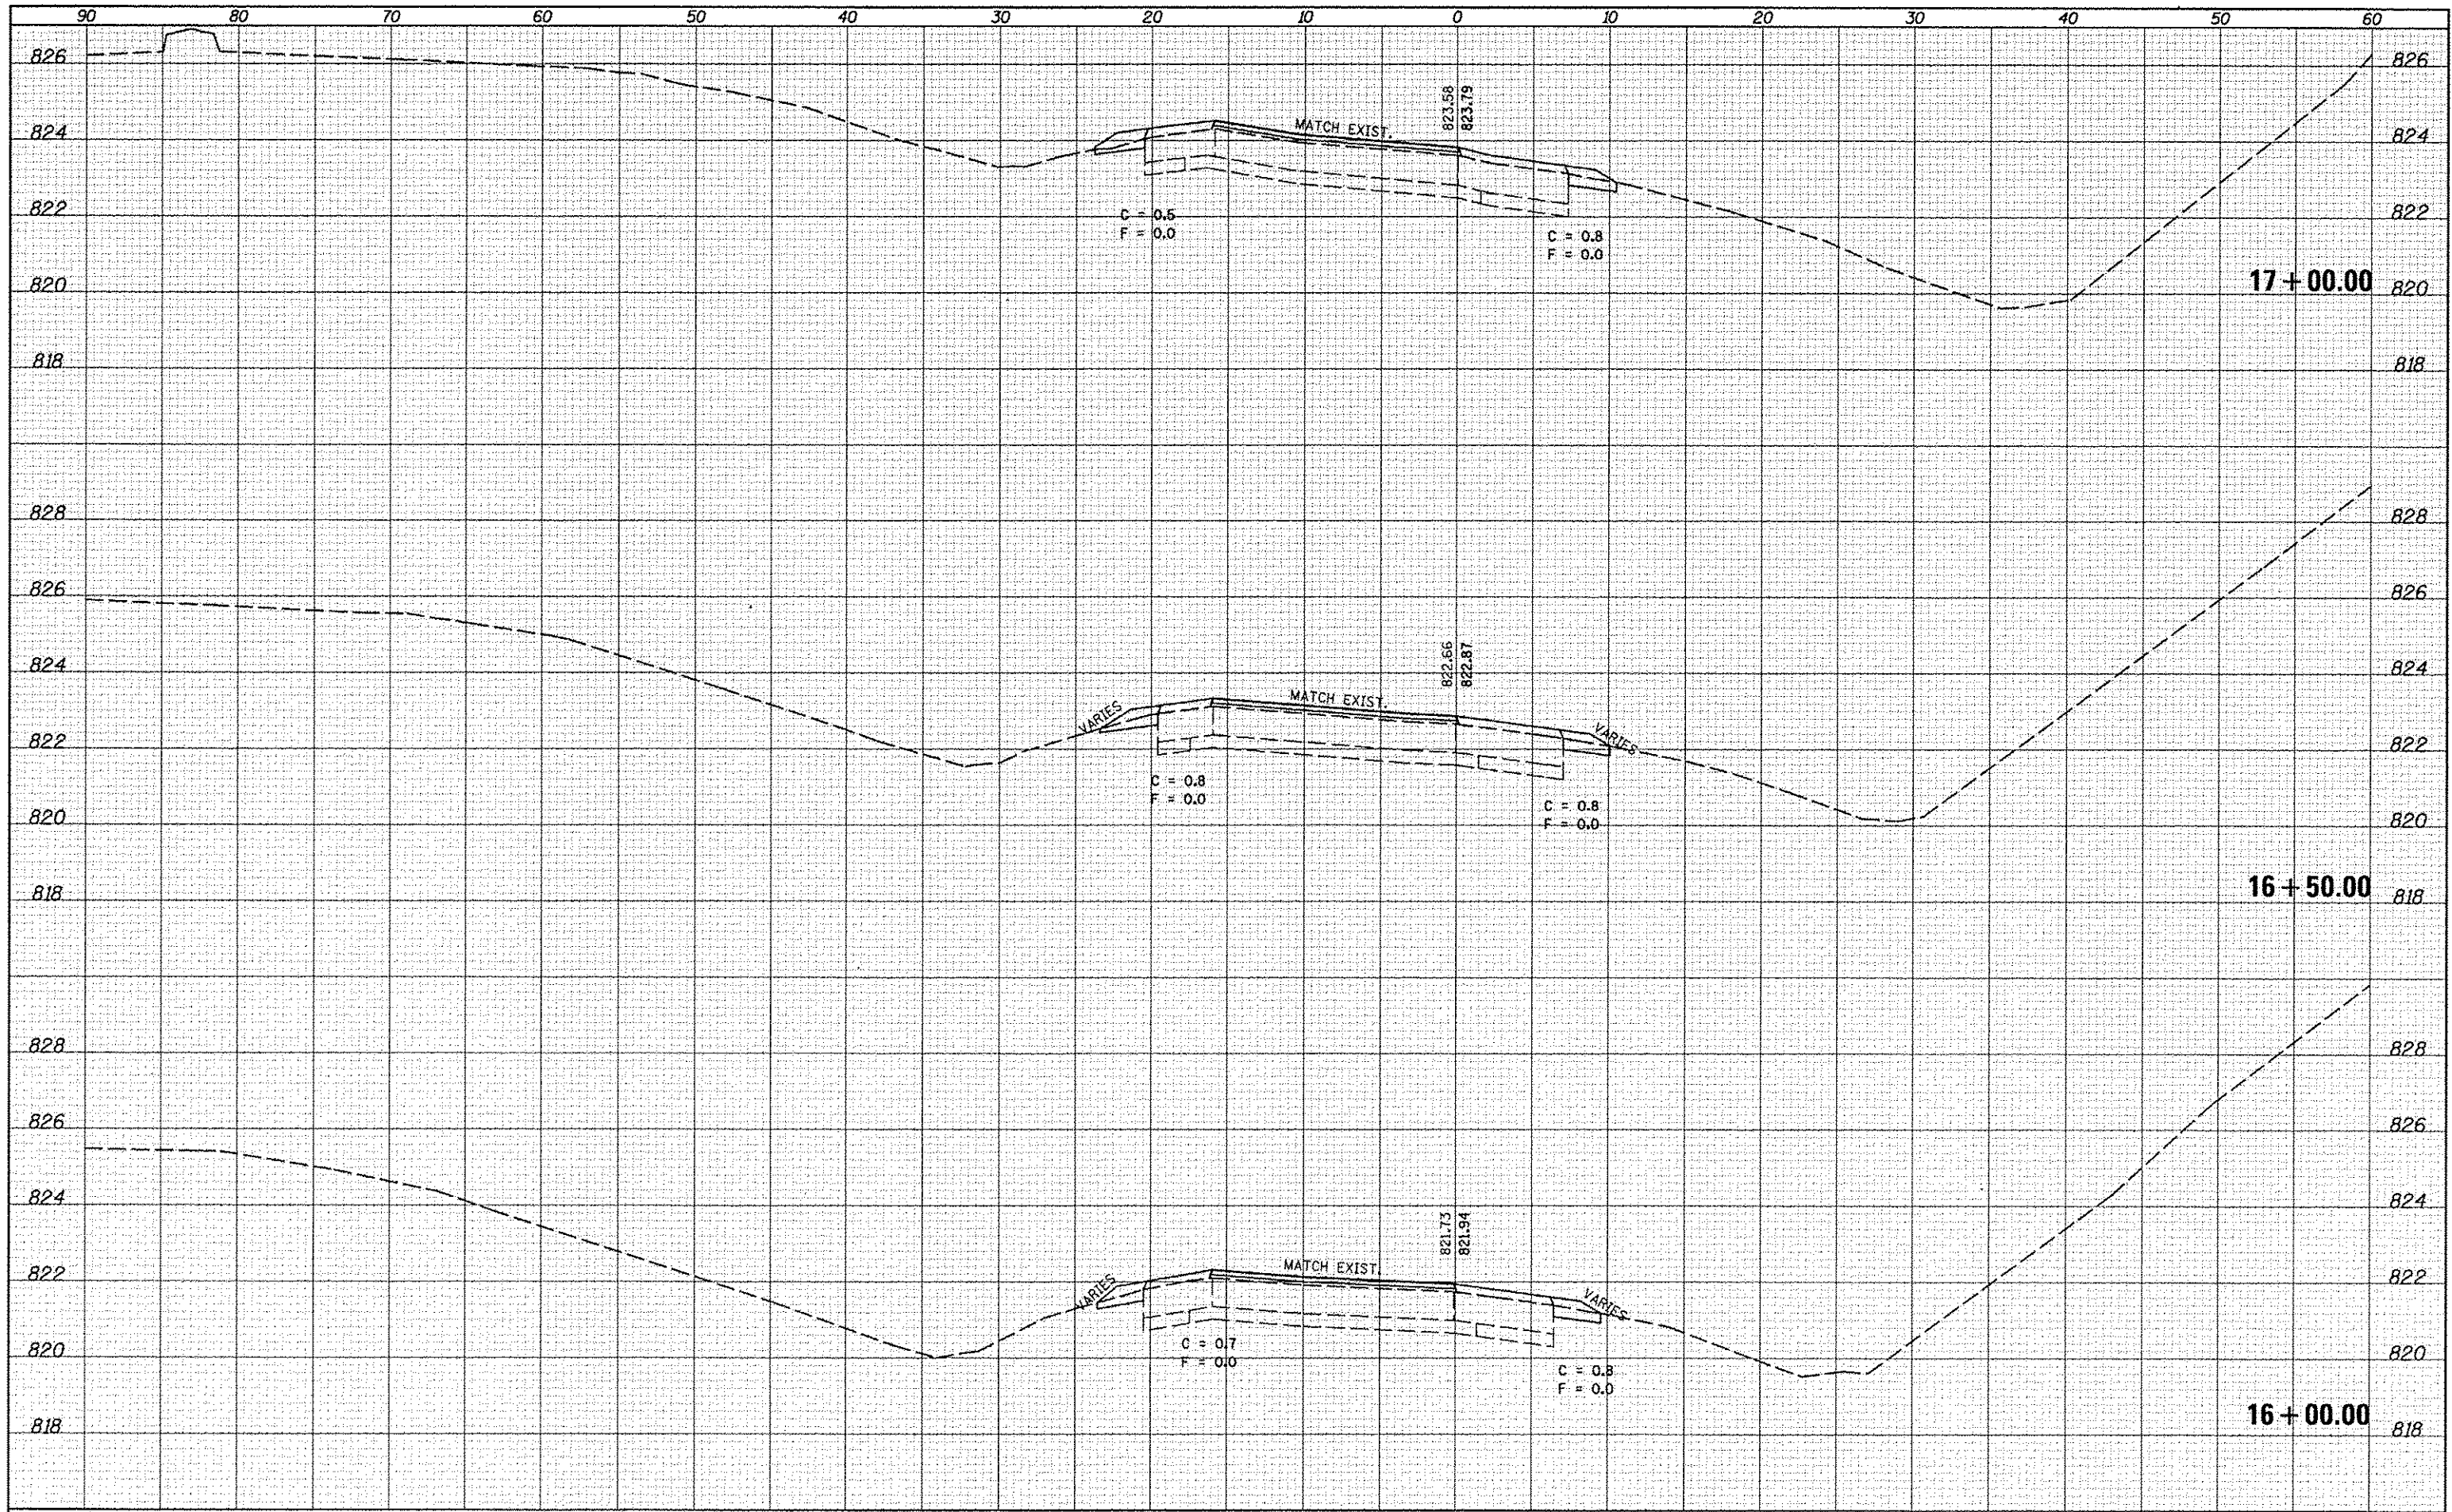

FILE NAME :
 USER NAME :
 PLT SCALE :
 PLT DATE :

USER NAME :
 X5-SE_Ramp.dgn
 10.0000' / in.
 6/11/2014

DESIGNED -
 DRAWN -
 CHECKED -
 DATE -

REVISED -
 REVISED -
 REVISED -
 REVISED -

STATE OF ILLINOIS
 DEPARTMENT OF TRANSPORTATION

CROSS SECTION SHEETS
 SE RAMP

SCALE: SHEET 6 OF 7 SHEETS STA. 16+00.00 TO STA. 17+00.00

F.A.P. RTE. 704	SECTION 157-TIRS-1 & IRS-3	COUNTY McLean	TOTAL SHEETS 273	SHEET NO. 266
CONTRACT NO. 70838			ILLINOIS FED. AID PROJECT	