


DATE	
BY	
DESIGNED	
DRAWN	
CHECKED	
DATE	
NO.	

DATE	
BY	
DESIGNED	
DRAWN	
CHECKED	
DATE	
NO.	

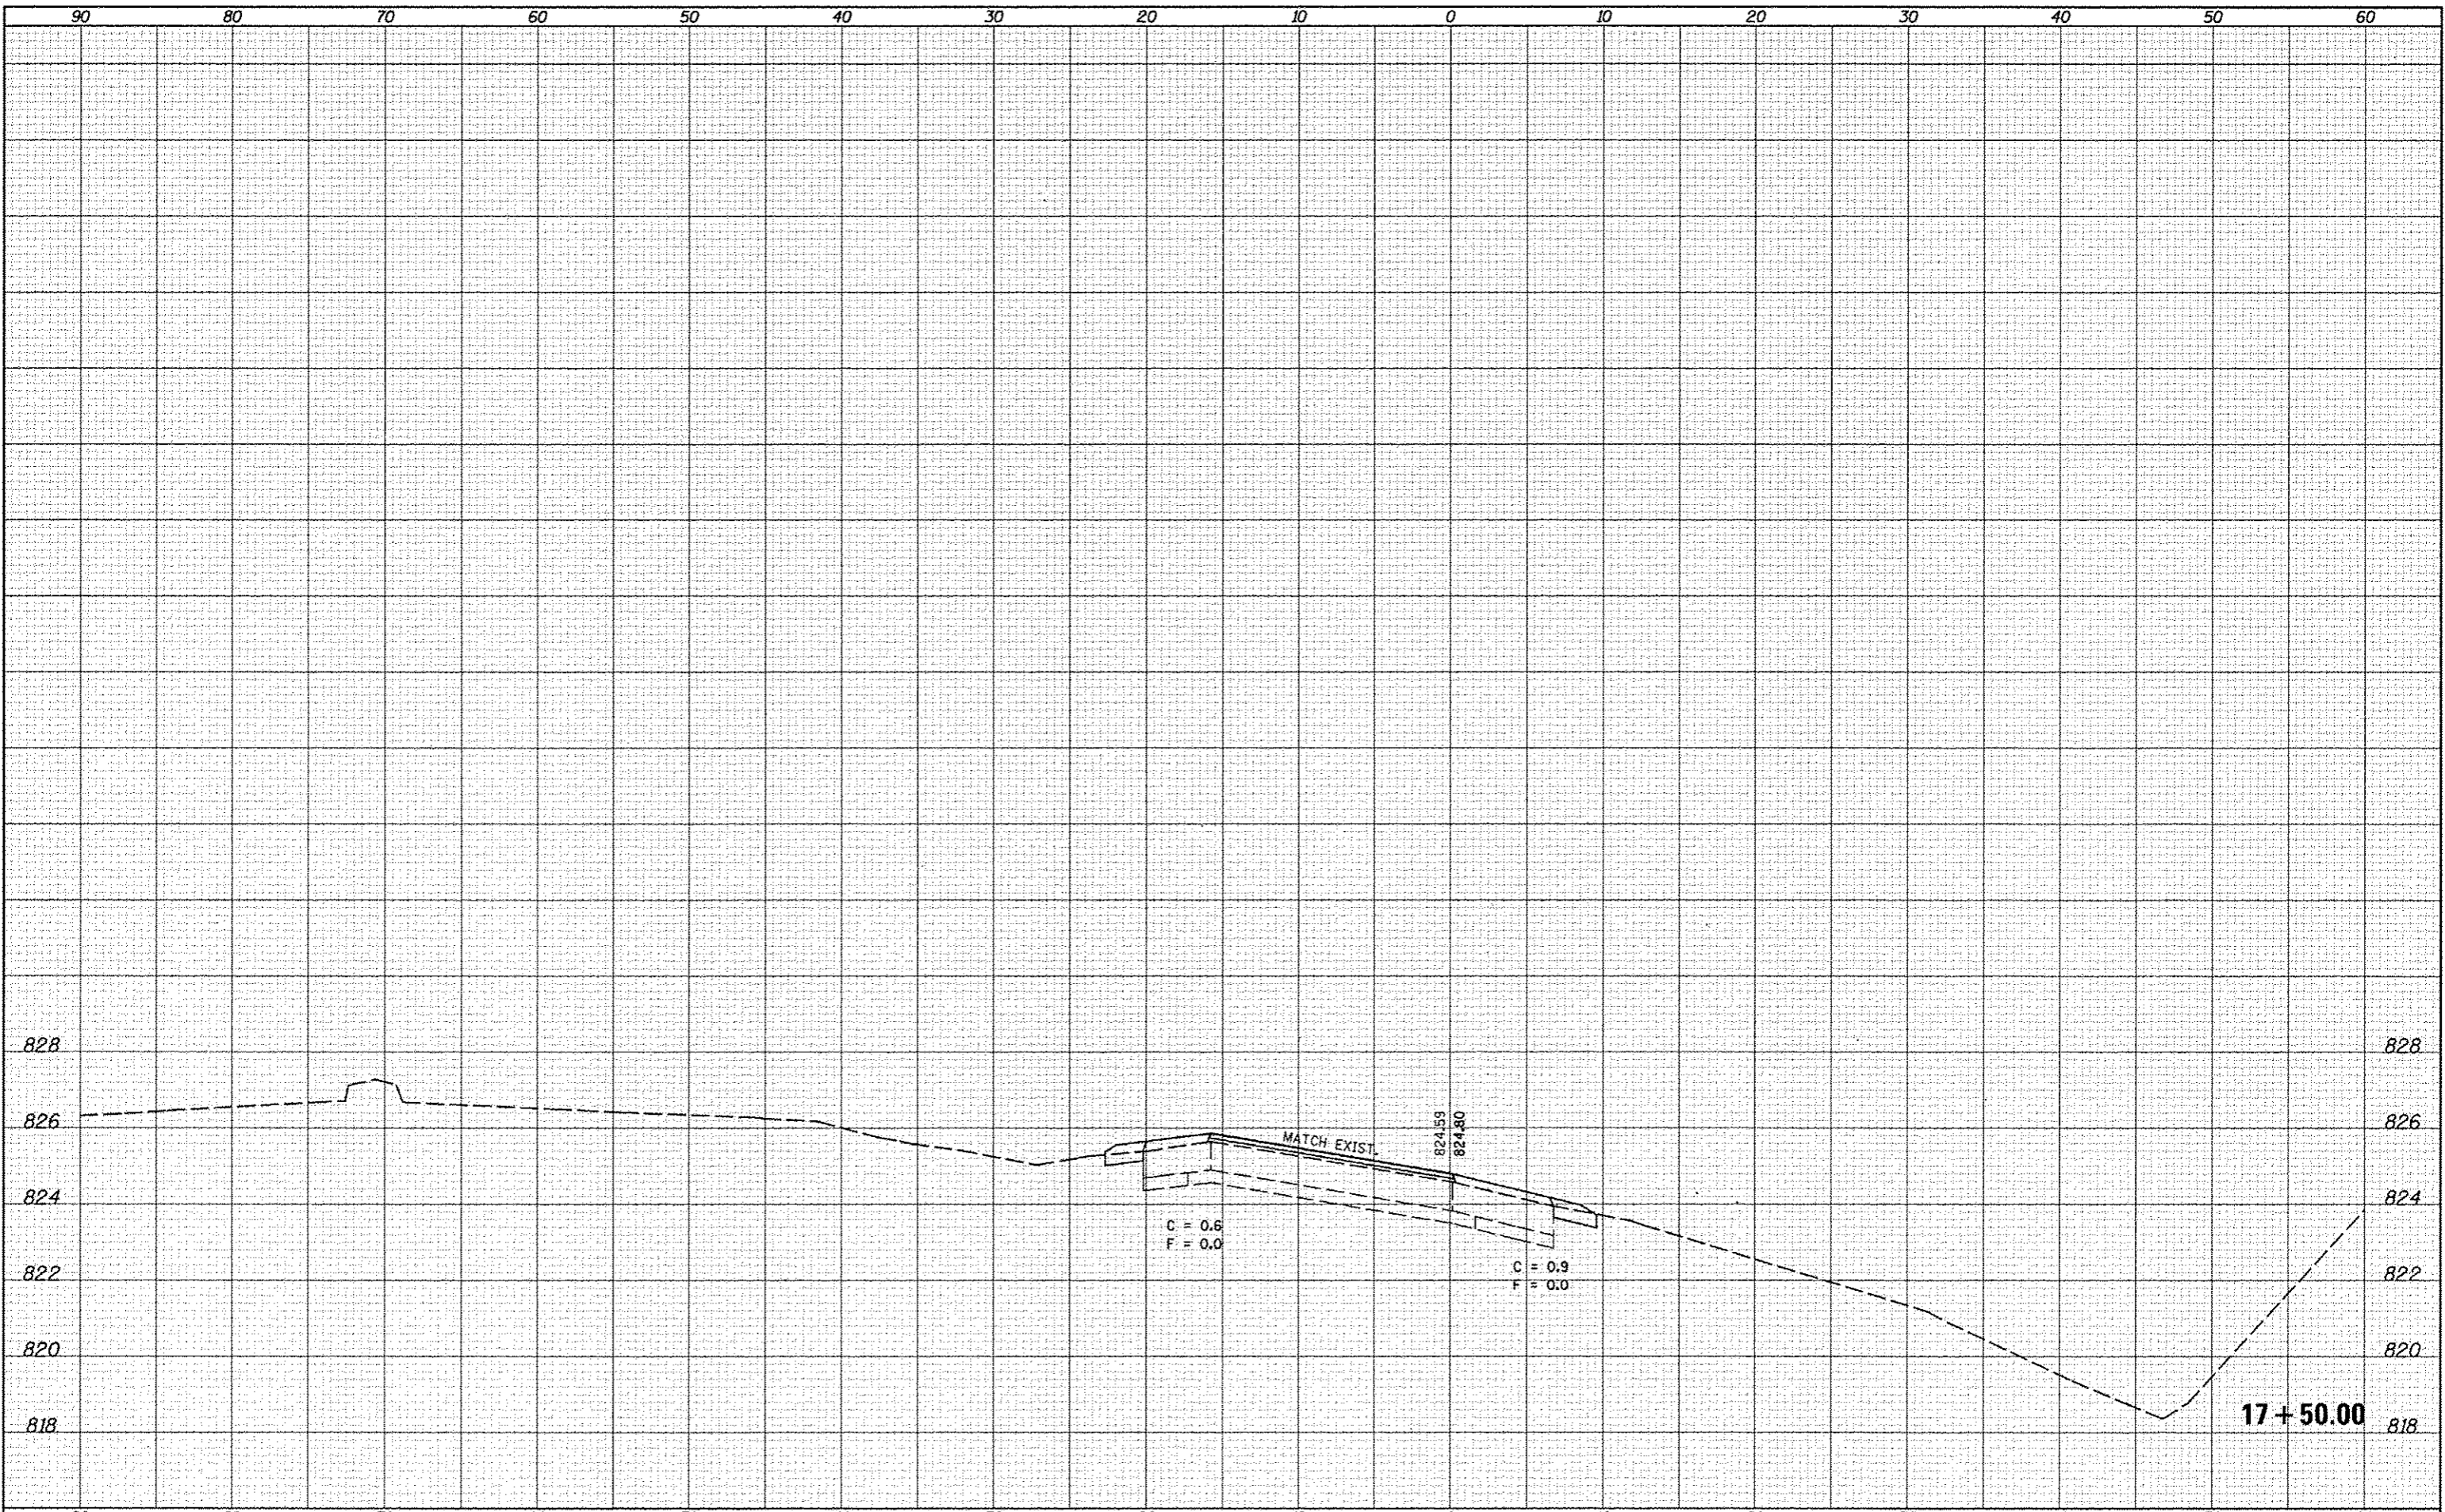

FILE NAME c:\pwork\p\dot\dodgans\0267571\0578838-sh	USER NAME dodgans	DESIGNED -	REVISED -	STATE OF ILLINOIS DEPARTMENT OF TRANSPORTATION	CROSS SECTION SHEETS SE RAMP				F.A.P. RTE. 704	SECTION (57-TRS-1 & IRS-3)	COUNTY McLean	TOTAL SHEETS 273	SHEET NO. 267
MODELNAME	KS-SE_Memp.dgn	DRAWN -	REVISED -		SCALE:	SHEET 7	OF 7	SHEETS	STA. 17+50.00	TO STA. 17+50.00	CONTRACT NO. 70838		
	PLOT SCALE = 10,0000' / 1in.	CHECKED -	REVISED -								ILLINOIS FED. AID PROJECT		
	PLOT DATE = 6/11/2014	DATE -	REVISED -										