


DATE	
BY	
SURVEYED	
PLOTTED	
TEMPLATE	
AREAS	
CHECKED	
FINAL SURVEY	
NOTE BOOK	
NO.	

DATE	
BY	
SURVEYED	
PLOTTED	
TEMPLATE	
AREAS	
CHECKED	
ORIGINAL SURVEY	
NOTE BOOK	
NO.	

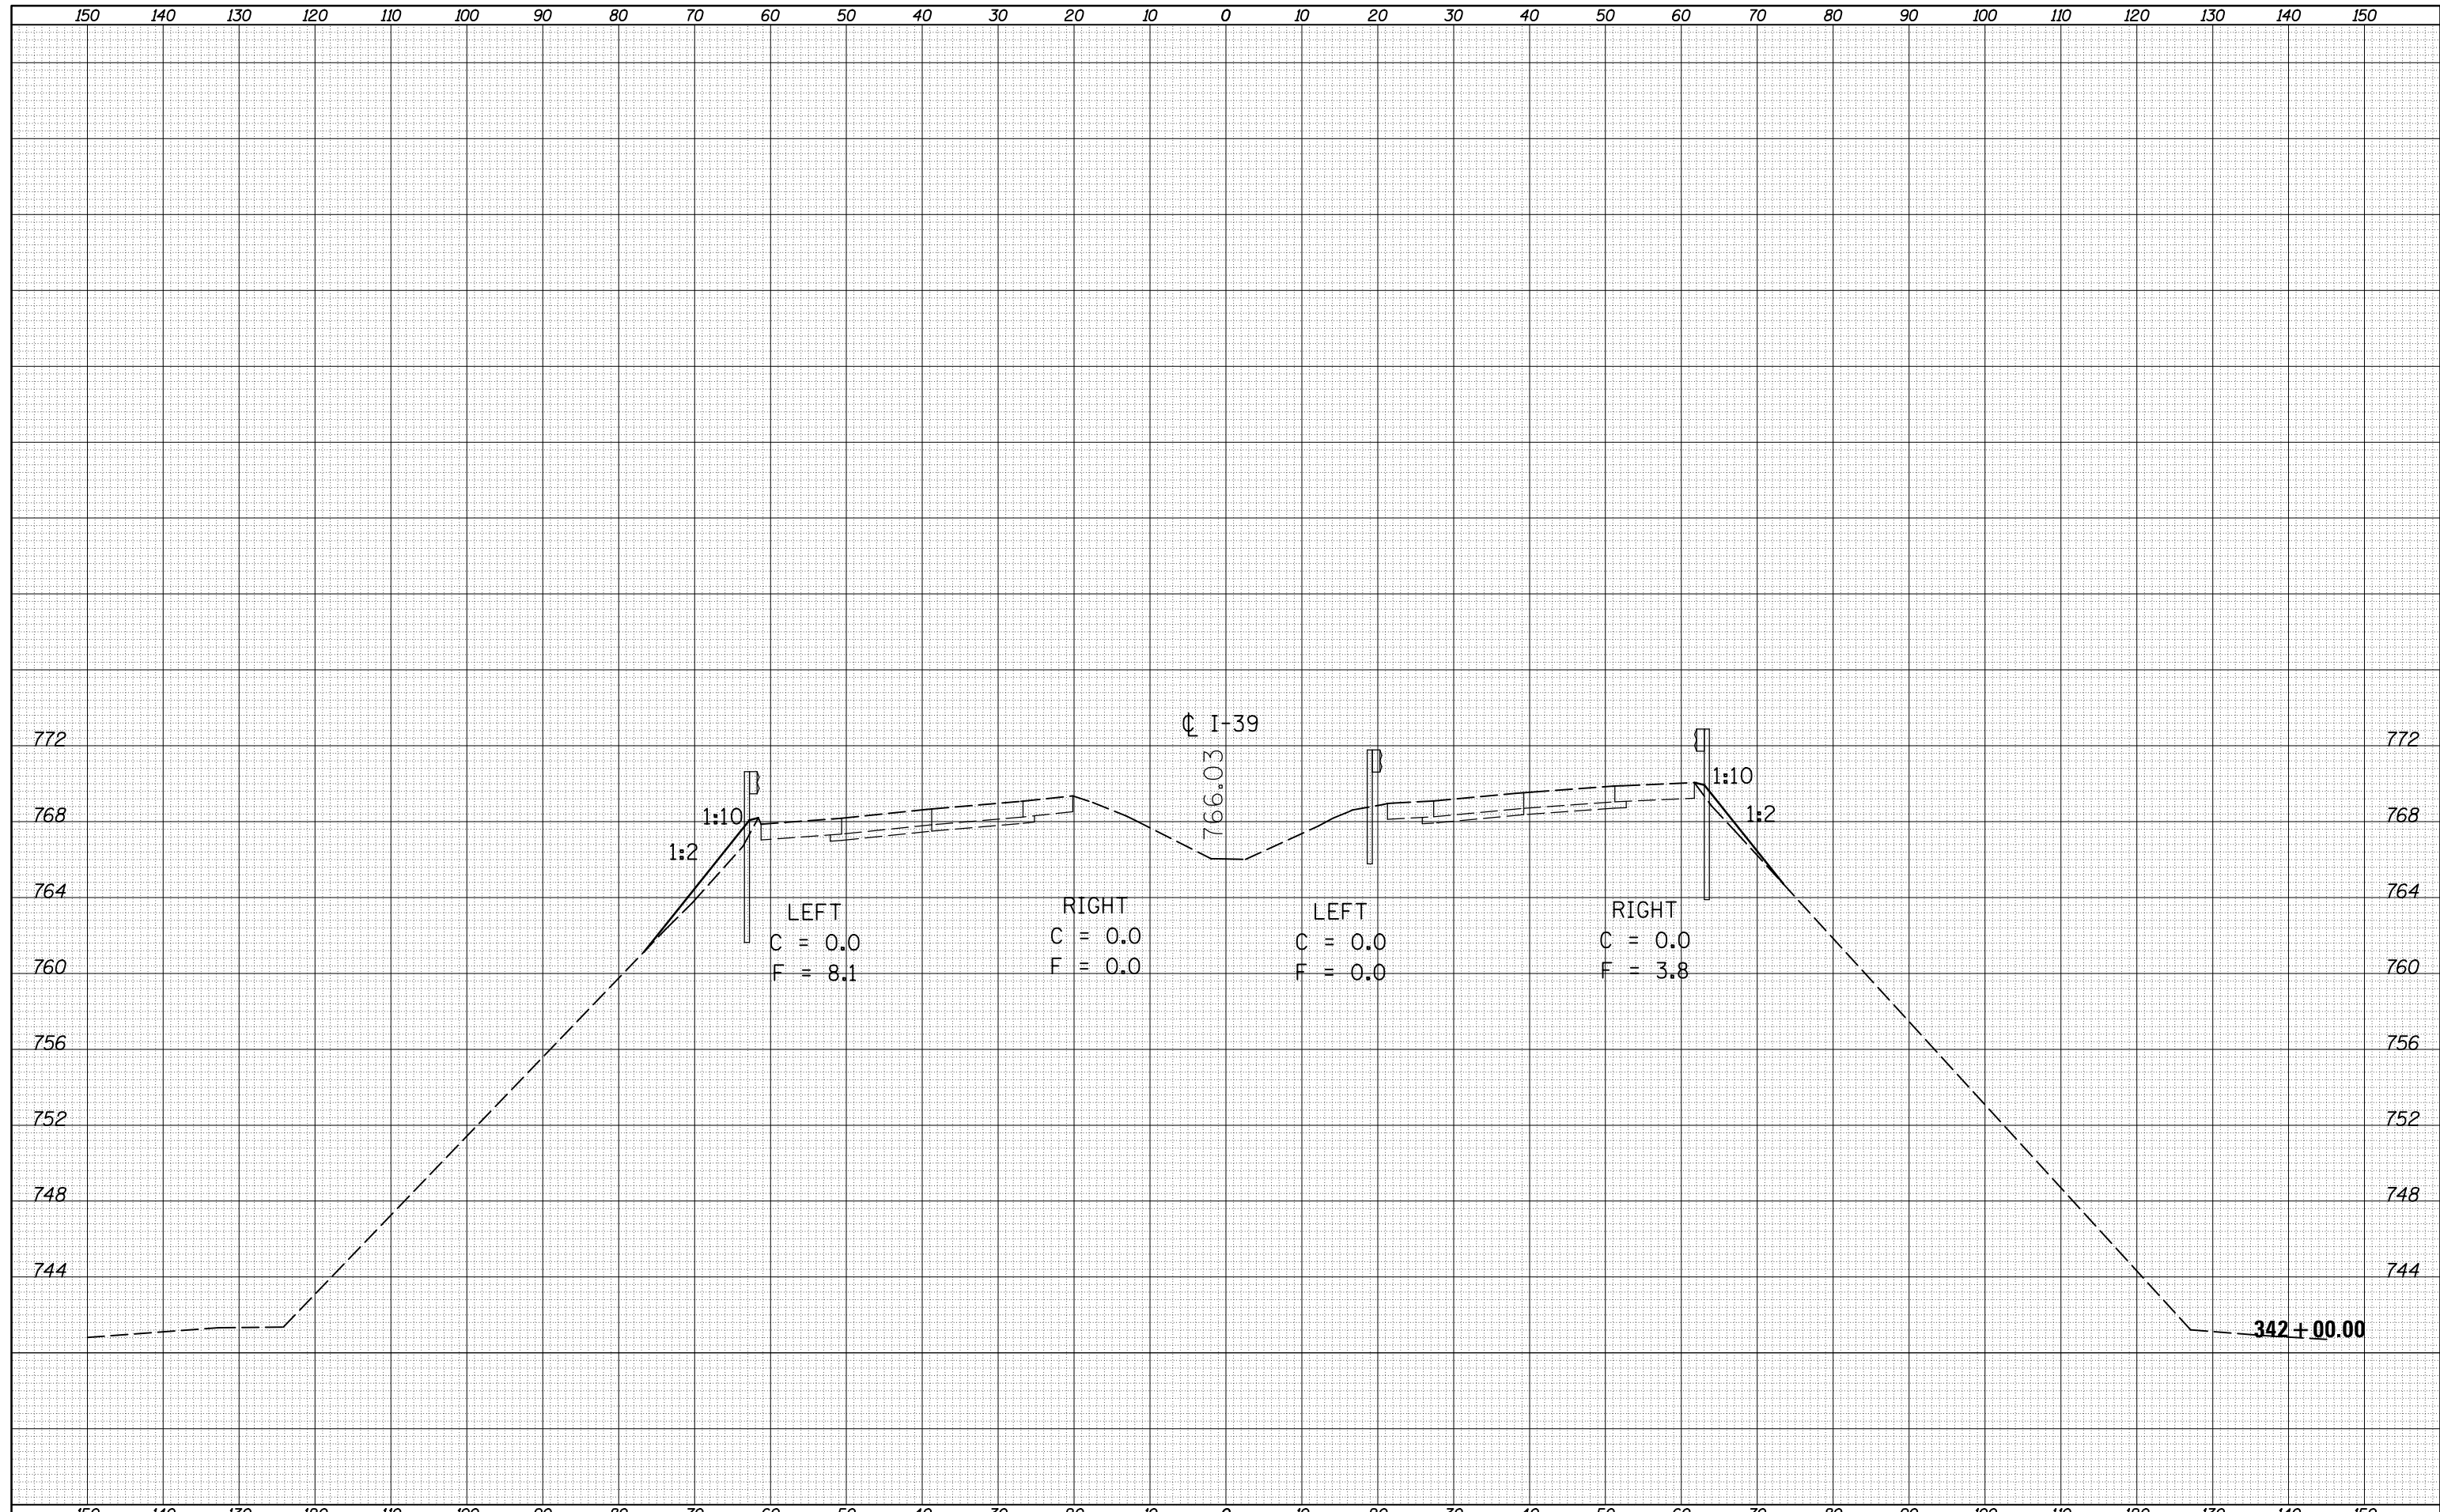

FILE NAME =	USER NAME = berganaj	DESIGNED -	REVISED -	<b>STATE OF ILLINOIS</b> <b>DEPARTMENT OF TRANSPORTATION</b>	<b>CROSS SECTION SHEETS</b> <b>(I-39 - CRC SECTION)</b>	F.A.I. RTE.	SECTION	COUNTY	TOTAL SHEETS	SHEET NO.
c:\pw_work\pwwork\berganaj\d8373914\0570A20-SH	T-XS-I39_Location_2.dgn	DRAWN -	REVISED -			39	(57-3,57-4)RS	MCLEAN	90	69
PLOT SCALE = 20.0000' / in.	CHECKED -	REVISED -				CONTRACT NO. 70A20				
DATE = 8/7/2014	DATE -	REVISED -				ILLINOIS FED. AID PROJECT				
\$MODELNAME\$				SCALE:	SHEET 24 OF 45 SHEETS	STA. 342+00.00 TO STA. 342+00.00				