


DATE	
BY	
SURVEYED	
PLOTTED	
TEMPLATE	
AREAS CHECKED	
FINAL SURVEY	
NOTE BOOK	
NO.	

DATE	
BY	
SURVEYED	
PLOTTED	
TEMPLATE	
AREAS CHECKED	
ORIGINAL SURVEY	
NOTE BOOK	
NO.	

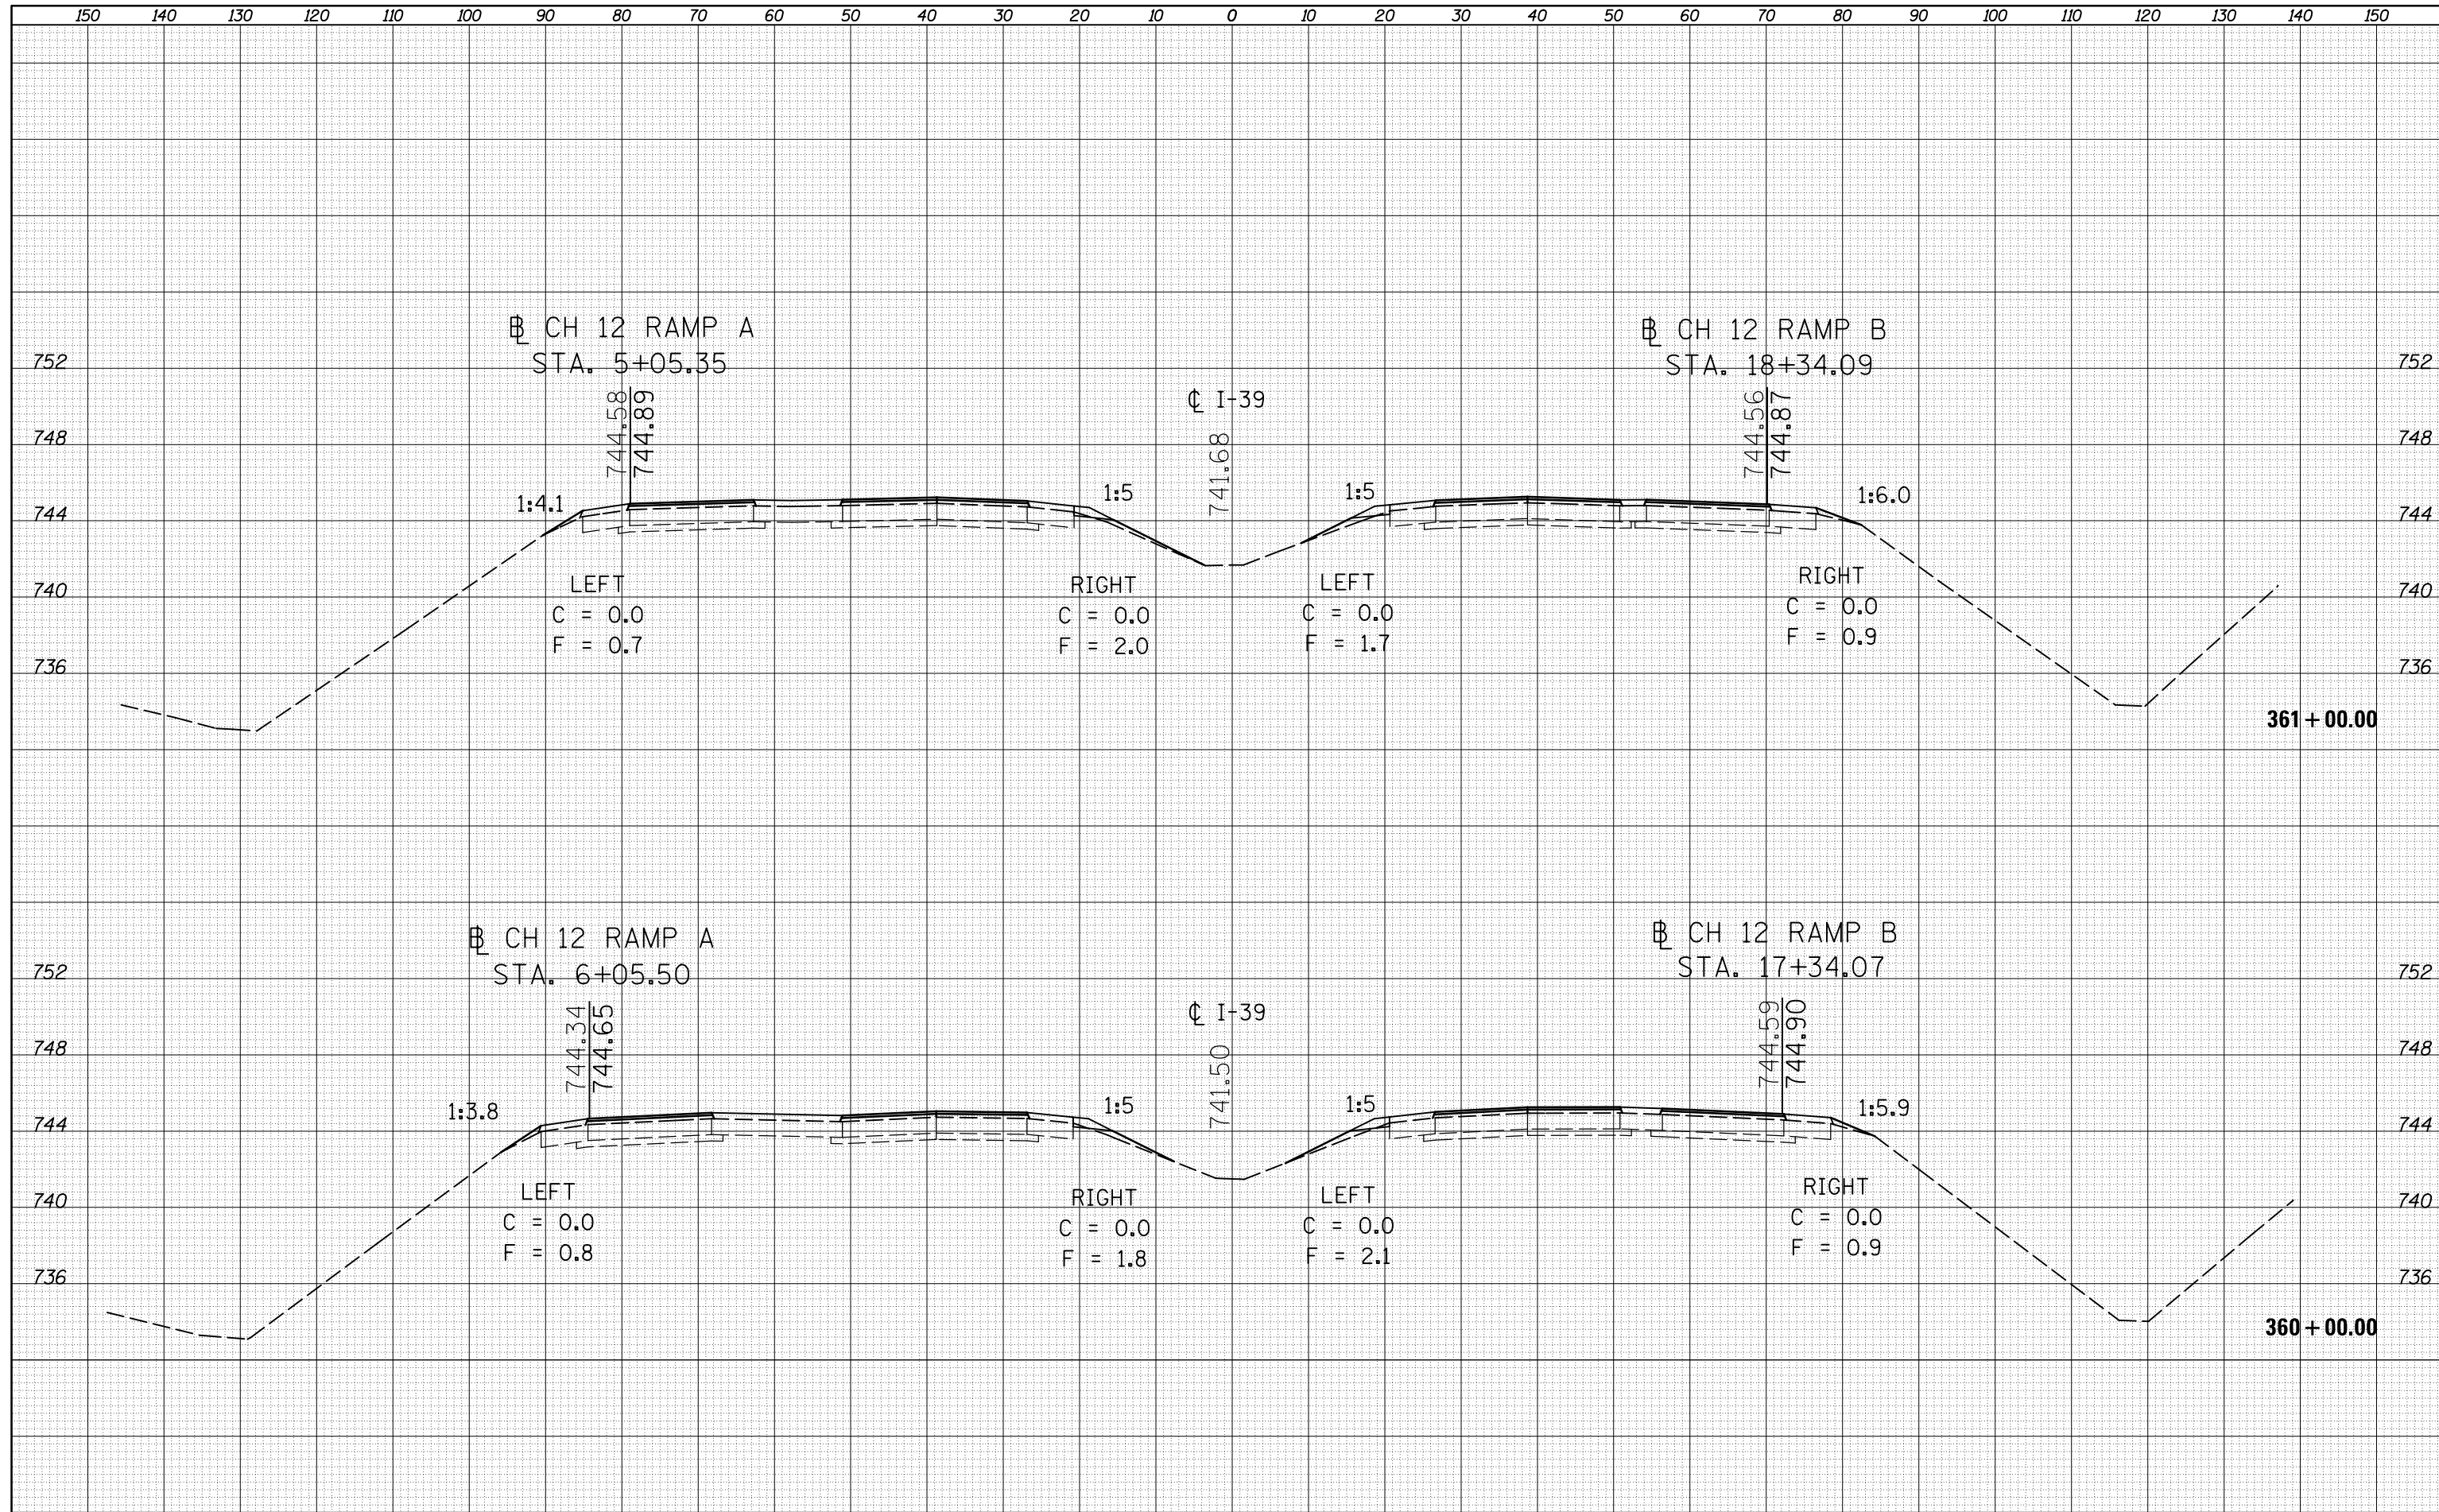

FILE NAME =
 c:\pw_work\pwidot\berganaj\d8373914\0570A20-SH

USER NAME = berganaj
 T-XS-I39_Location_2.dgn
 PLOT SCALE = 20.0000' / in.
 PLOT DATE = 8/7/2014

DESIGNED -
 DRAWN -
 CHECKED -
 DATE -

REVISED -
 REVISED -
 REVISED -
 REVISED -

**STATE OF ILLINOIS
 DEPARTMENT OF TRANSPORTATION**

**CROSS SECTION SHEETS
 (I-39 - CRC SECTION)**

SCALE: SHEET 37 OF 45 SHEETS STA. 360+00.00 TO STA. 361+00.00

F.A.I. RTE.	SECTION	COUNTY	TOTAL SHEETS	SHEET NO.
39	(57-3,57-4)RS	MCLEAN	90	82
			CONTRACT NO. 70A20	
ILLINOIS FED. AID PROJECT				