
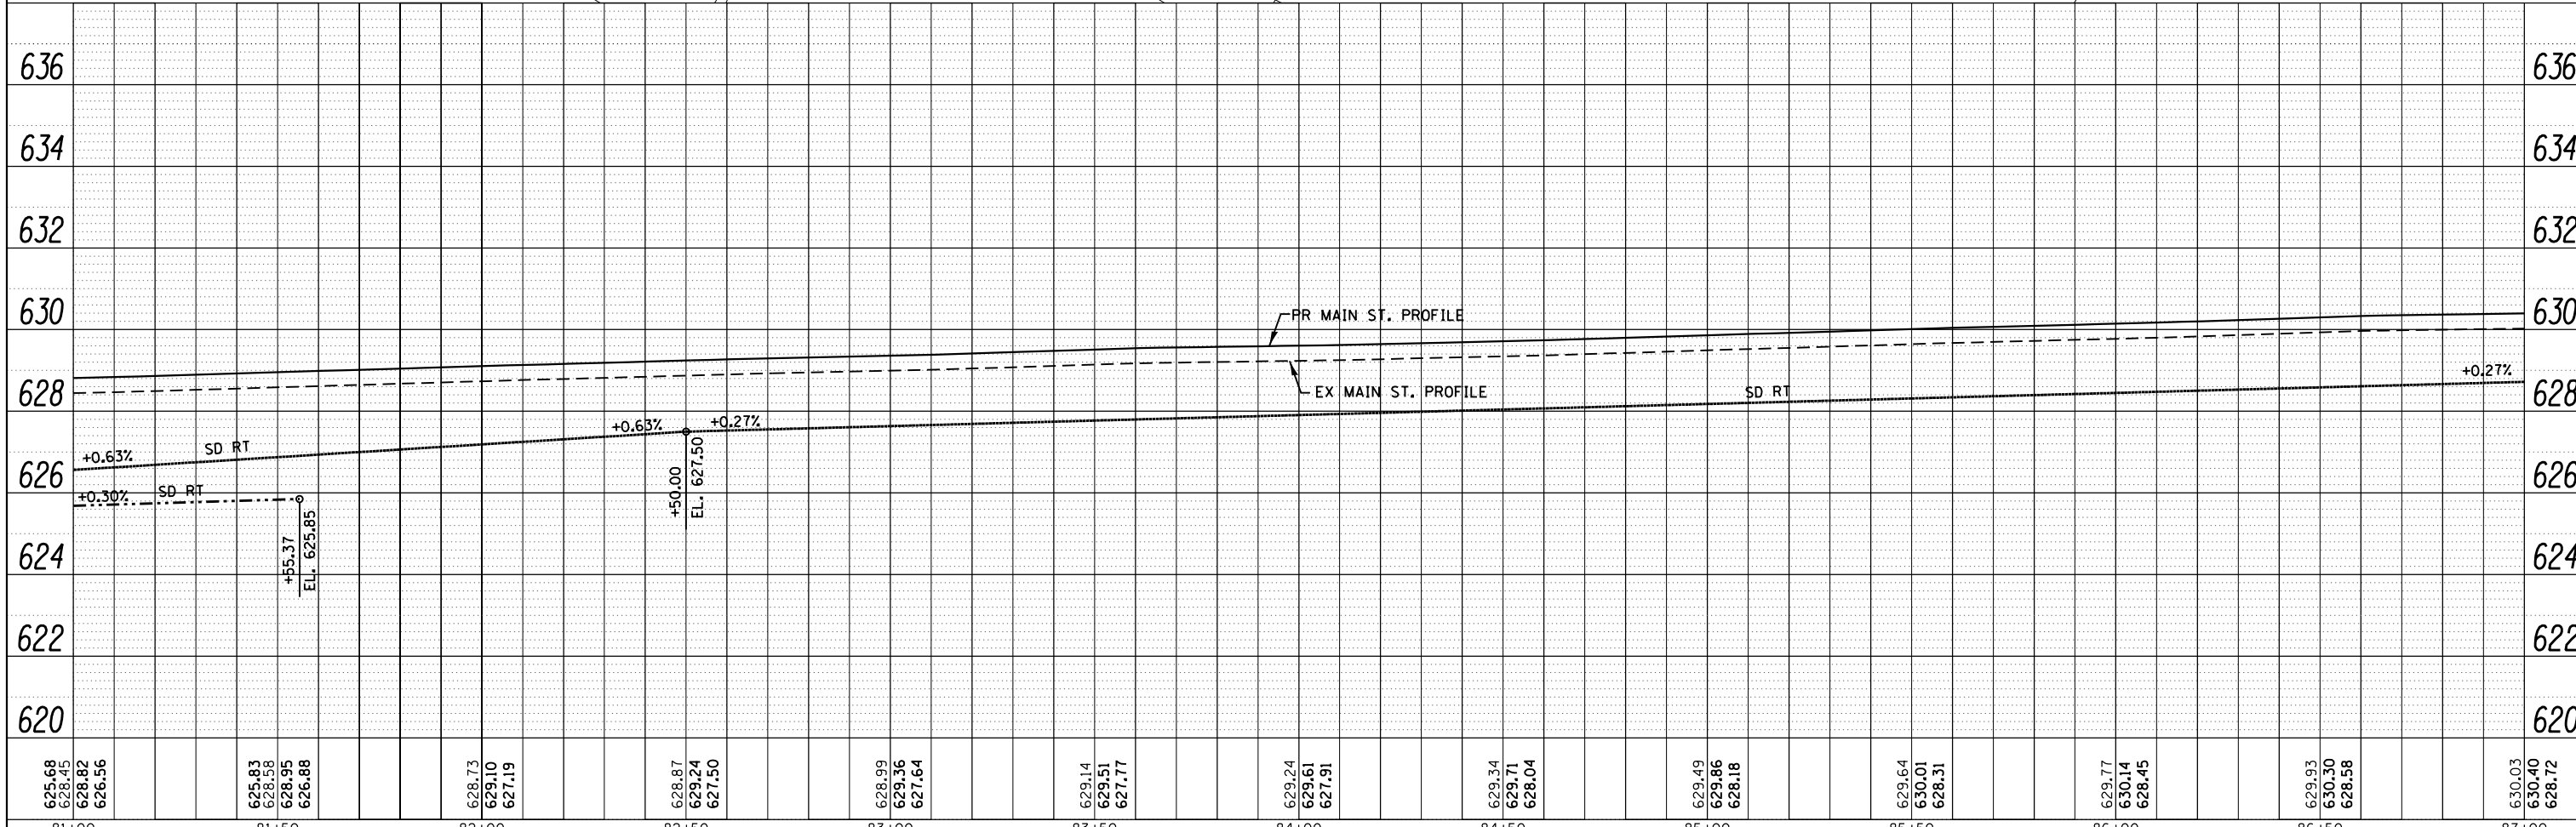


PLAN	SURVEYED	DATE
	PLOTTED	
	ALIGNED	
	CHECKED	
	FILED	
	NO.	
	BY	

PROFILE	SURVEYED	DATE
	PLOTTED	
	GRADES	
	CHECKED	
	STRUCTURE	
	NOTATIONS	
	CHKD	
	NO.	
	BY	

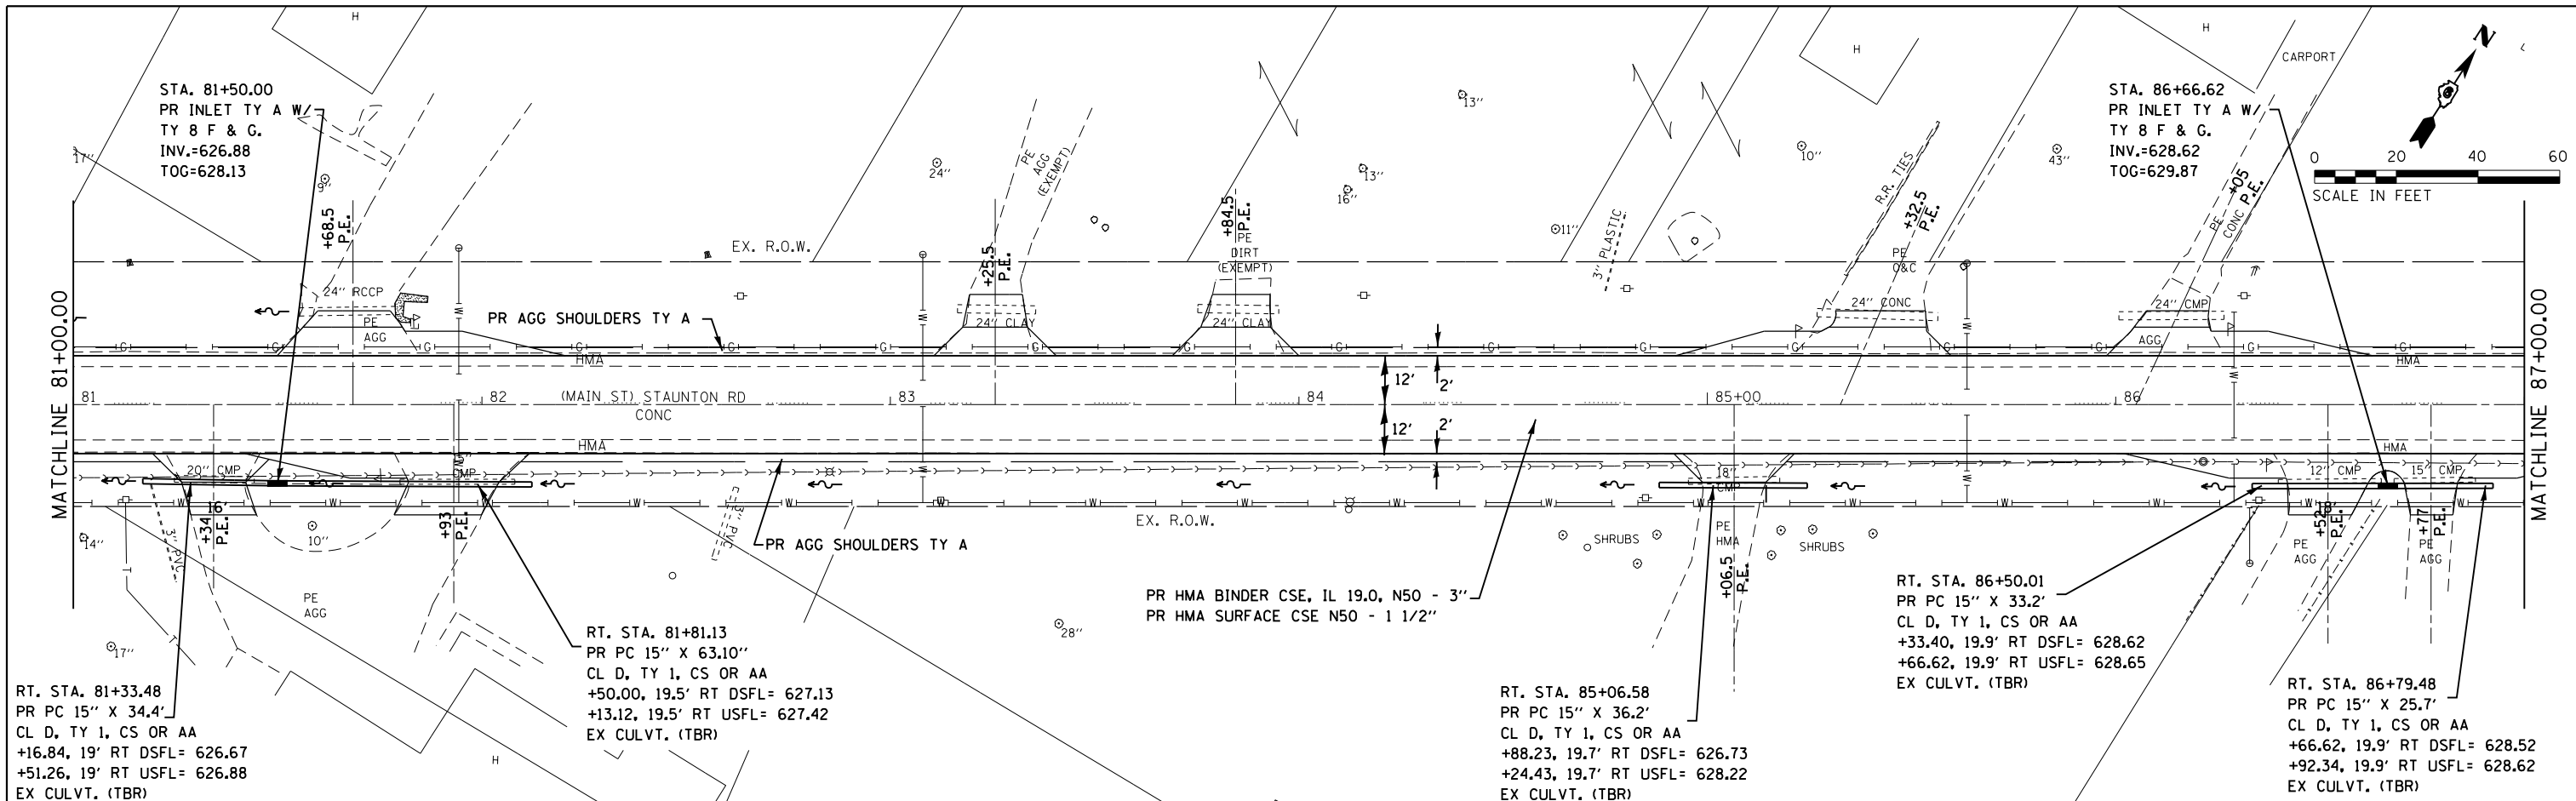

FILE NAME =	USER NAME = sparksgw	DESIGNED -	REVISED -	STATE OF ILLINOIS DEPARTMENT OF TRANSPORTATION	PLAN & PROFILE SHEETS FAU 8136 (MAIN ST.)			F.A.U. RT.E.	SECTION	COUNTY	TOTAL SHEETS	SHEET NO.
Default	c:\pwwork\pwwork\sparksgw\d0401583\067288\3-sht-plnpr.f.dgn	DRAWN -	REVISED -					8136	(4) RS-1,1,CR	MACOUPIN	92	16
	PLOT SCALE = 40.0000' / in.	CHECKED -	REVISED -					CONTRACT NO. 72B43				
	PLOT DATE = Aug-22-2014 09:54:46AM	DATE -	REVISED -					ILLINOIS FED. AID PROJECT				

SCALE: 20 SHEET 4 OF 8 SHEETS STA. 81+00.00 TO STA. 87+00.00