
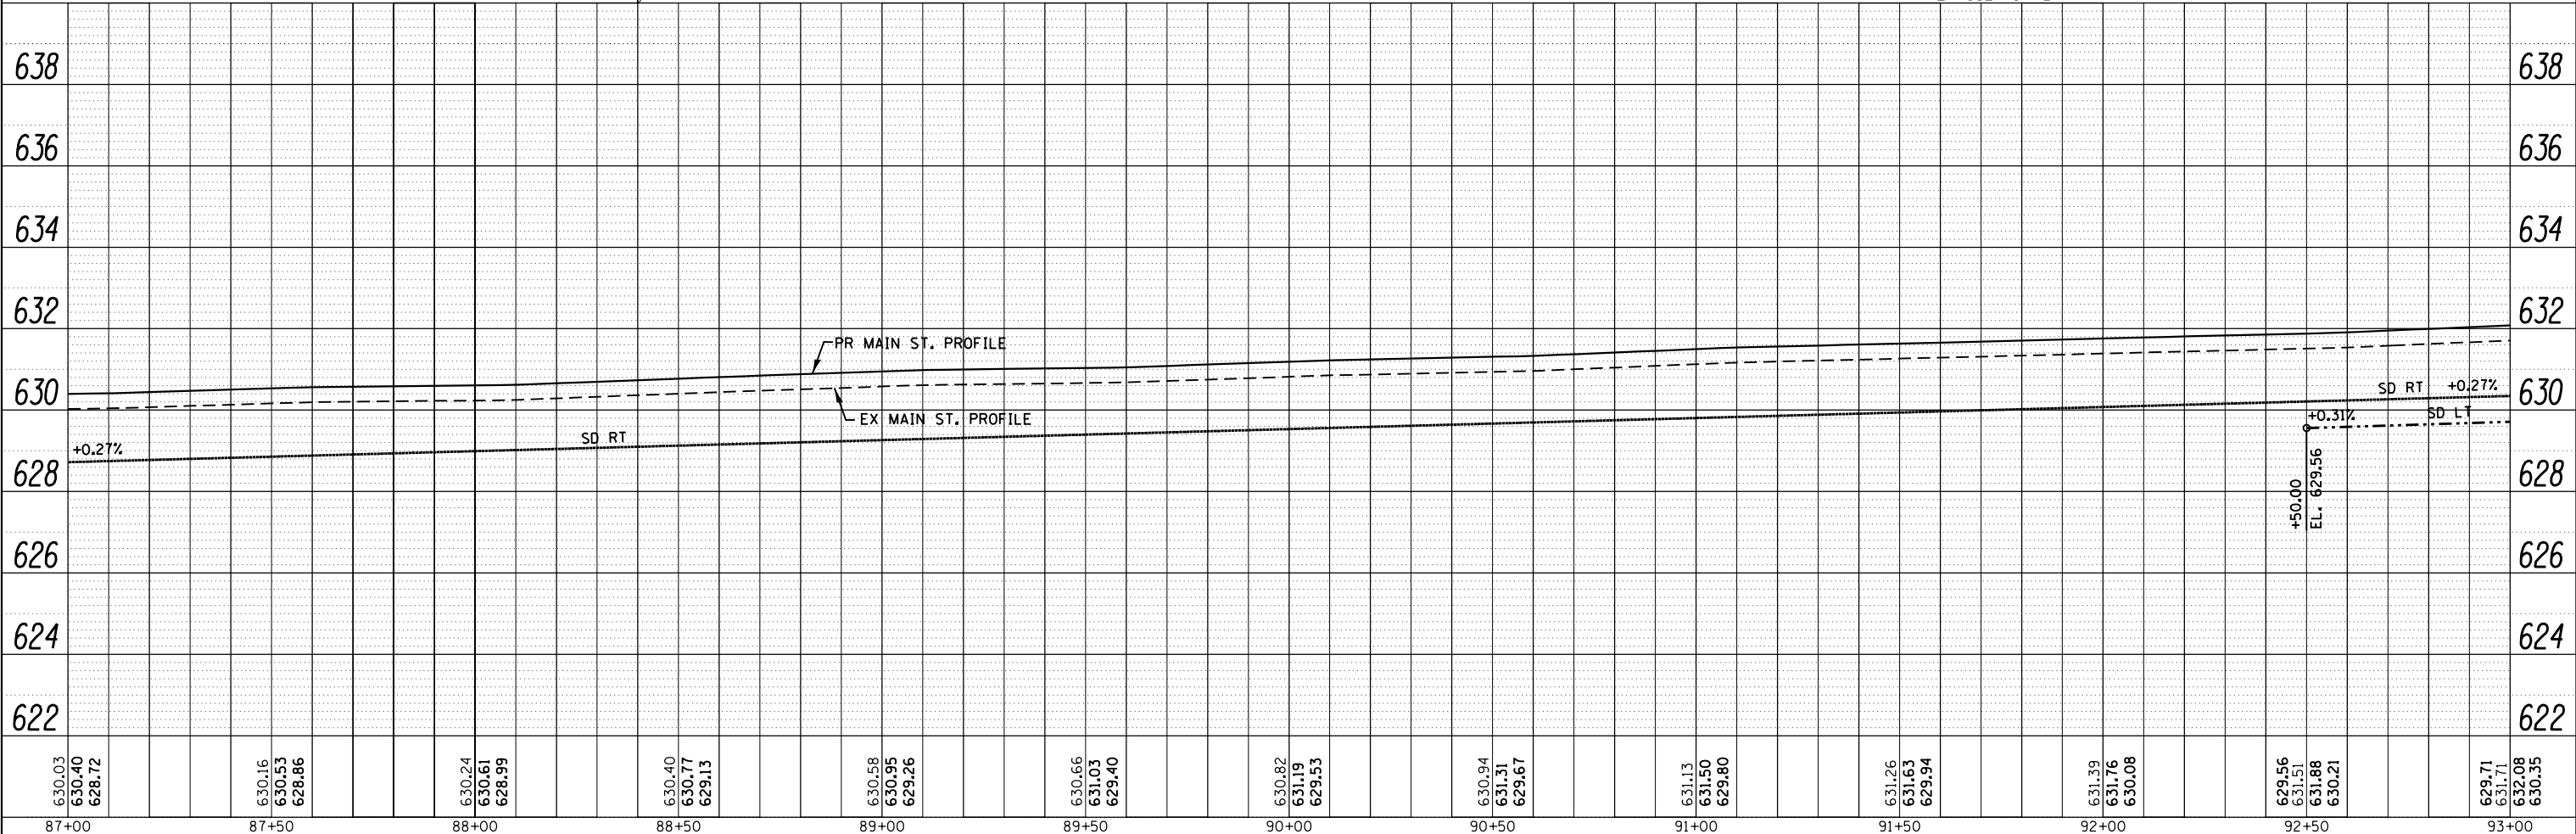
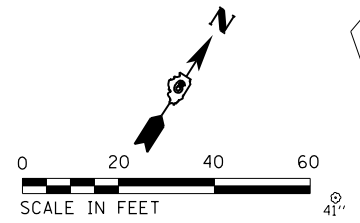


PLAN	SURVEYED	DATE
	PLOTTED	
	GRADES CHECKED	
	STRUCTURE NOTED	
	NOT AT THIS OFFICE	
	NO.	
	BY	
	DATE	

PROFILE	SURVEYED	DATE
	PLOTTED	
	GRADES CHECKED	
	STRUCTURE NOTED	
	NOT AT THIS OFFICE	
	NO.	
	BY	
	DATE	

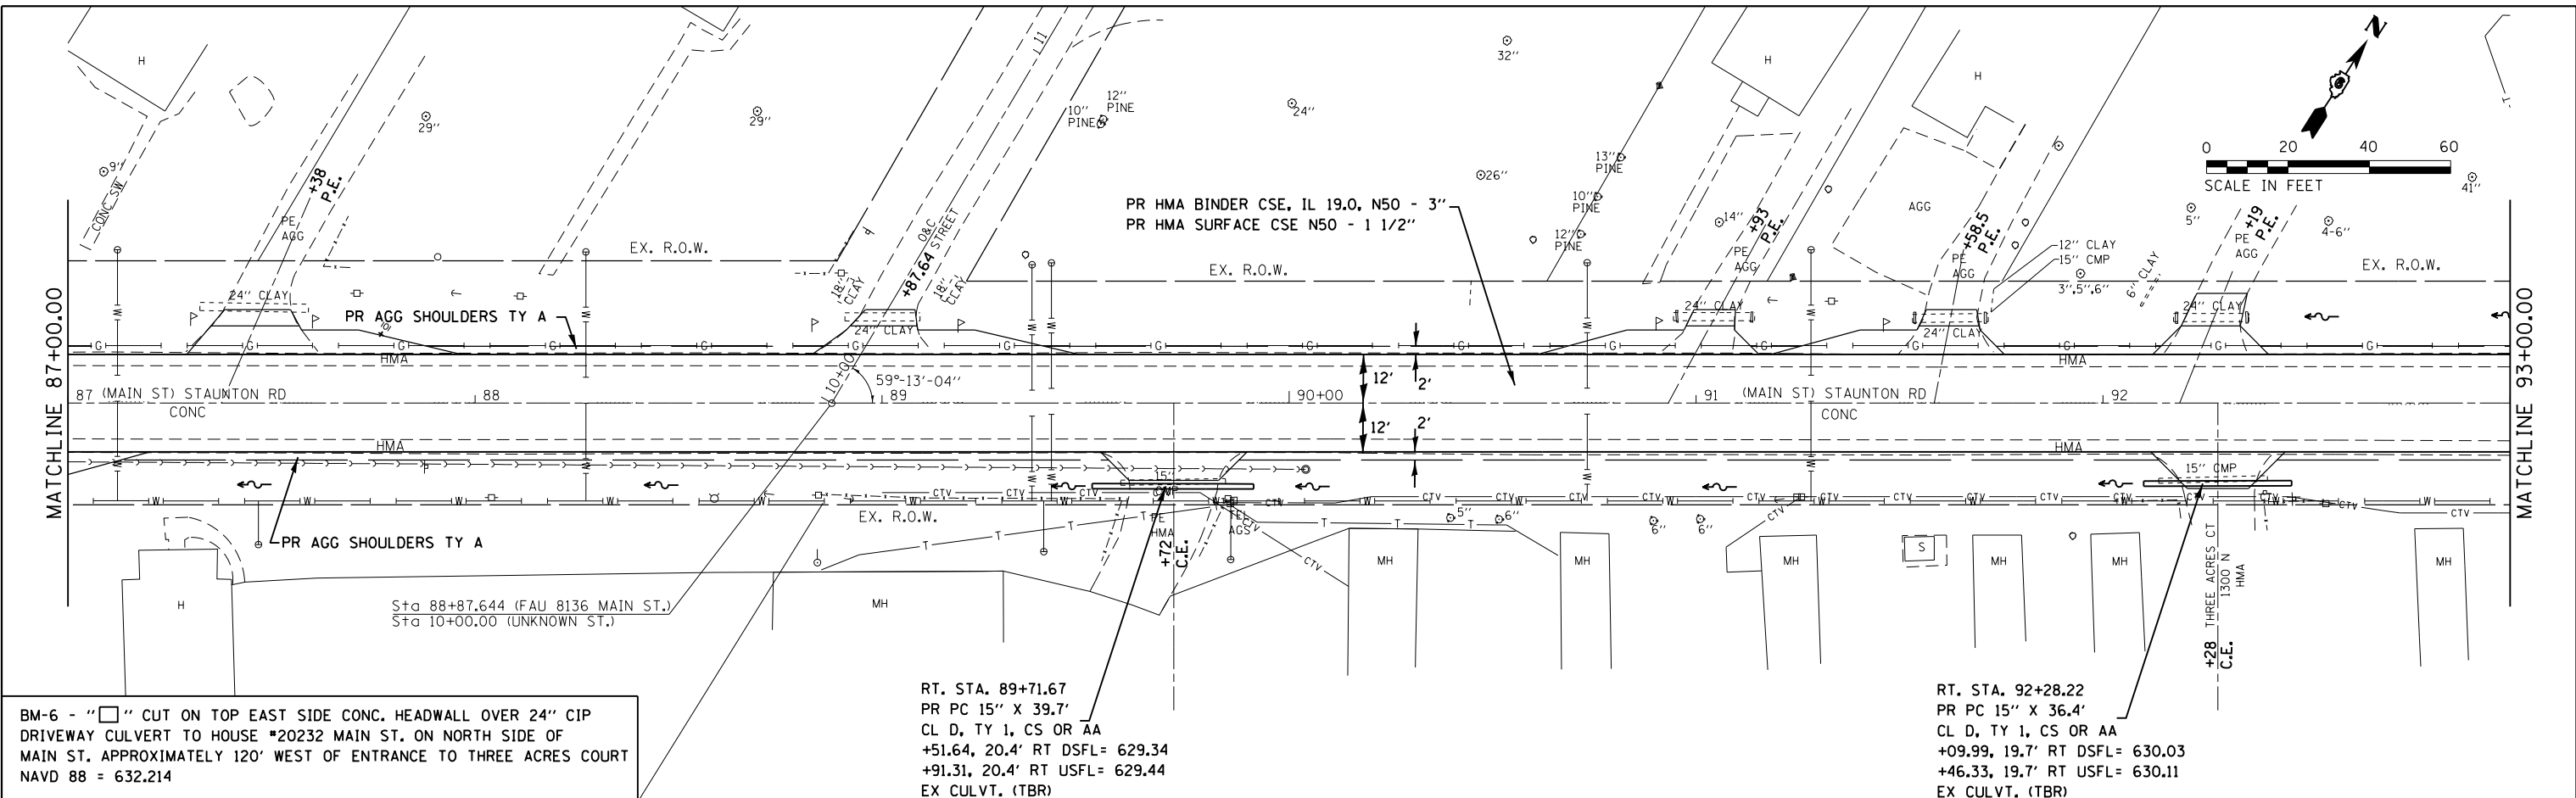

630.03	630.40	628.72	630.16	630.53	628.86	630.24	630.61	628.99	630.40	630.77	629.13	630.58	630.95	629.26	630.66	631.03	629.40	630.82	631.19	629.53	630.94	631.31	629.67	631.13	631.50	629.80	631.26	631.63	629.94	631.39	631.76	630.08	629.56	631.51	631.88	630.21	629.71	631.71	632.08	630.35
87+00	87+50	88+00	88+50	89+00	89+50	90+00	90+50	91+00	91+50	92+00	92+50	93+00																												

FILE NAME = c:\pwork\pwork\sparks\0401583\06728\03-sht-plnpr.f.dgn

Default

USER NAME = sparksq	DESIGNED -	REVISED -
	DRAWN -	REVISED -
PLOT SCALE = 40.0000 / in.	CHECKED -	REVISED -
PLOT DATE = Aug-22-2014 09:54:46AM	DATE -	REVISED -

STATE OF ILLINOIS
DEPARTMENT OF TRANSPORTATION

PLAN & PROFILE SHEETS
FAU 8136 (MAIN ST.)

SCALE: 20 SHEET 5 OF 8 SHEETS STA. 87+00.00 TO STA. 93+00.00

F.A.U. RTE.	SECTION	COUNTY	TOTAL SHEETS	SHEET NO.
8136	(4) RS-1,1,CR	MACOUPIN	92	17
CONTRACT NO. 72B43			ILLINOIS FED. AID PROJECT	