
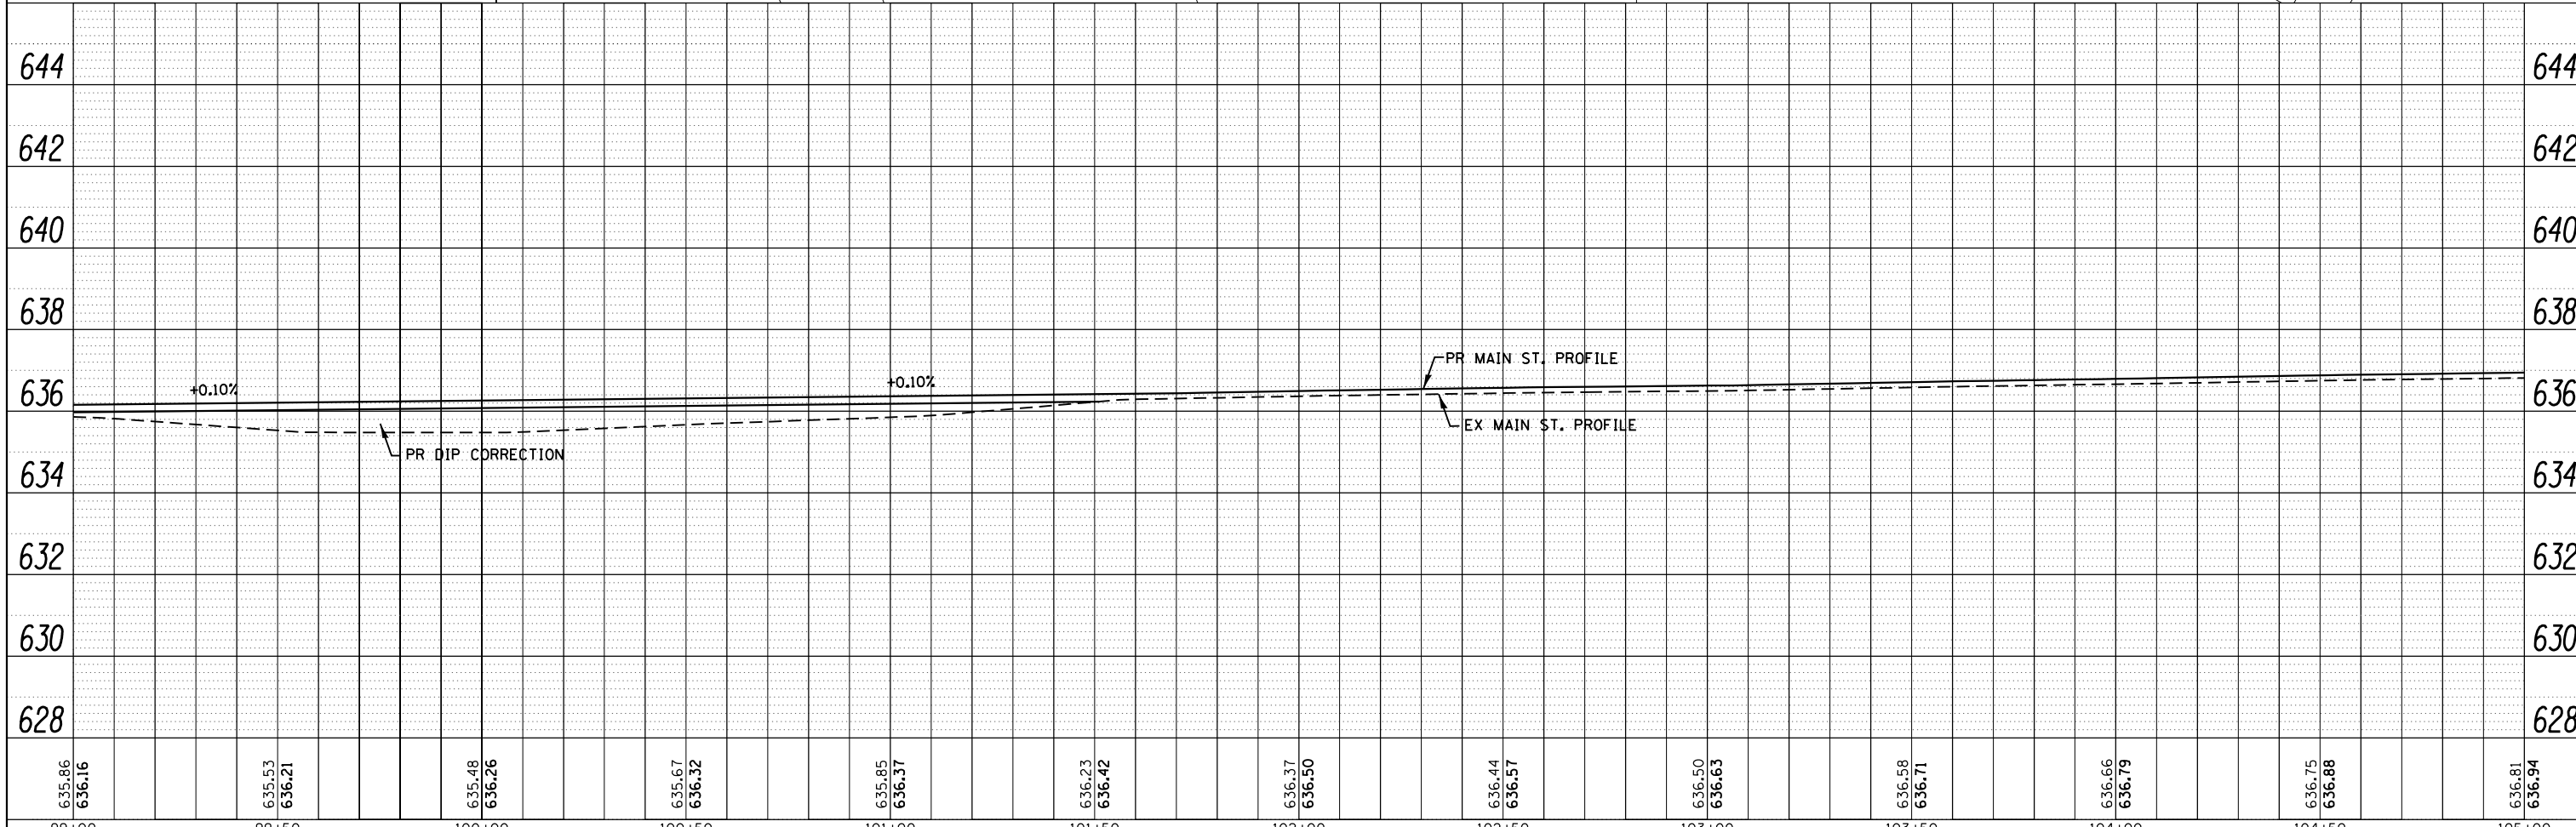


PLAN	SURVEYED	DATE
	PLOTTED	
	NOTE BOOK	
	NO.	
	FILE NAME	

PROFILE	SURVEYED	DATE
	PLOTTED	
	NOTE BOOK	
	NO.	
	FILE NAME	

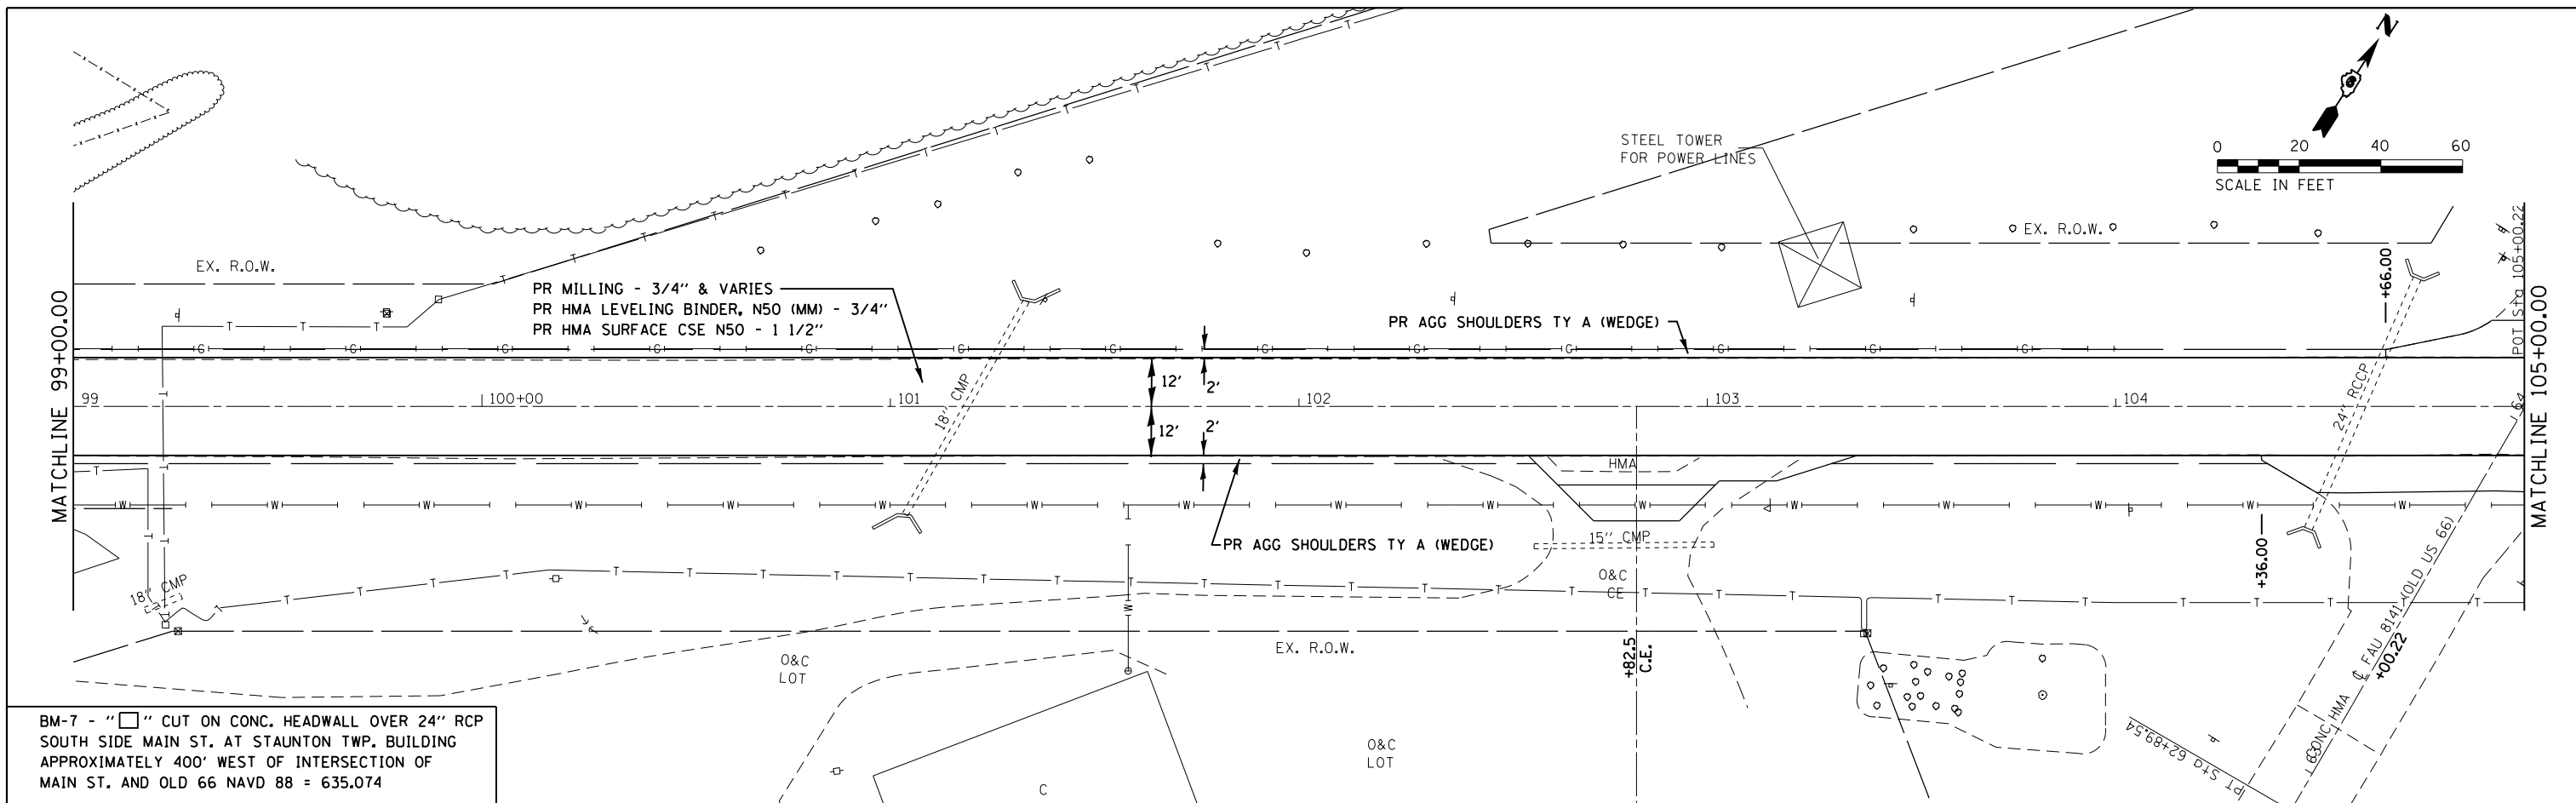

635.86 636.16	635.53 636.21	635.48 636.26	635.67 636.32	635.85 636.37	636.23 636.42	636.37 636.50	636.44 636.57	636.50 636.63	636.58 636.71	636.66 636.79	636.75 636.88	636.81 636.94
99+00	99+50	100+00	100+50	101+00	101+50	102+00	102+50	103+00	103+50	104+00	104+50	105+00