
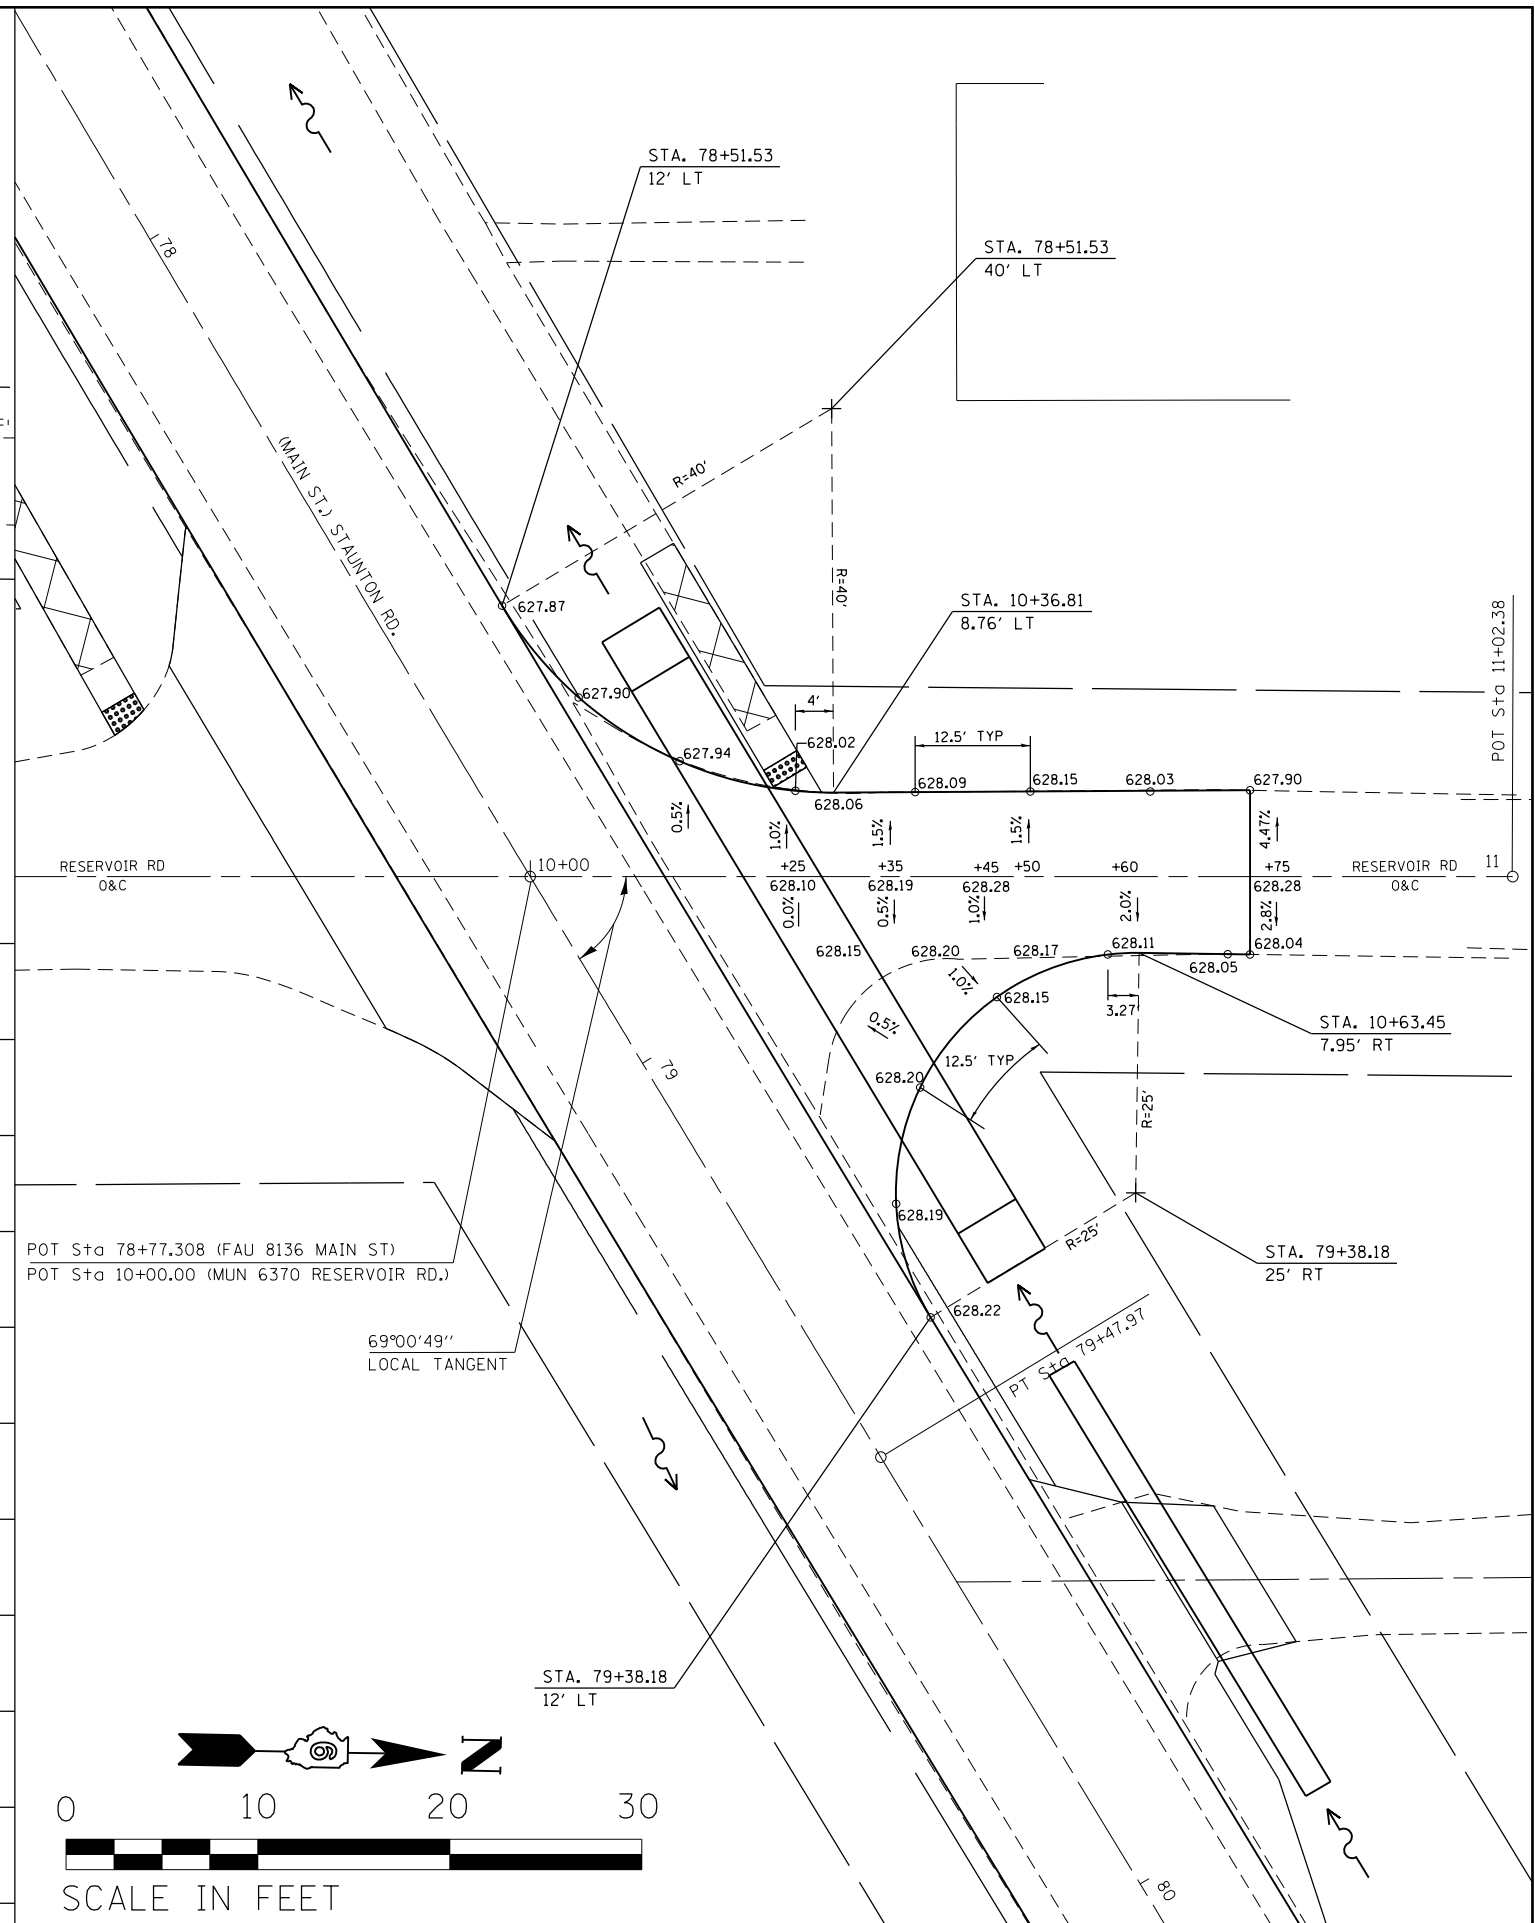
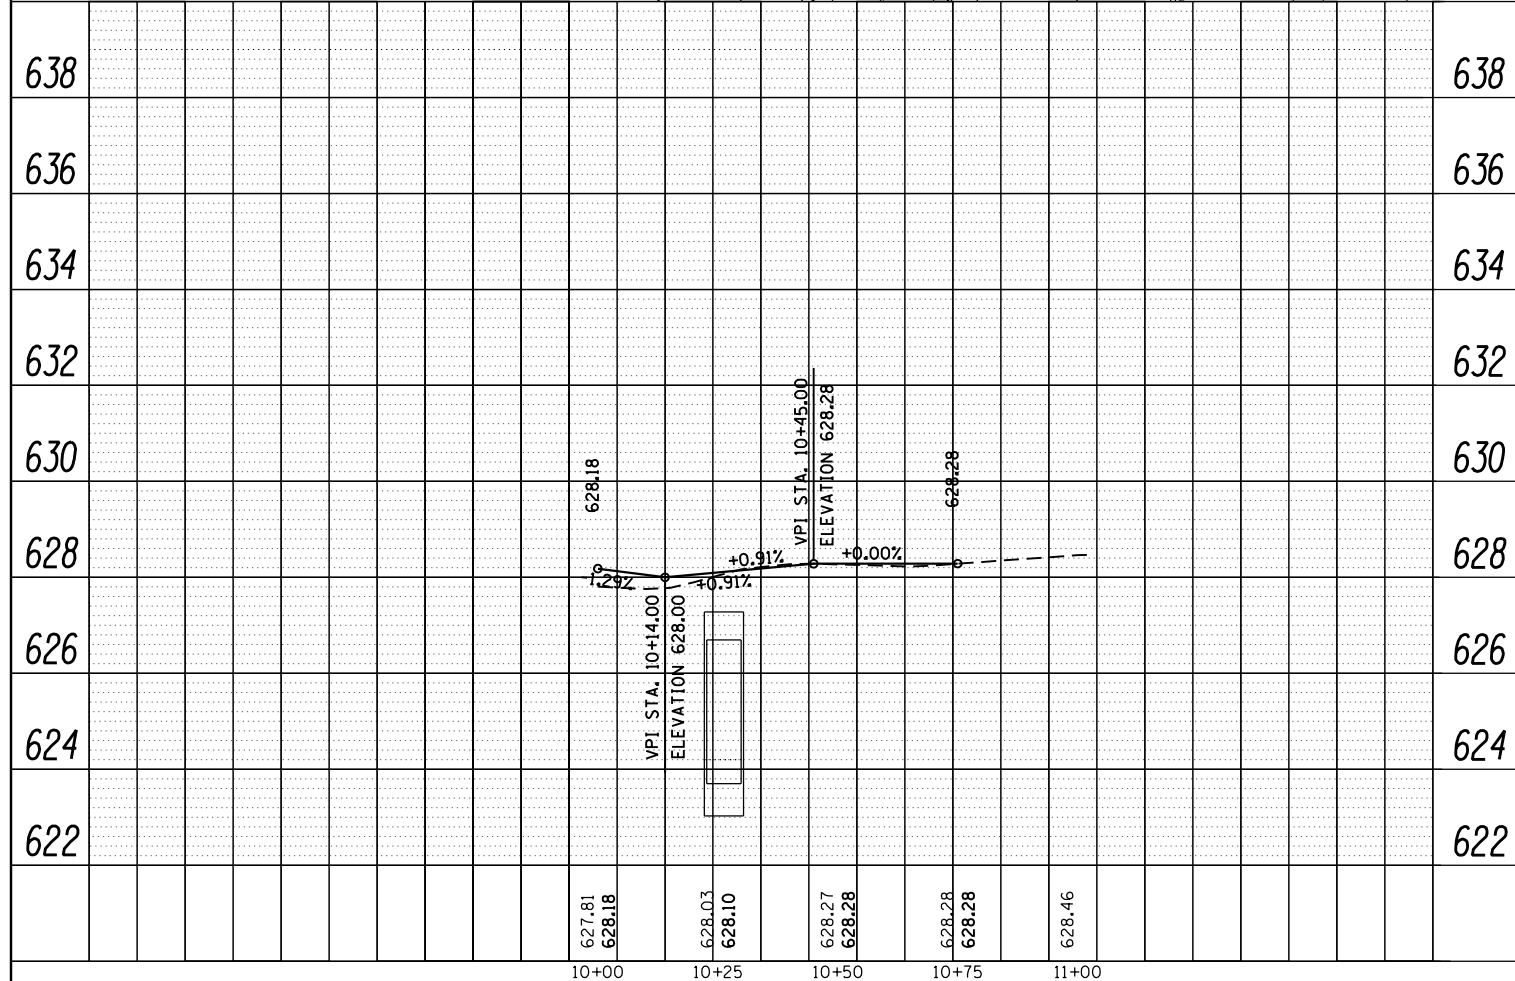


PLAN	SURVEYED	DATE
NOTE BOOK	PLOTTED	BY
NO.	ALIGNED	
	CHECKED	
	DATE	
	FILE NAME	

PROFILE	SURVEYED	DATE
NOTE BOOK	PLOTTED	BY
NO.	GRADES CHECKED	
	STRUCTURE	NOTATIONS CHECKED

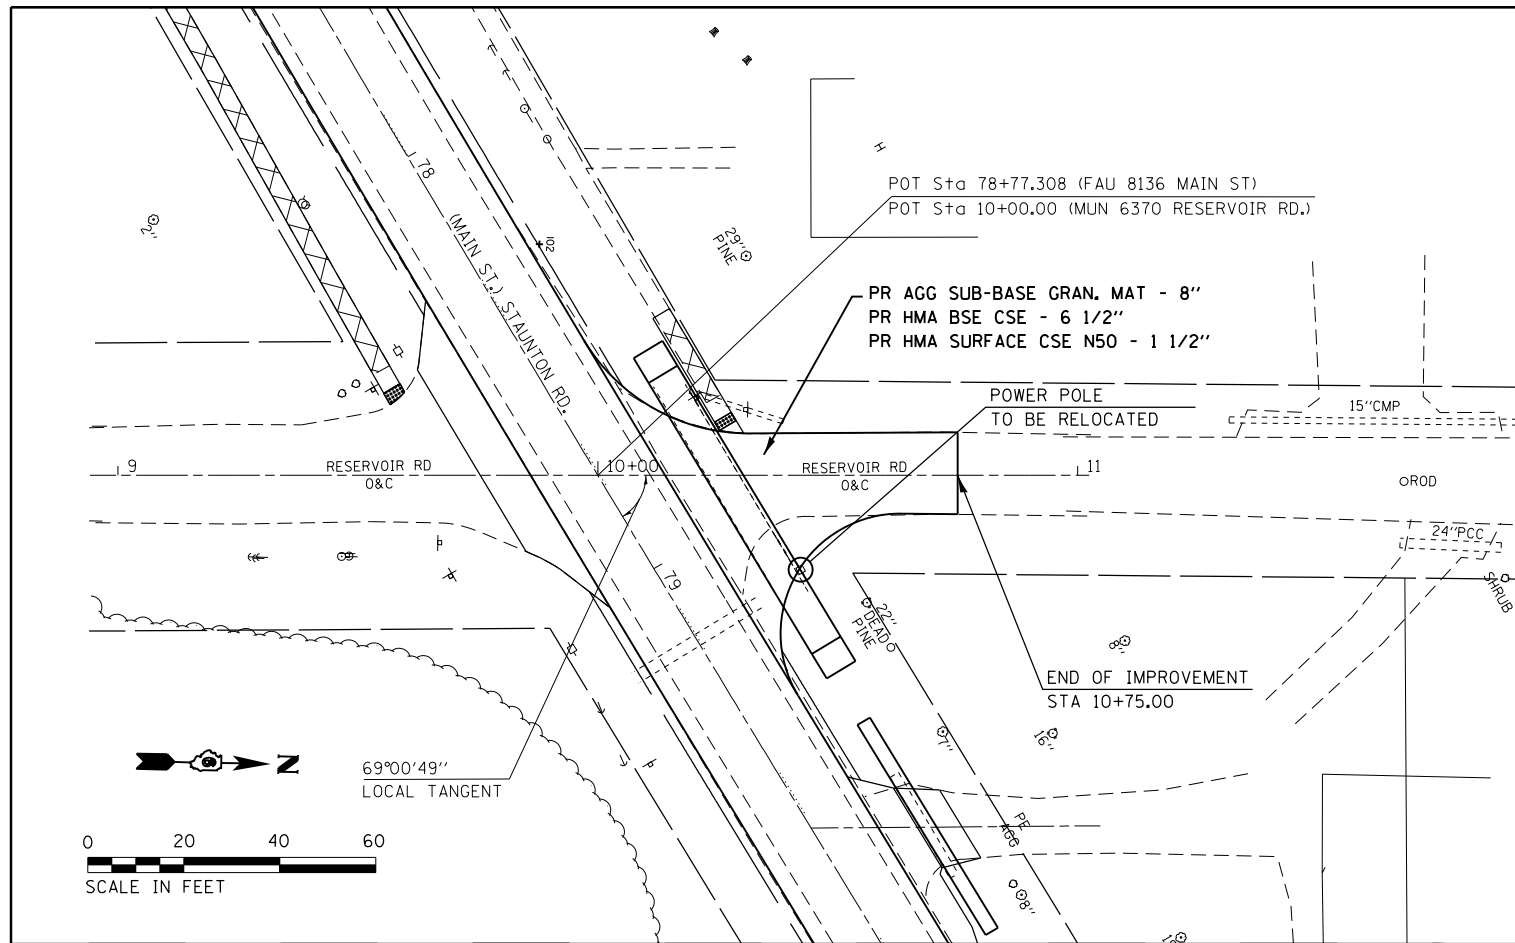

FILE NAME =	USER NAME = sparksgw	DESIGNED -	REVISED -	STATE OF ILLINOIS DEPARTMENT OF TRANSPORTATION	INTERSECTION DETAIL MUN 6370 (RESERVOIR RD.)	F.A.U. RTE.	SECTION	COUNTY	TOTAL SHEETS	SHEET NO.
c:\pwork\pwidot\sparksgw\d0401583\067288\3-sh-intersec.dgn	DRAWN -	REVISED -	8136			(4) RS-1,1,CR	MACOUPIN	92	21	
Default	PLOT SCALE = 40.0000' / in.	CHECKED -	REVISED -			CONTRACT NO. 72B43			ILLINOIS FED. AID PROJECT	
	PLOT DATE = Aug-22-2014 09:54:53AM	DATE -	REVISED -			SCALE:	SHEET 1	OF 1	SHEETS	STA.