


DATE	
BY	
FINAL SURVEY	SURVEYED
NOTE BOOK	PLOTTED
NO.	TEMPLATE
	AREAS CHECKED

DATE	
BY	
ORIGINAL SURVEY	SURVEYED
NOTE BOOK	PLOTTED
NO.	TEMPLATE
	AREAS CHECKED

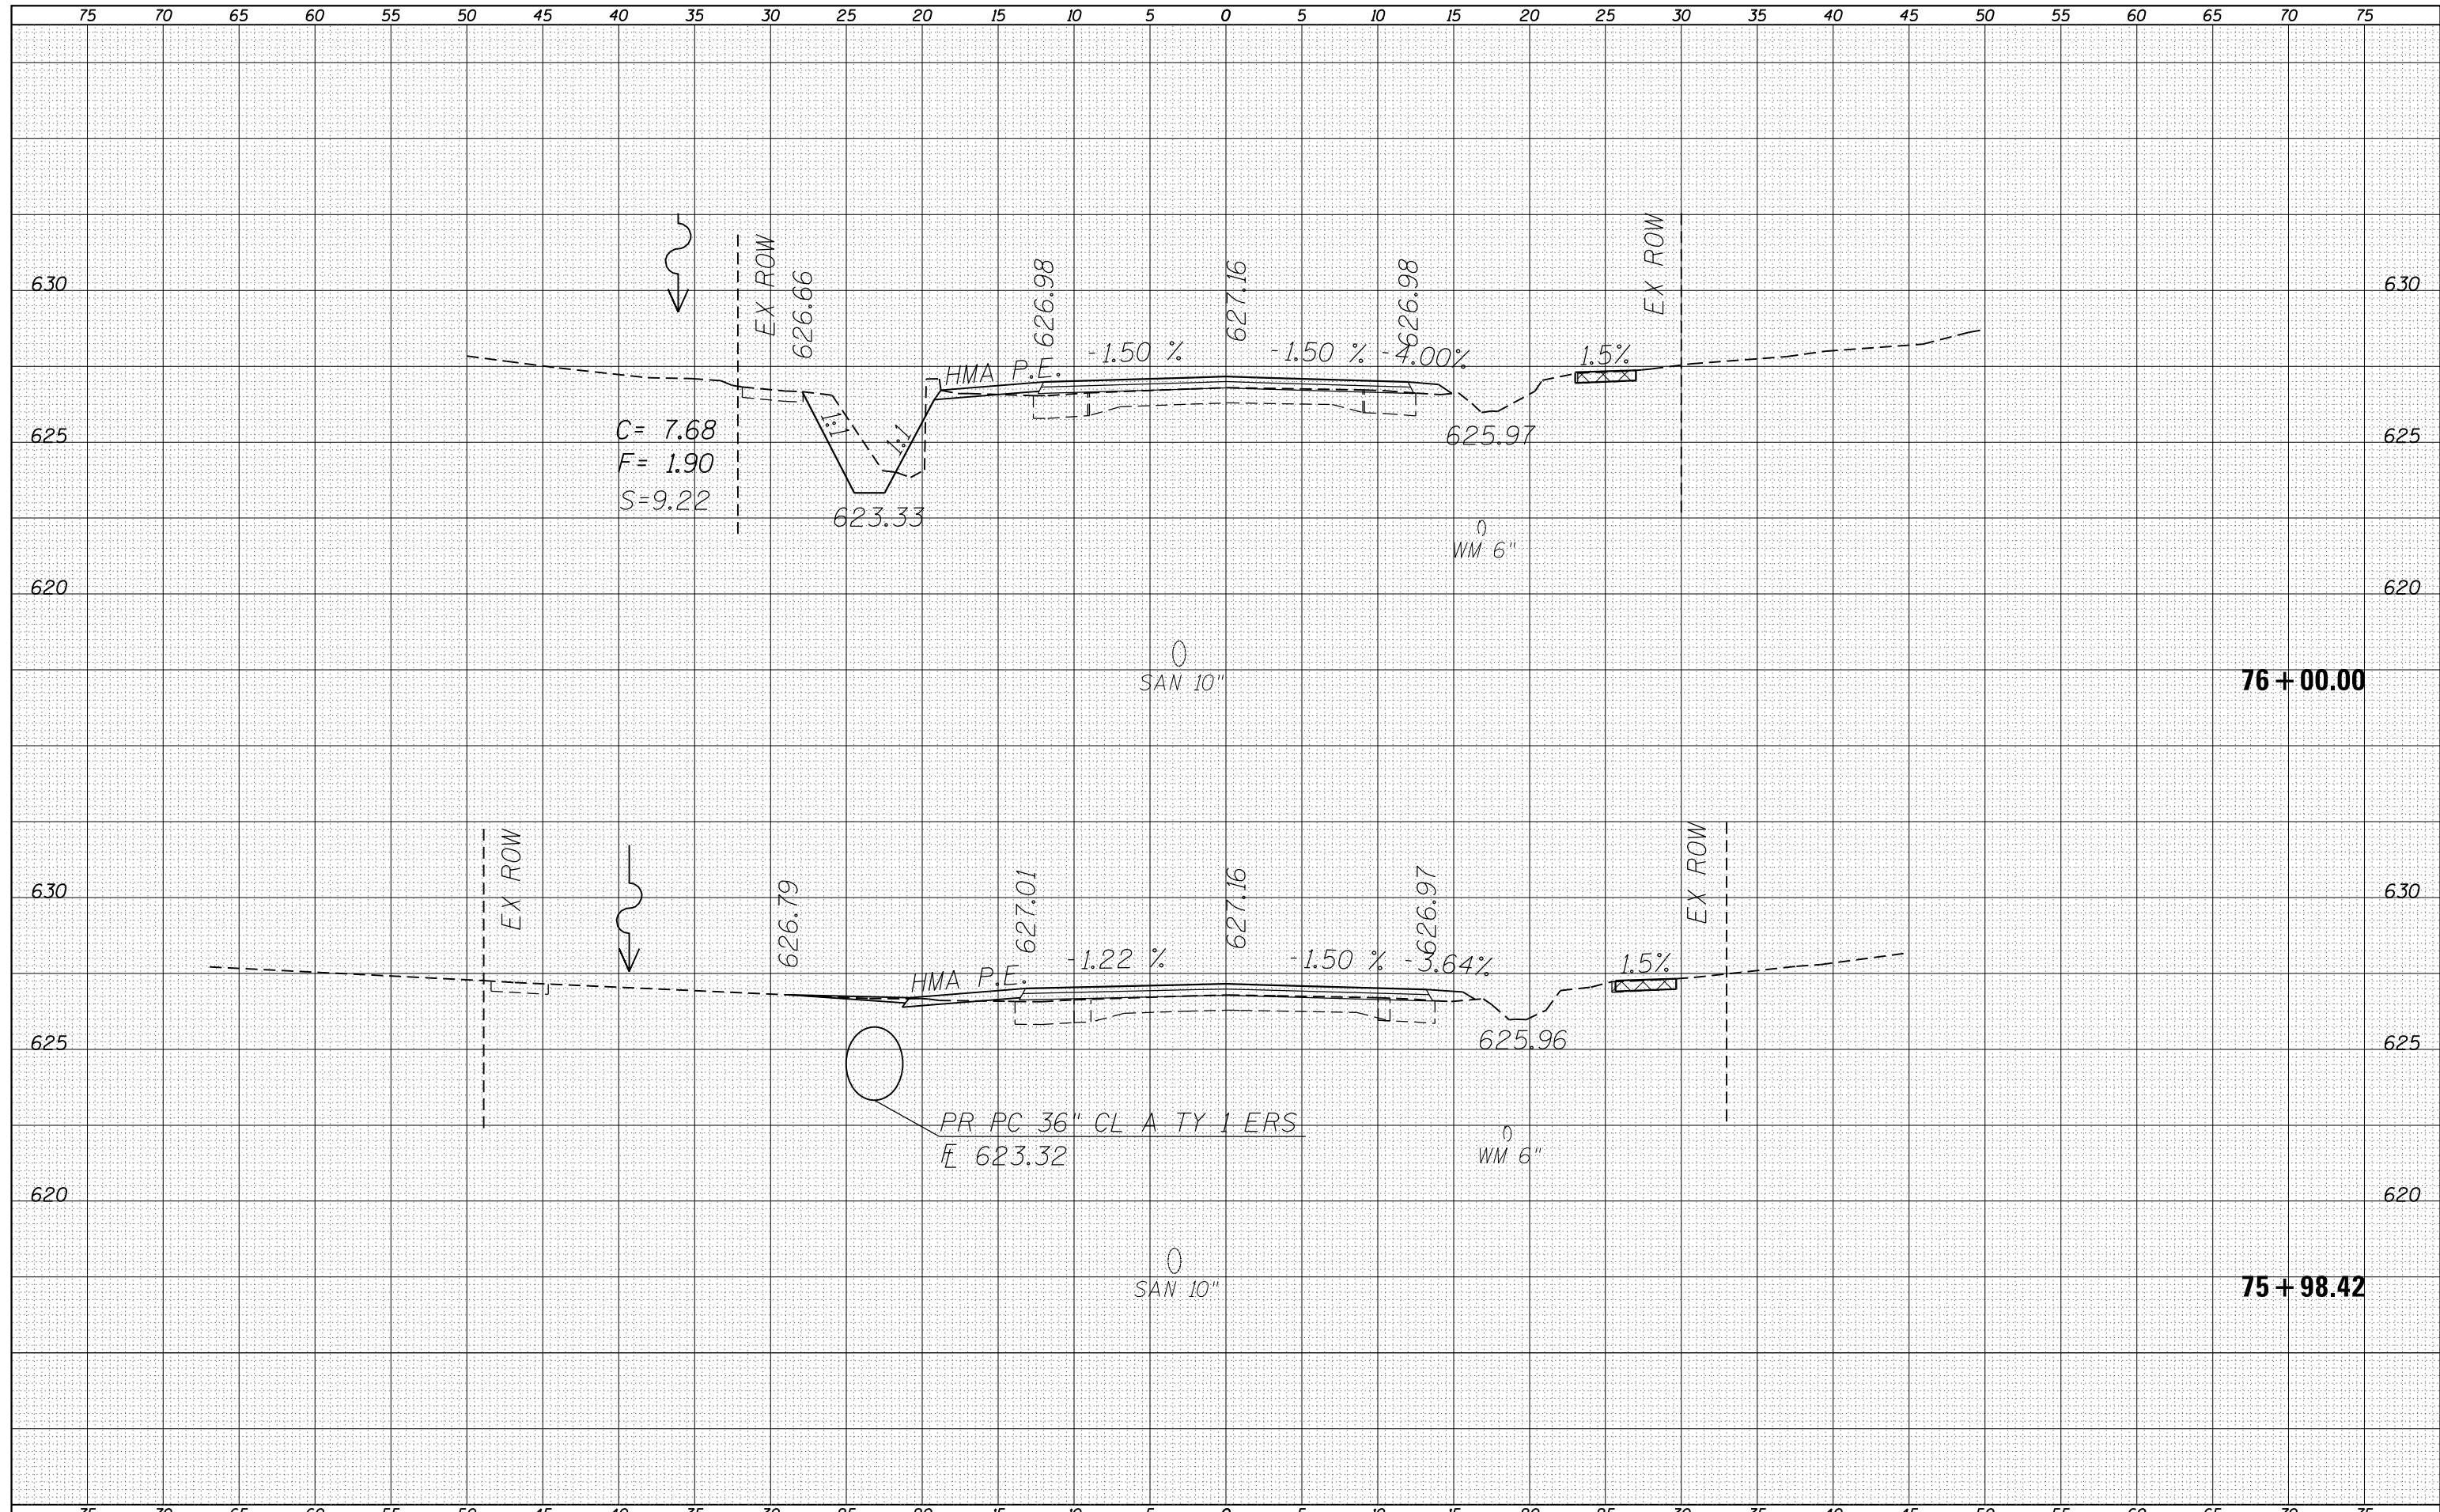

FILE NAME =	USER NAME = sparksgw	DESIGNED -	REVISED -	STATE OF ILLINOIS DEPARTMENT OF TRANSPORTATION	MAIN ST. CROSS SECTIONS FAU 8136 (MAIN ST.)		F.A.U. RTE.	SECTION	COUNTY	TOTAL SHEETS	SHEET NO.
es:\pw\work\p\dot\sparksgw\d0401583\0672843-sh-xssh.tdgn		DRAWN -	REVISED -		8136	(4) RS-1,1,CR	MACOUPIN	92	44		
Default	PLOT SCALE = 10.0000' / in.	CHECKED -	REVISED -		SCALE: SHEET 14 OF 62 SHEETS STA. 75+98.42 TO STA. 76+00.00		CONTRACT NO. 72B43		ILLINOIS FED. AID PROJECT		
	PLOT DATE = Aug-22-2014 09:55:14AM	DATE -	REVISED -								