


| | |
|---------------|--|
| DATE | |
| BY | |
| FINAL SURVEY | |
| SURVEYED | |
| PLOTTED | |
| TEMPLATE | |
| NOTE BOOK | |
| AREAS CHECKED | |
| NO. | |

| | |
|-----------------|--|
| DATE | |
| BY | |
| ORIGINAL SURVEY | |
| SURVEYED | |
| PLOTTED | |
| TEMPLATE | |
| NOTE BOOK | |
| AREAS CHECKED | |
| NO. | |

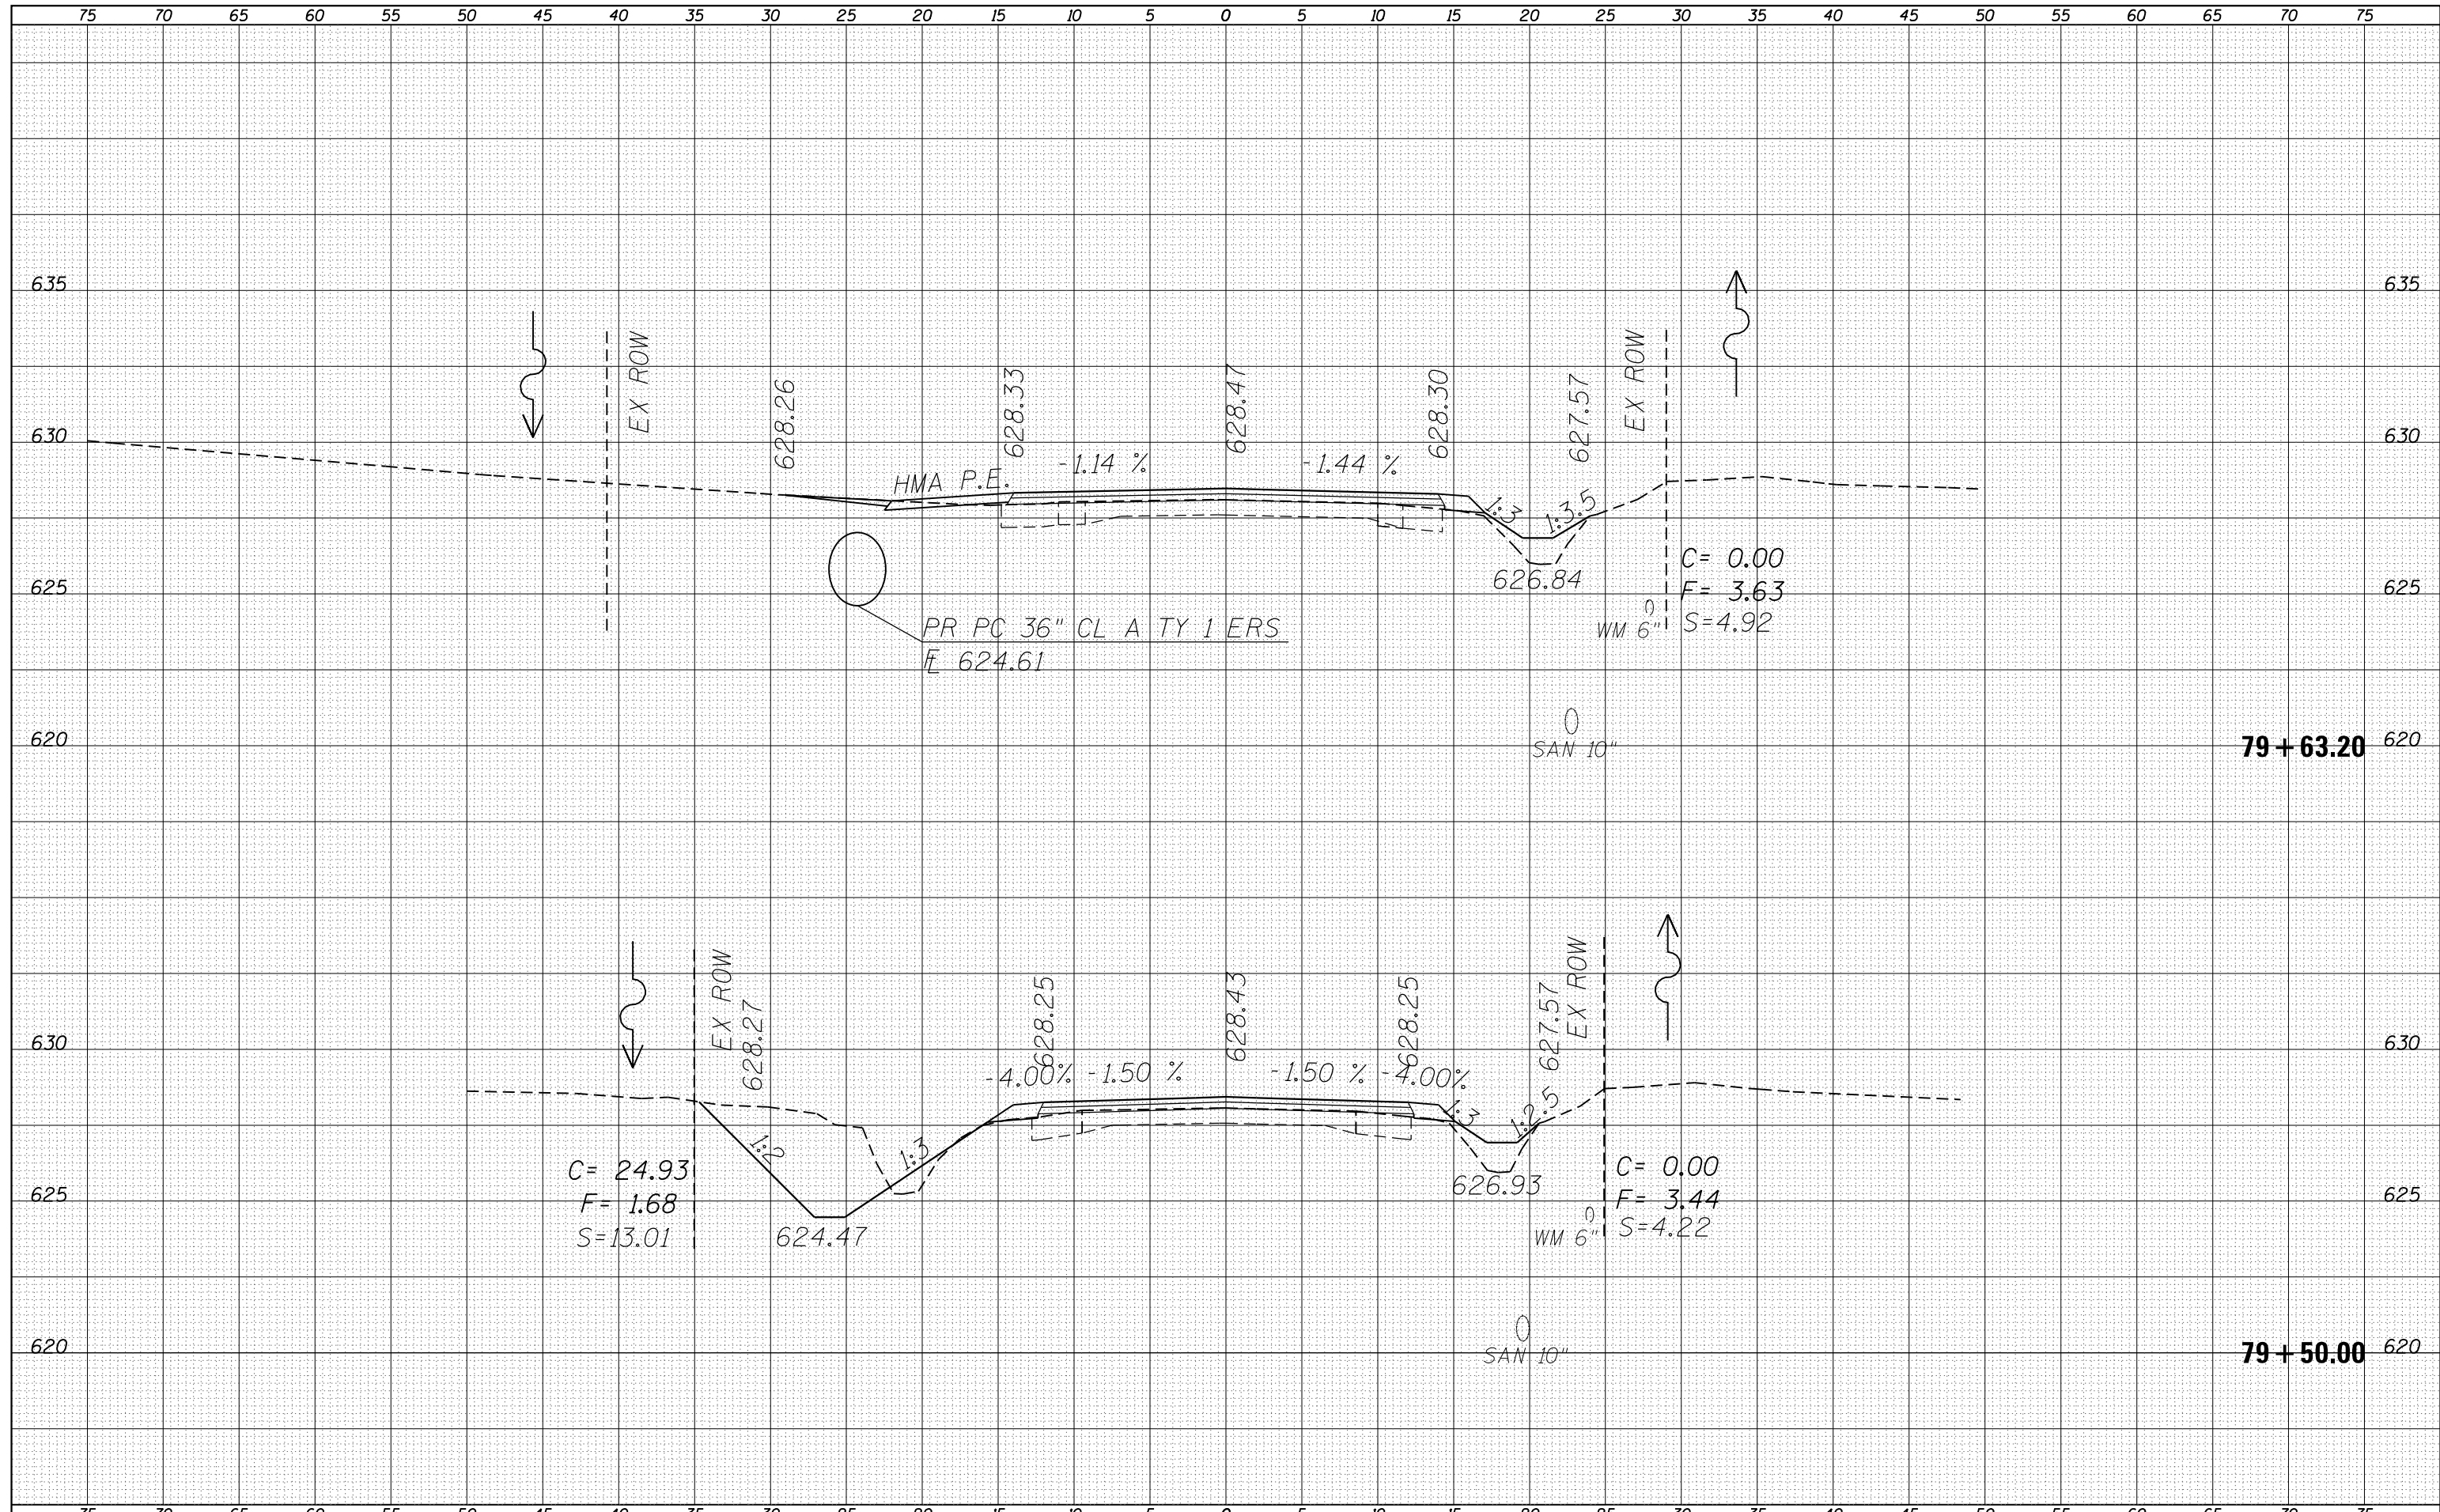

| | | | | | | | | | |
|-------------|---|------------|------------|--|---------------------------|---------------|----------|--------------|-----------|
| FILE NAME = | USER NAME = sparksgw | DESIGNED - | REVISIED - | <p align="center">STATE OF ILLINOIS DEPARTMENT OF TRANSPORTATION</p> <p align="center">MAIN ST. CROSS SECTIONS FAU 8136 (MAIN ST.)</p> | F.A.U. RTE. | SECTION | COUNTY | TOTAL SHEETS | SHEET NO. |
| Default | es:\pw\work\p\dot\sparksgw\d0401583\0672843-sh-xssh\dgn | DRAWN - | REVISIED - | | 8136 | (4) RS-1,1,CR | MACOUPIN | 92 | 49 |
| | PLOT SCALE = 10.0000' / in. | CHECKED - | REVISIED - | | CONTRACT NO. 72B43 | | | | |
| | PLOT DATE = Aug-22-2014 09:55:16AM | DATE - | REVISIED - | | ILLINOIS FED. AID PROJECT | | | | |