


DATE	
BY	
FINAL SURVEY	SURVEYED
NOTE BOOK	PLOTTED
NO.	TEMPLATE
	AREAS
	CHECKED

DATE	
BY	
ORIGINAL SURVEY	SURVEYED
NOTE BOOK	PLOTTED
NO.	TEMPLATE
	AREAS
	CHECKED

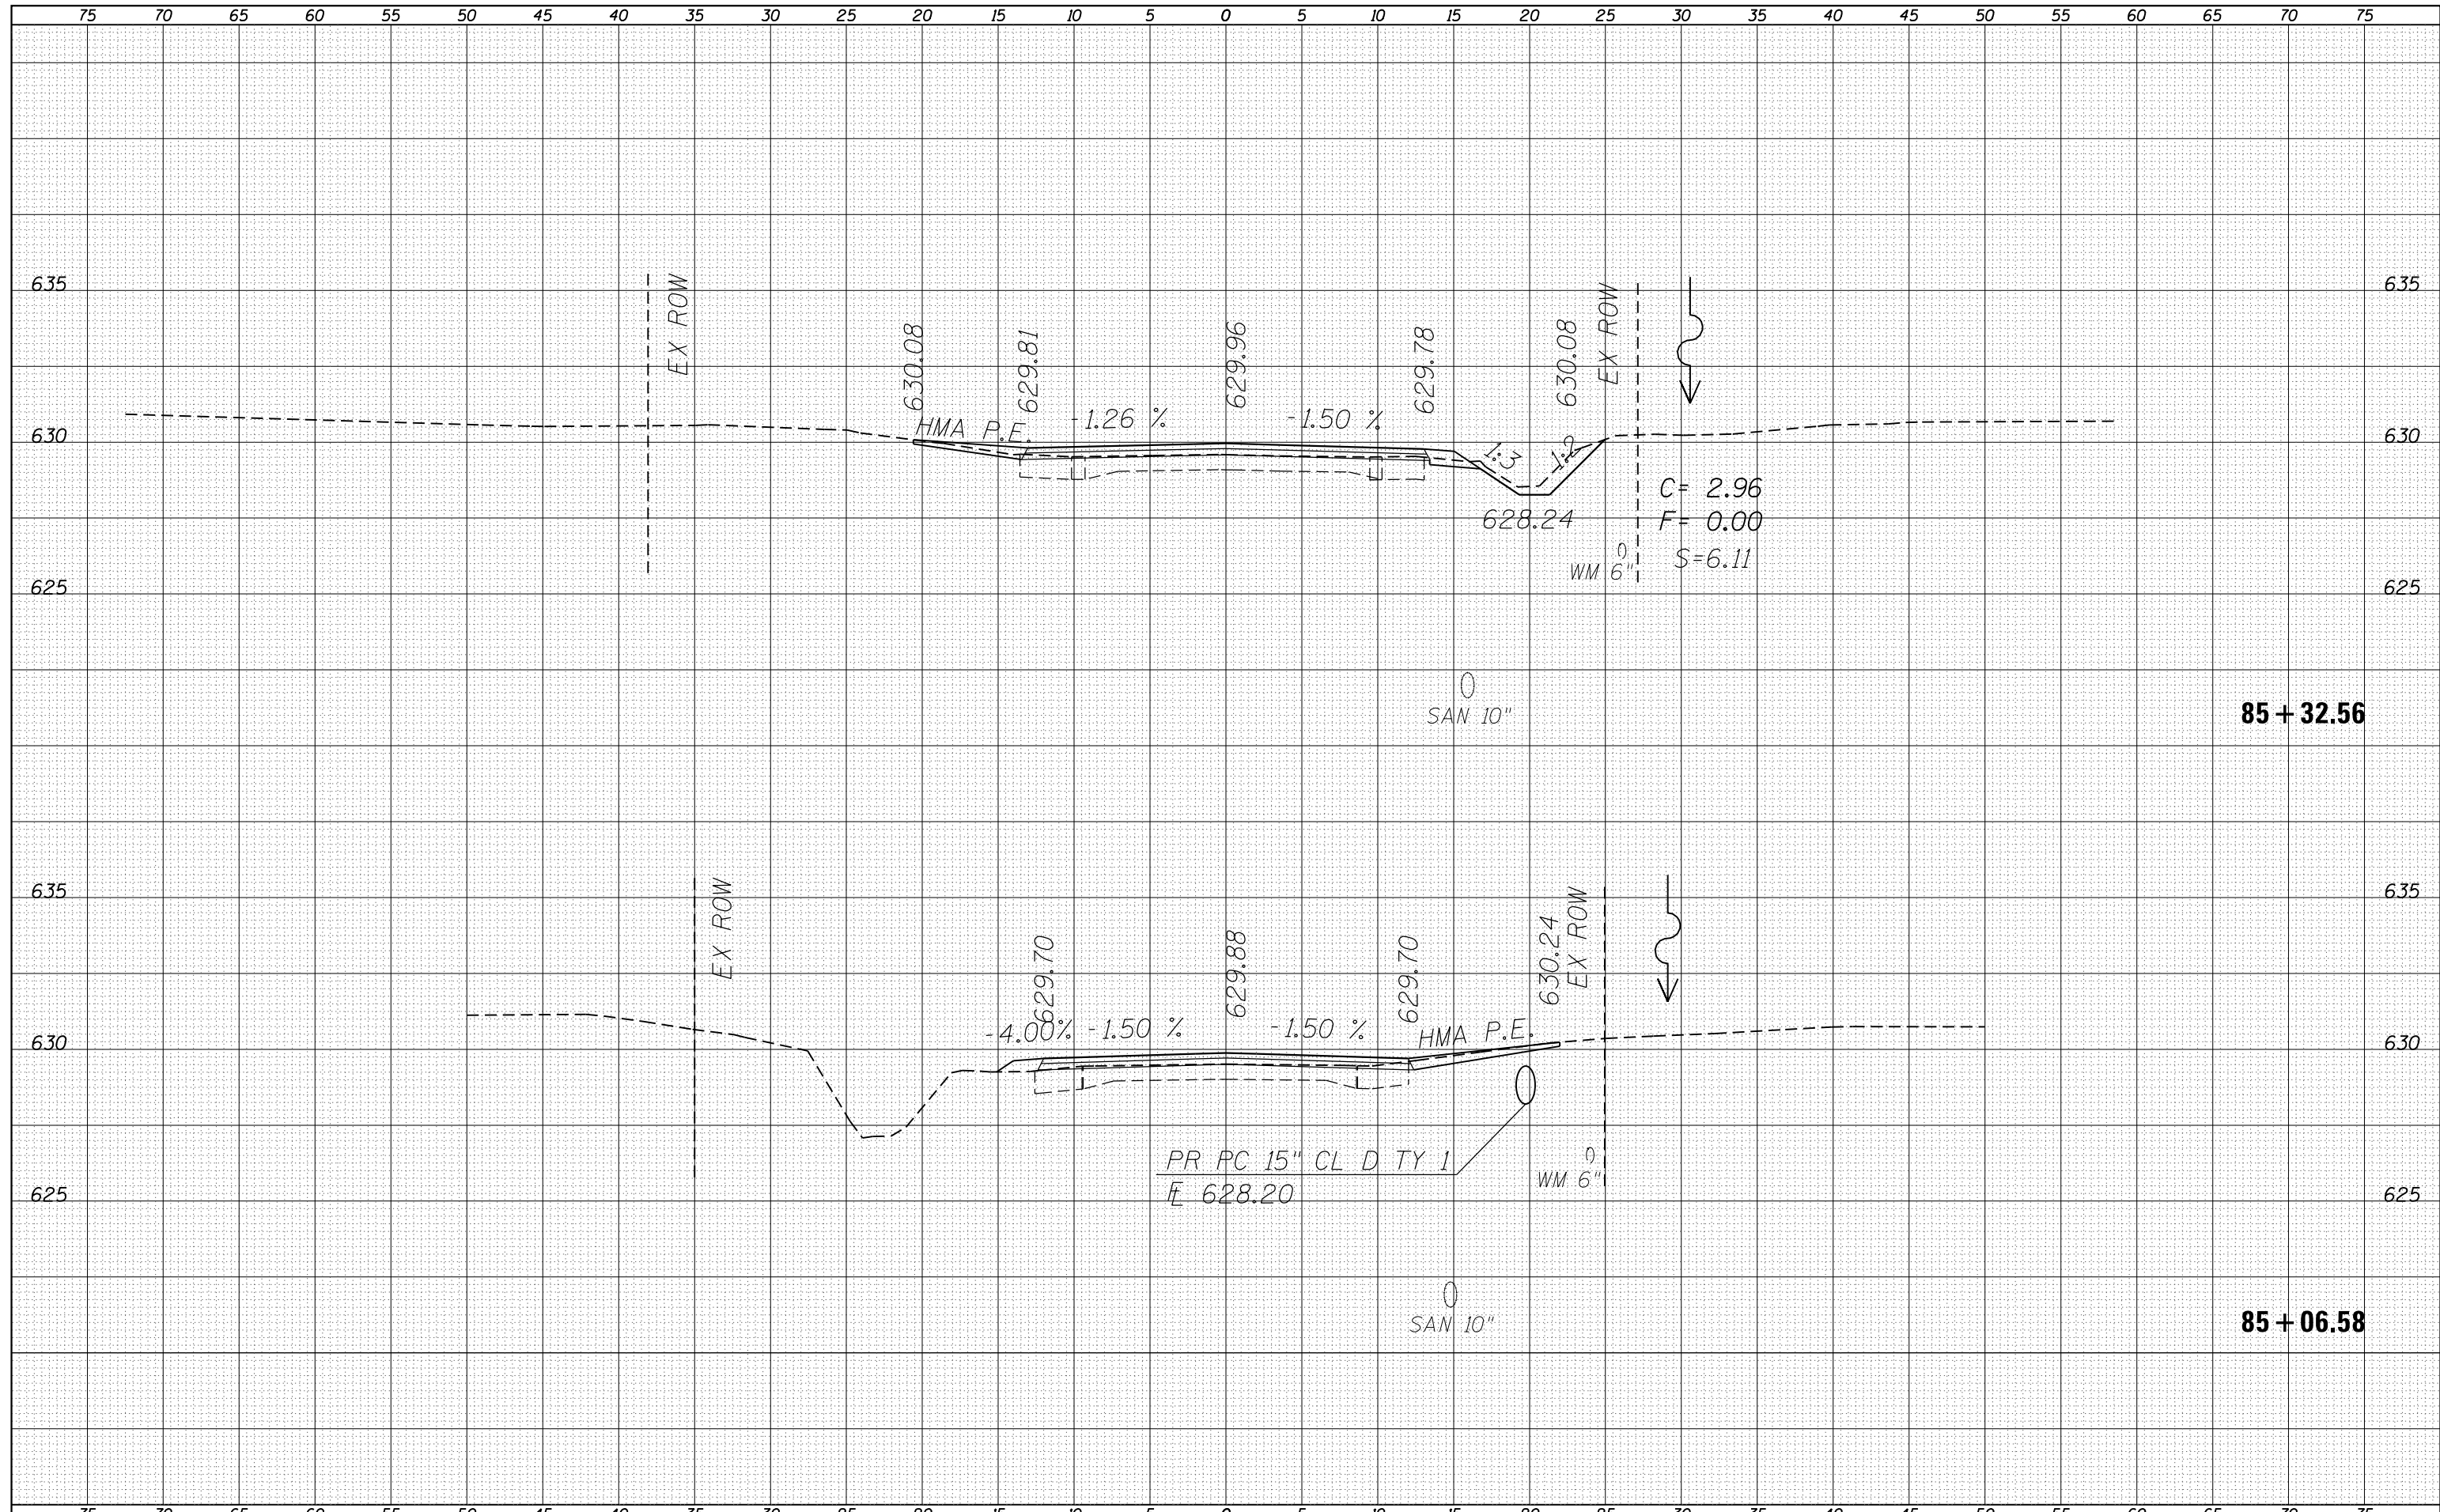

85 + 32.56

85 + 06.58

FILE NAME =	USER NAME = sparksq	DESIGNED -	REVISD -	<p align="center">STATE OF ILLINOIS DEPARTMENT OF TRANSPORTATION</p> <p align="center">MAIN ST. CROSS SECTIONS FAU 8136 (MAIN ST.)</p>	F.A.U. RTE.	SECTION	COUNTY	TOTAL SHEETS	SHEET NO.
es:\pw\work\p\dot\sparksq\ad0401583\0672843-sh-xssh.tdgn		DRAWN -	REVISD -		8136	(4) RS-1,1,CR	MACOUPIN	92	61
Default		CHECKED -	REVISD -		CONTRACT NO. 72B43				
		DATE -	REVISD -		SCALE:	SHEET 31 OF 62 SHEETS	STA. 85+06.58	TO STA. 85+32.56	ILLINOIS FED. AID PROJECT