


DATE	
BY	
FINAL SURVEY	SURVEYED
NOTE BOOK	PLOTTED
NO.	TEMPLATE
	AREAS
	CHECKED

DATE	
BY	
ORIGINAL SURVEY	SURVEYED
NOTE BOOK	PLOTTED
NO.	TEMPLATE
	AREAS
	CHECKED

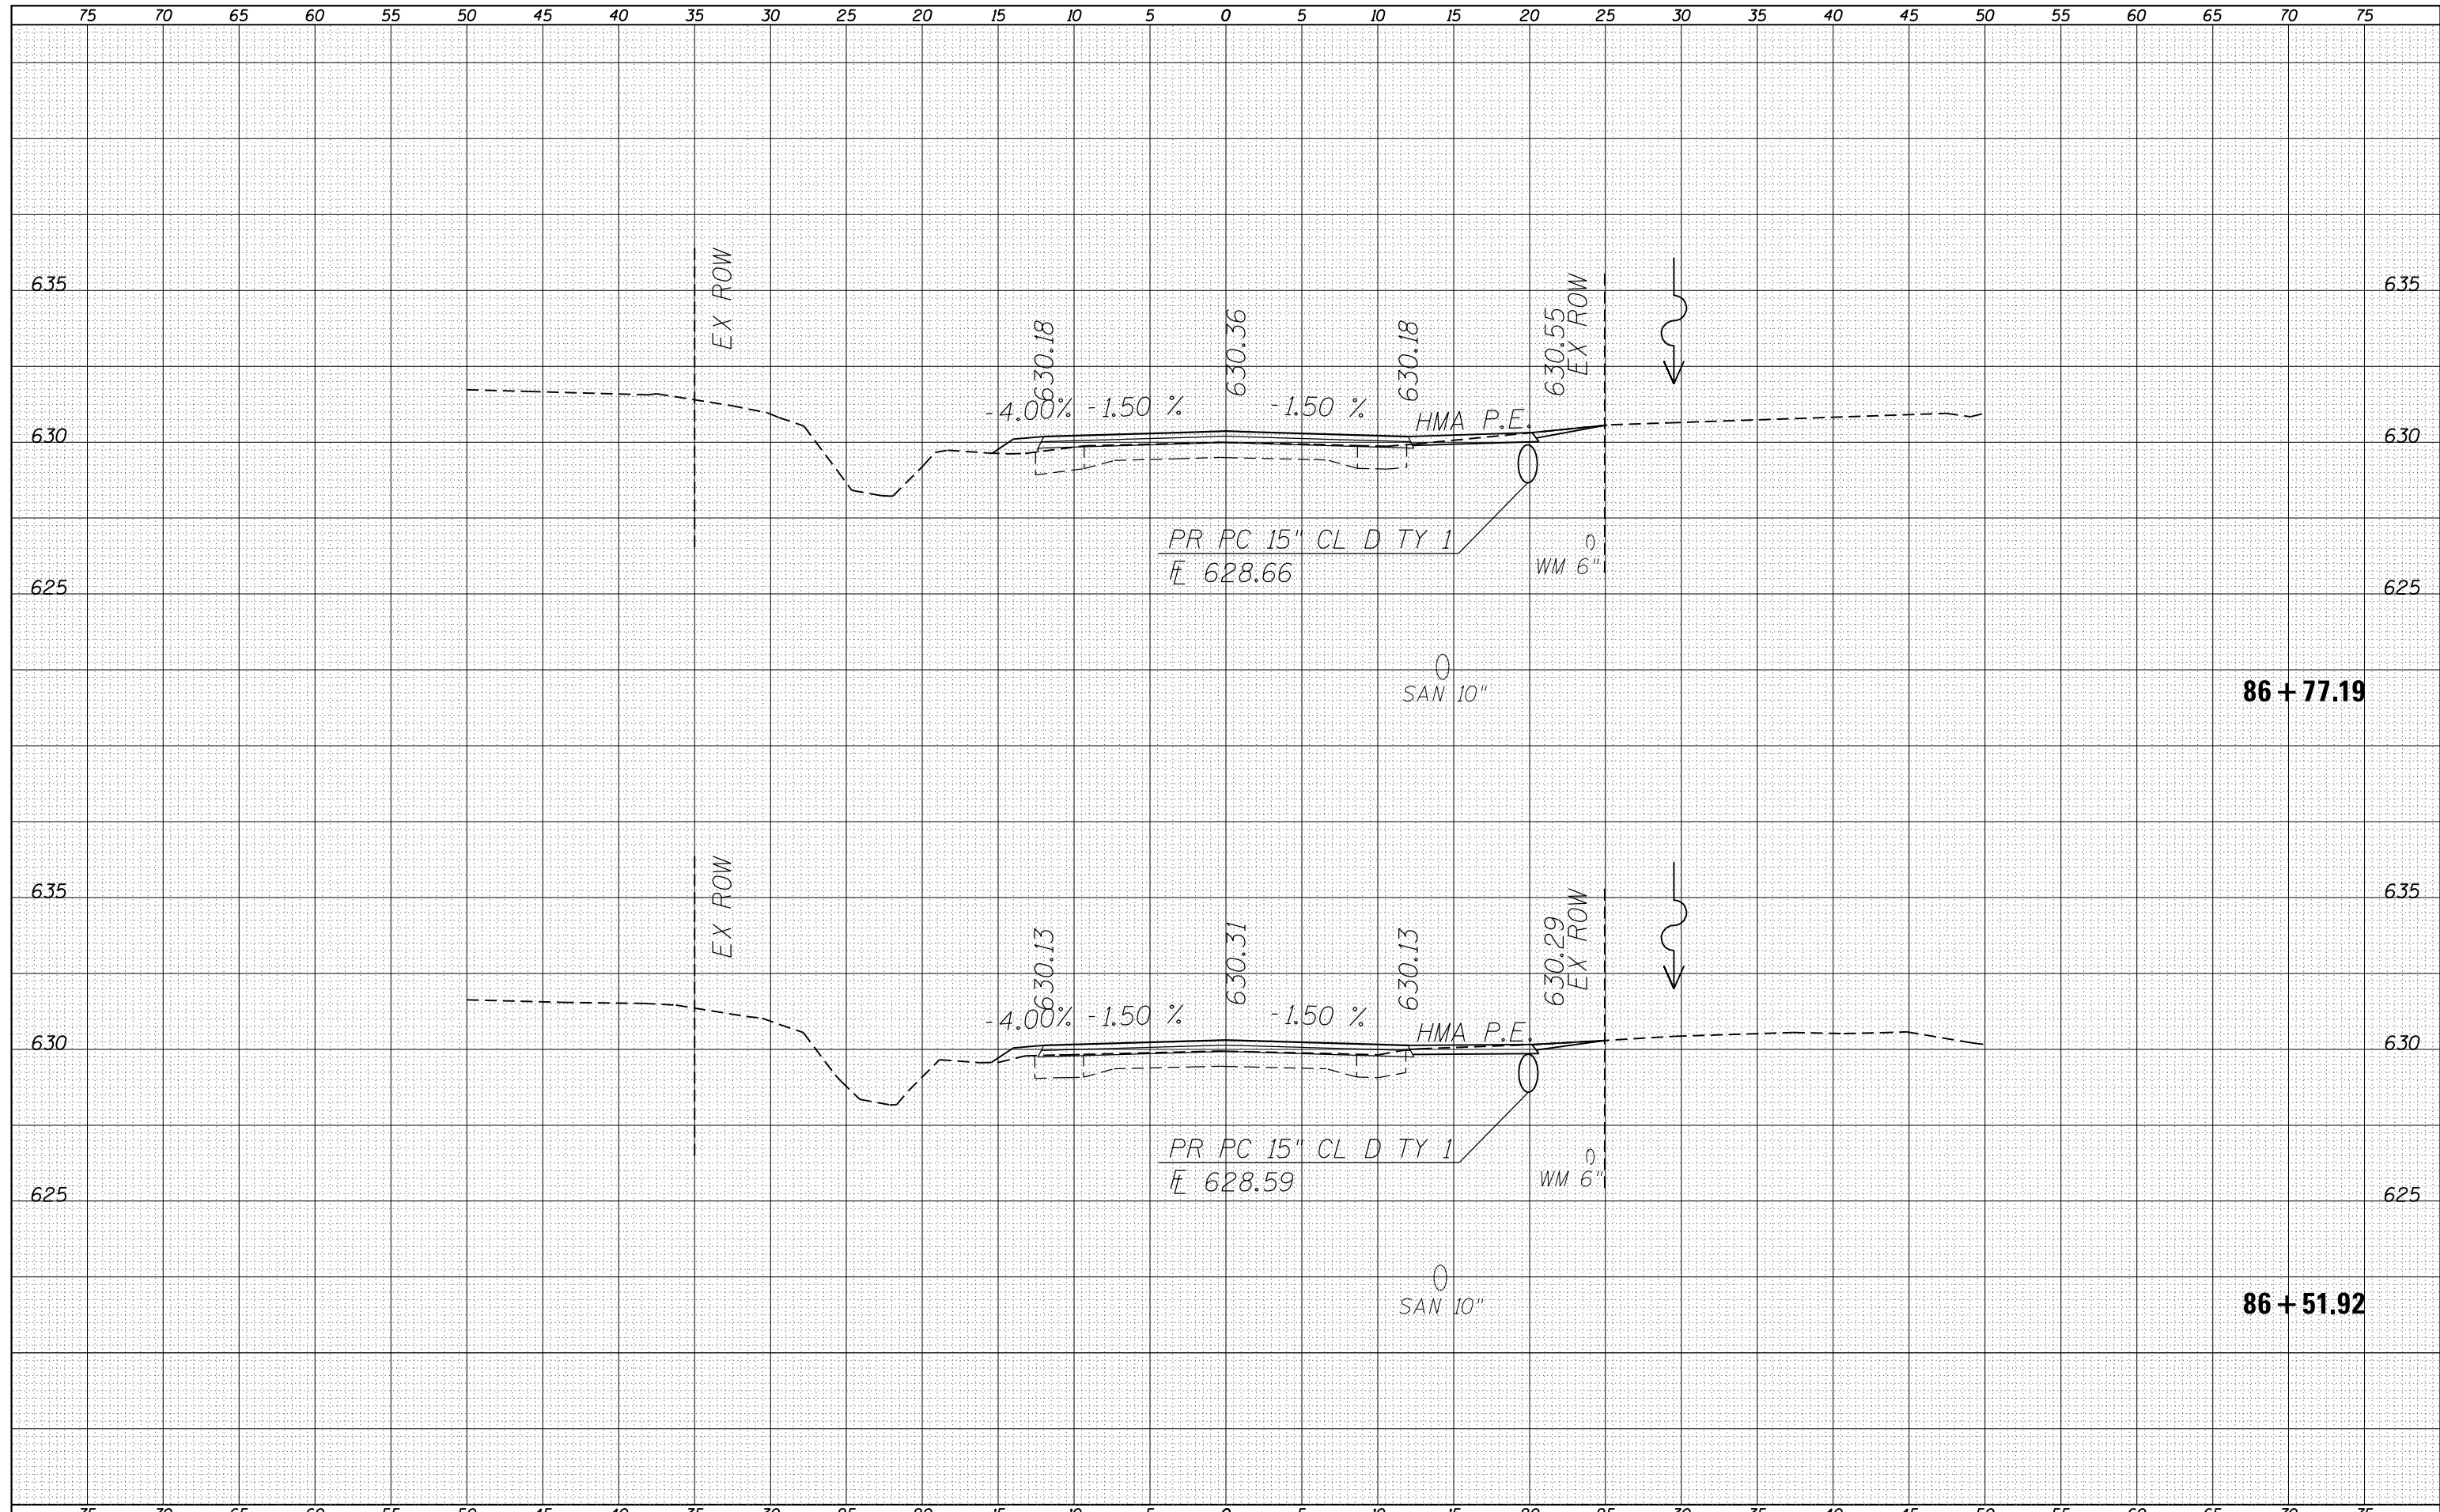

FILE NAME =	USER NAME = sparksq	DESIGNED -	REVISIED -	<b>STATE OF ILLINOIS</b> <b>DEPARTMENT OF TRANSPORTATION</b>	<b>MAIN ST. CROSS SECTIONS</b> <b>FAU 8136 (MAIN ST.)</b>		F.A.U. RTÉ.	SECTION	COUNTY	TOTAL SHEETS	SHEET NO.
es:\pw_work\pwidot\sparksq\d0401583\0672843-sh-xssh.tdgn		DRAWN -	REVISIED -		8136	(4) RS-1,1,CR	MACOUPIN	92	64		
Default	PLOT SCALE = 10.0000' / in.	CHECKED -	REVISIED -		SCALE:		SHEET 34 OF 62 SHEETS		STA. 86+51.92 TO STA. 86+77.19	ILLINOIS FED. AID PROJECT	
	PLOT DATE = Aug-22-2014 09:55:24AM	DATE -	REVISIED -						CONTRACT NO. 72B43		