


DATE	
BY	
FINAL SURVEY	SURVEYED
NOTE BOOK	PLOTTED
NO.	TEMPLATE
	AREAS CHECKED

DATE	
BY	
ORIGINAL SURVEY	SURVEYED
NOTE BOOK	PLOTTED
NO.	TEMPLATE
	AREAS CHECKED

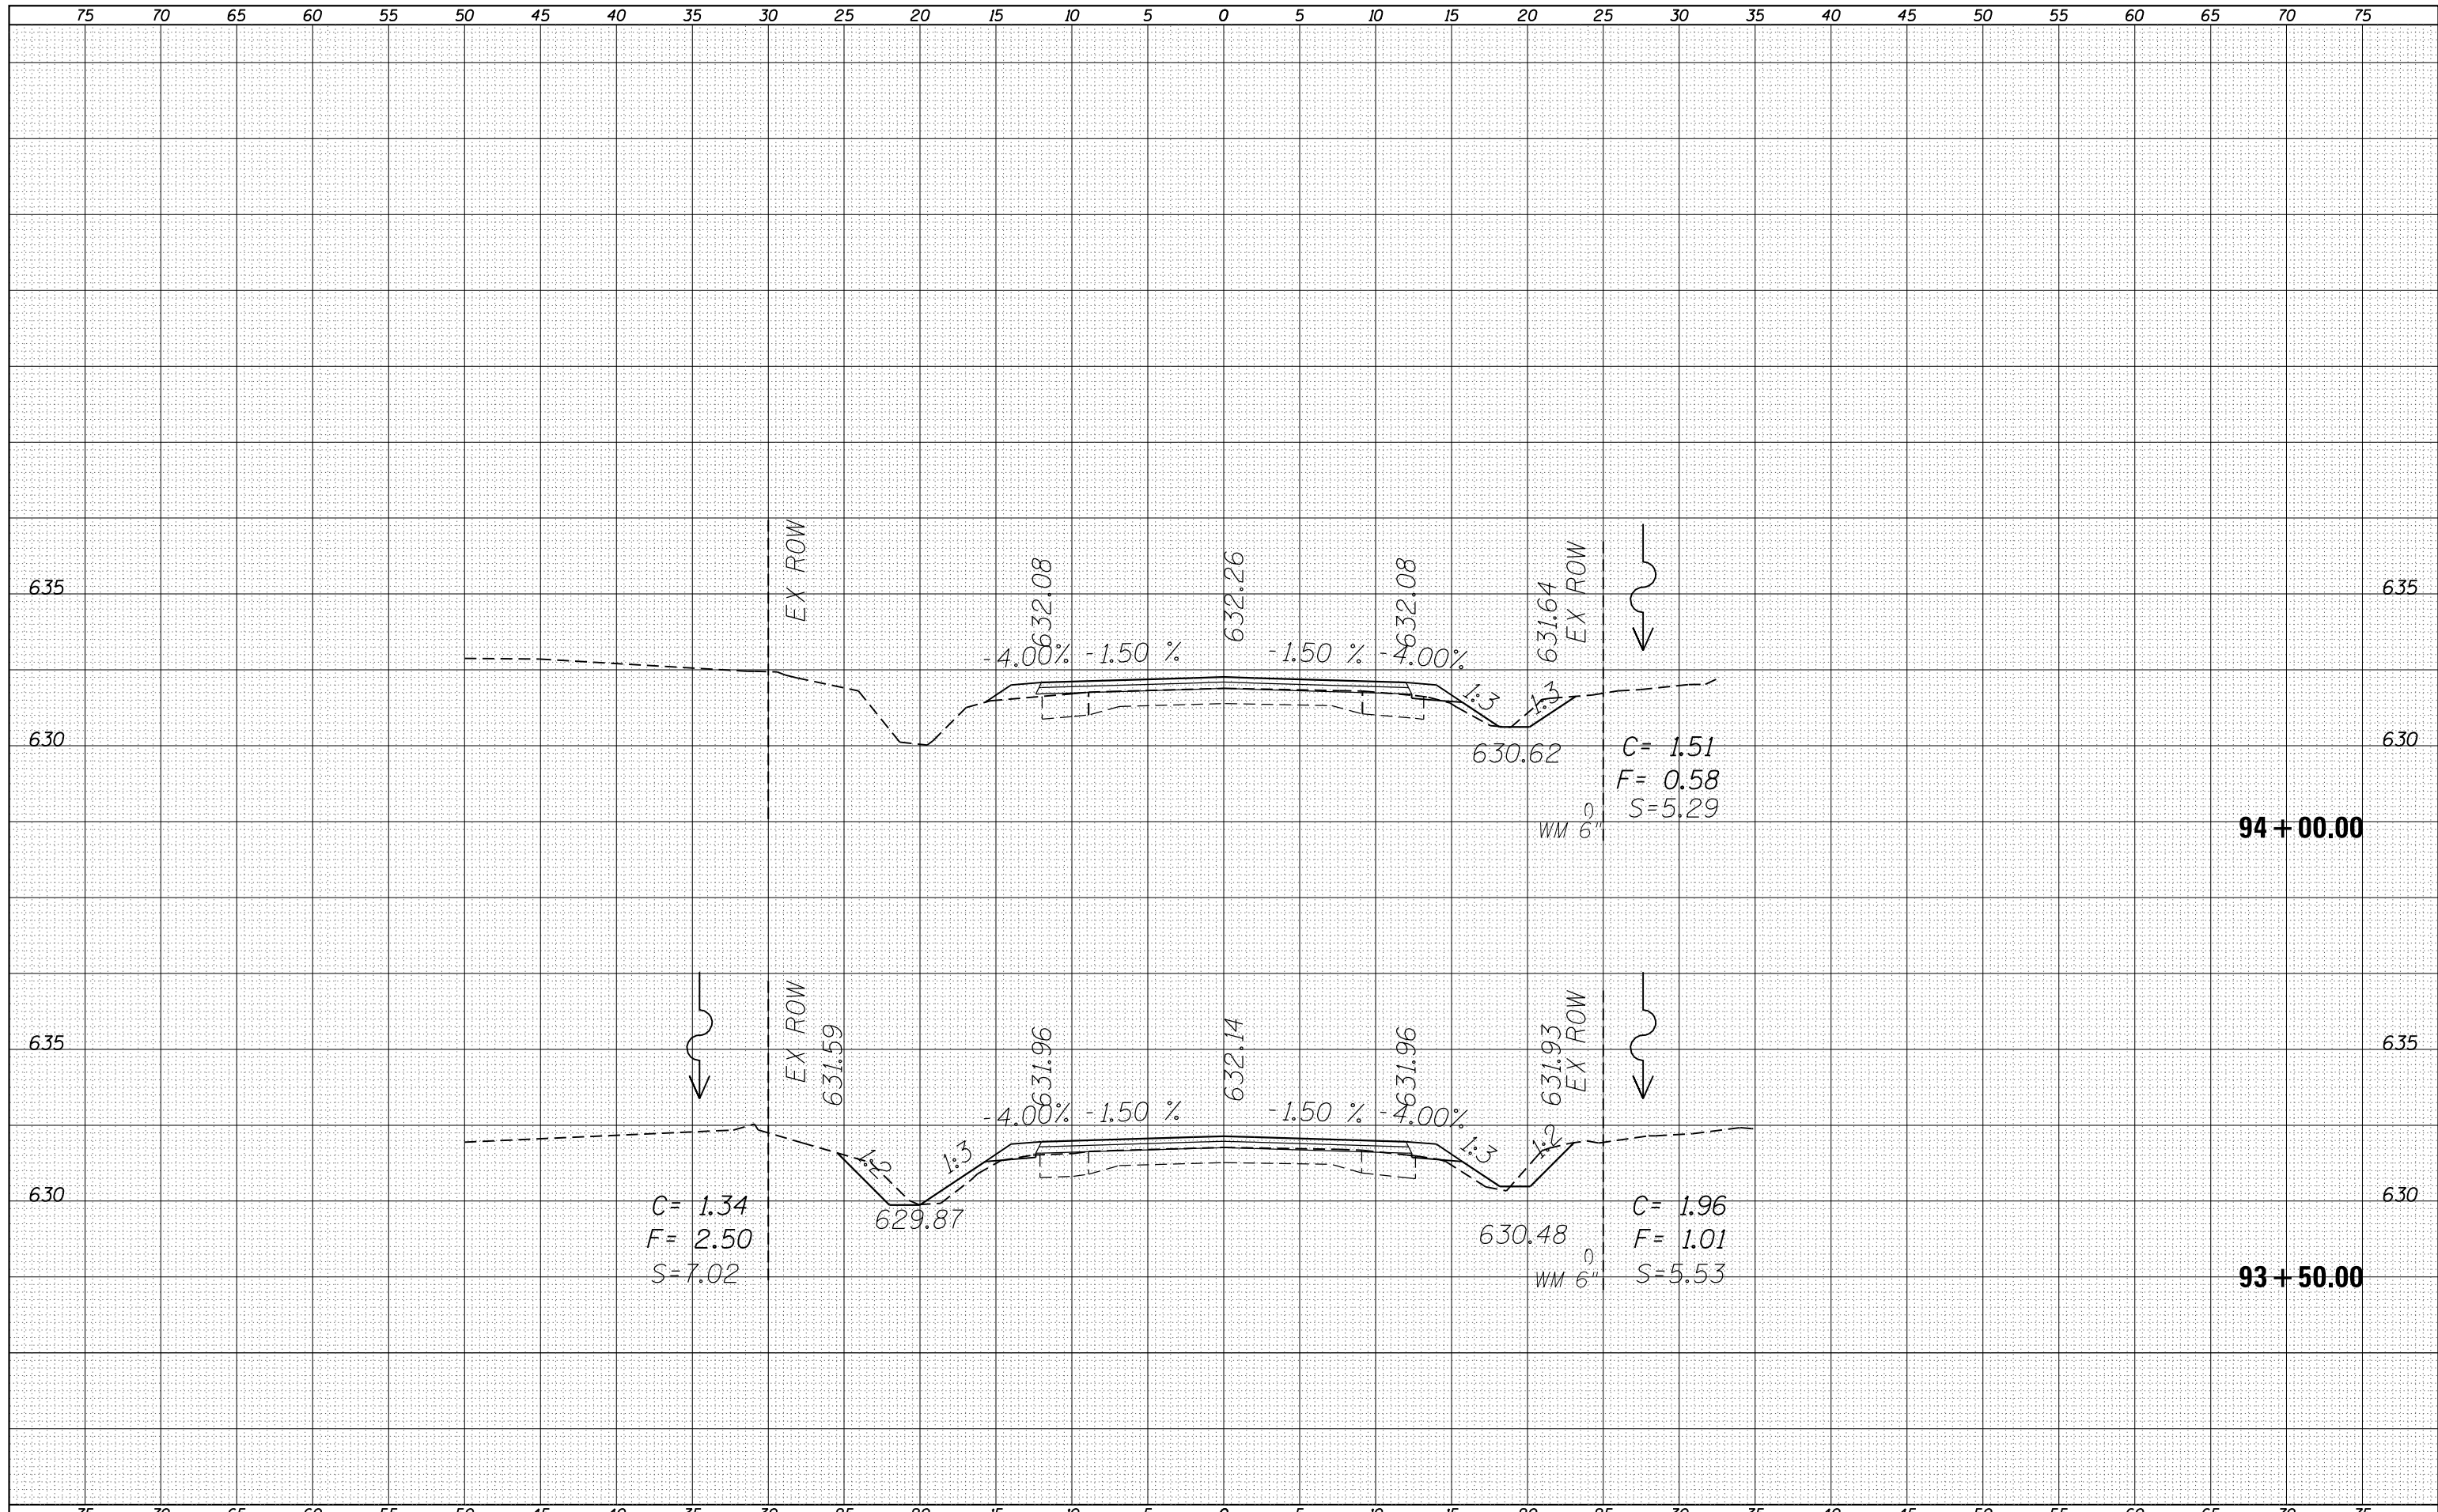

94 + 00.00

93 + 50.00

FILE NAME =	USER NAME = sparksq	DESIGNED -	REVISED -	STATE OF ILLINOIS DEPARTMENT OF TRANSPORTATION	MAIN ST. CROSS SECTIONS FAU 8136 (MAIN ST.)		F.A.U. RTE.	SECTION	COUNTY	TOTAL SHEETS	SHEET NO.	
Default	es:\pw\work\p\dot\sparksq\ad0401583\0672843-sh	DRAWN -	REVISED -		SCALE:	SHEET 45 OF 62 SHEETS	STA. 93+50.00 TO STA. 94+00.00	8136	(4) RS-1,1,CR	MACOUPIN	92	75
	PLOT SCALE = 10.0000' / in.	CHECKED -	REVISED -									
	PLOT DATE = Aug-22-2014 09:55:30AM	DATE -	REVISED -					ILLINOIS FED. AID PROJECT				

CONTRACT NO. 72B43