


BY	DATE
FINAL SURVEY	SURVEYED
NOTE BOOK	PLOTTED
NO.	TEMPLATE
	AREAS
	CHECKED

BY	DATE
ORIGINAL SURVEY	SURVEYED
NOTE BOOK	PLOTTED
NO.	TEMPLATE
	AREAS
	CHECKED

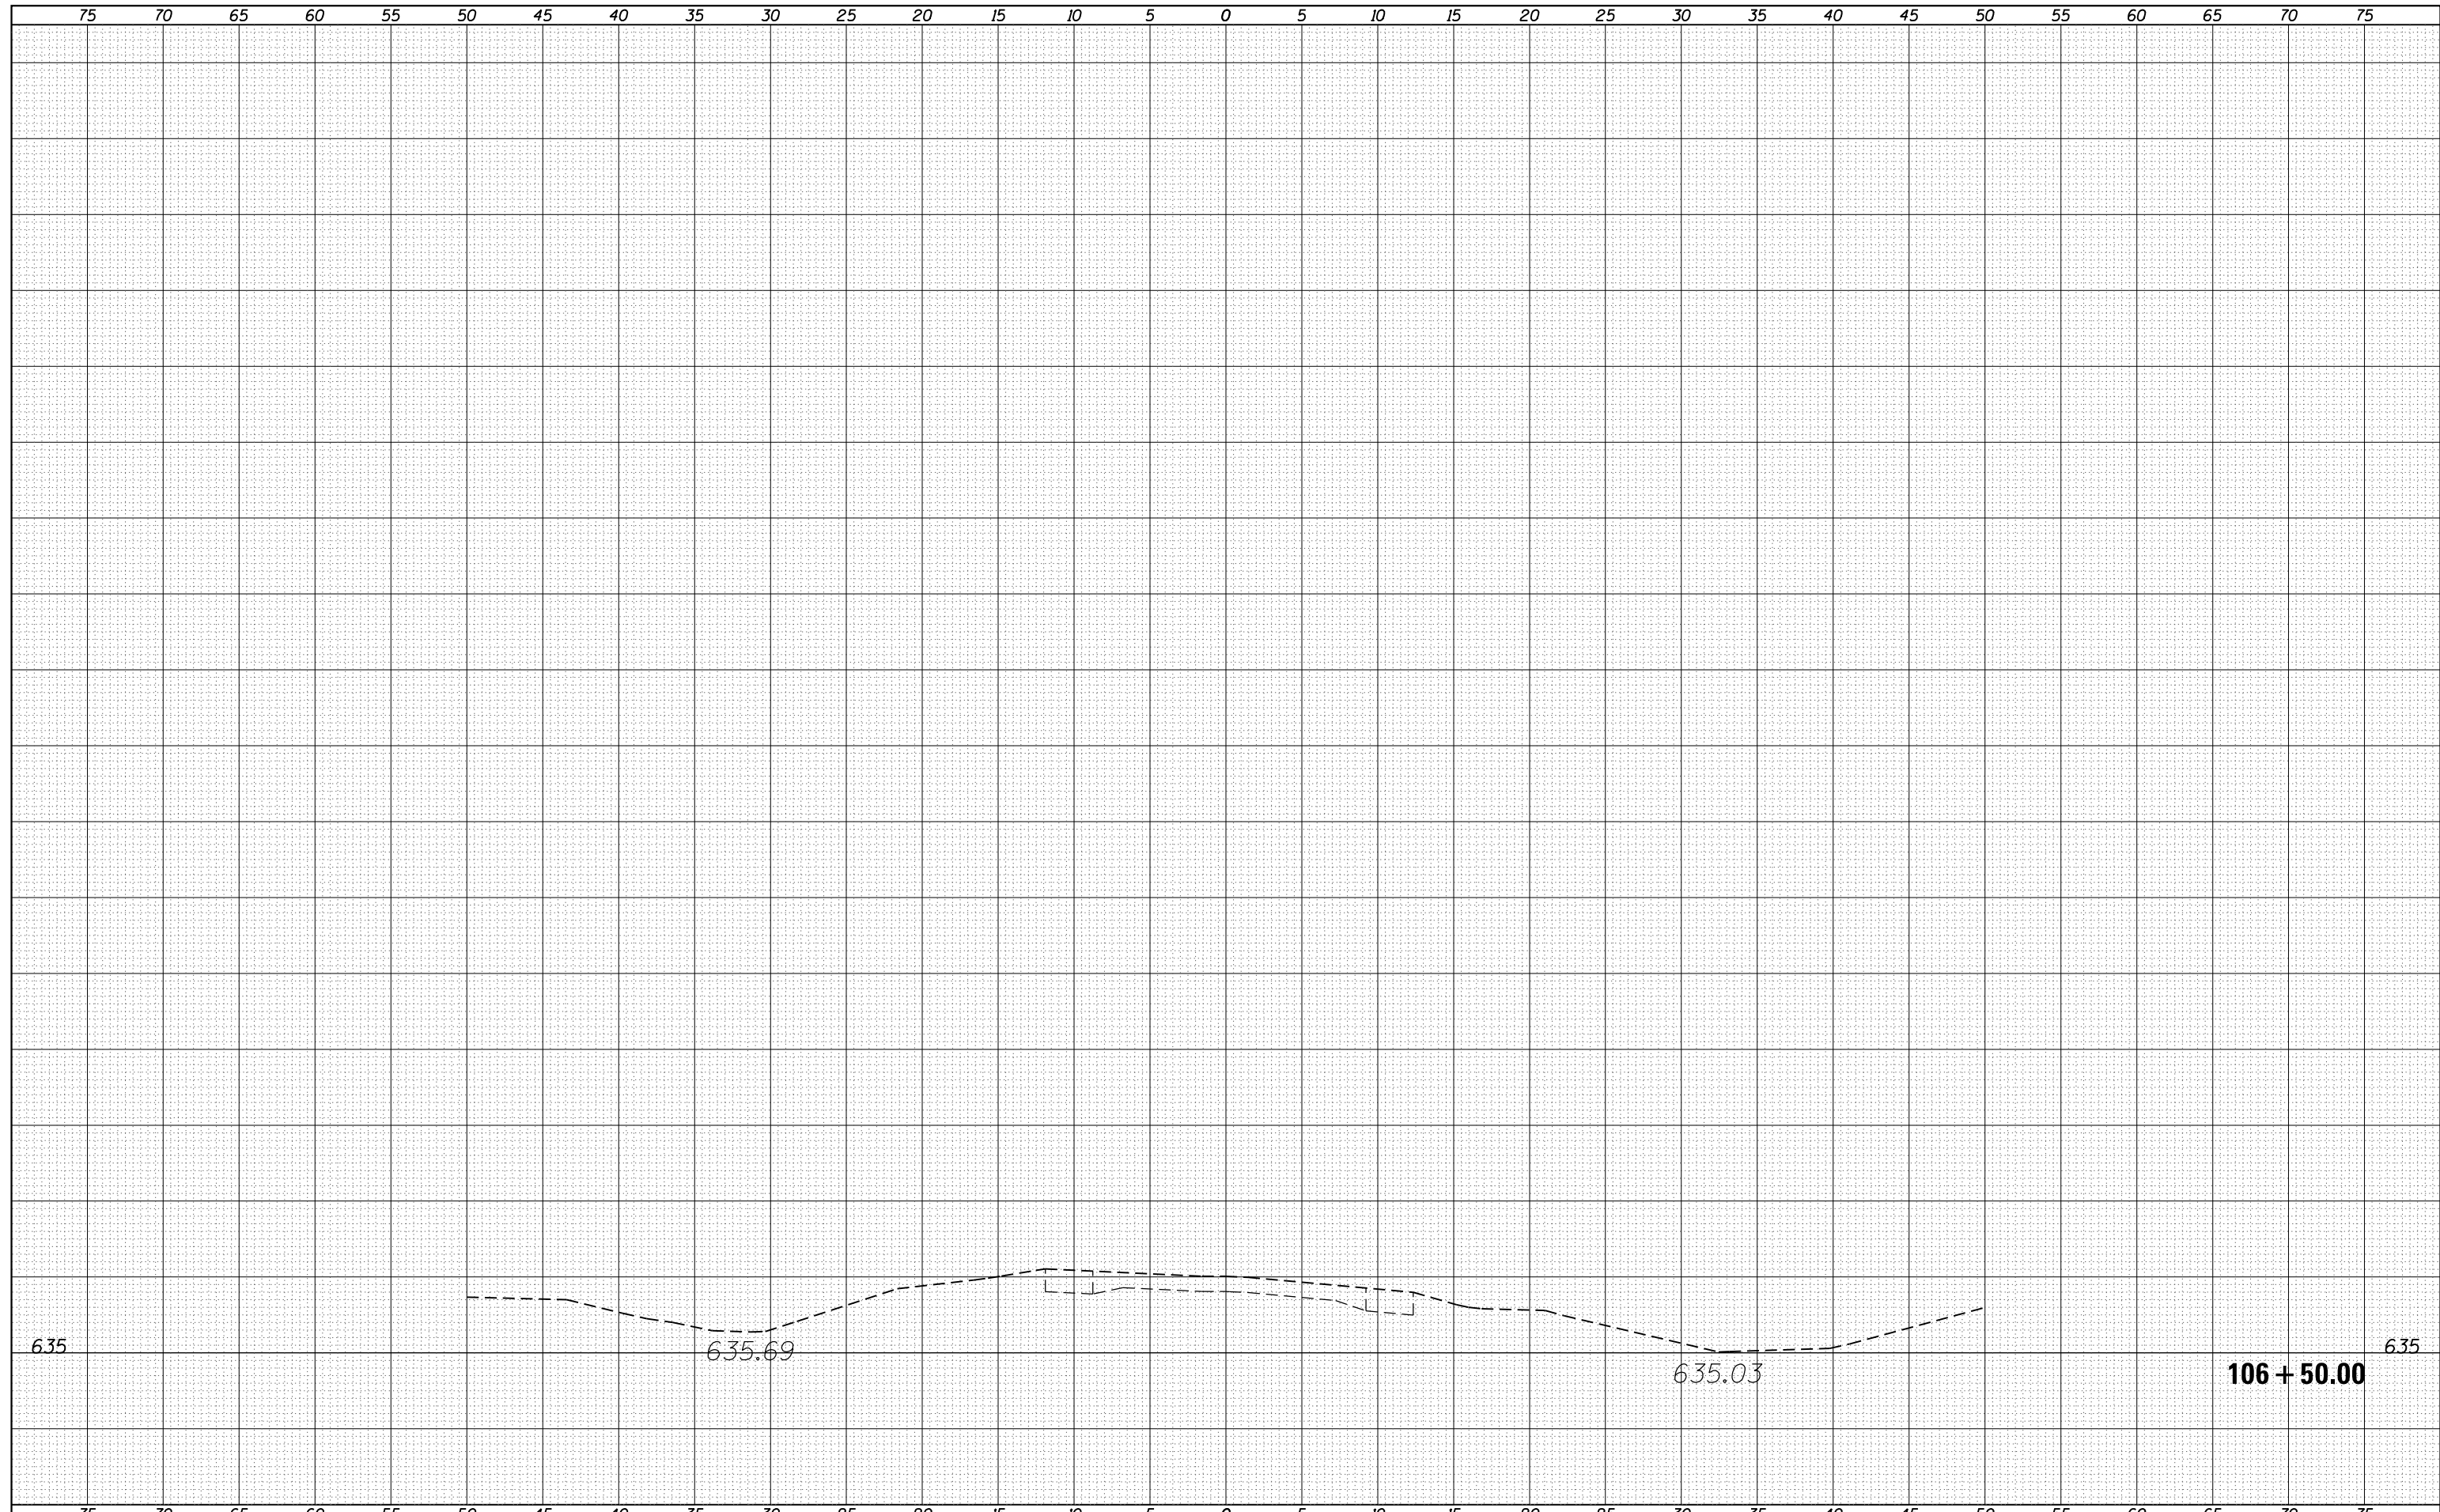

FILE NAME =	USER NAME = sparksgw	DESIGNED -	REVISED -	STATE OF ILLINOIS DEPARTMENT OF TRANSPORTATION	MAIN ST. CROSS SECTIONS FAU 8136 (MAIN ST.)			F.A.U. RTE.	SECTION	COUNTY	TOTAL SHEETS	SHEET NO.
Default	es:\pw\work\pwidot\sparksgw\d0401583\0672843-sh	DRAWN -	REVISED -		8136	(4) RS-1,1,CR	MACOUPIN	92	89			
	PLOT SCALE = 10.0000' / in.	CHECKED -	REVISED -		SCALE:			SHEET 59 OF 62 SHEETS	STA. 106+50.00 TO STA. 106+50.00	CONTRACT NO. 72B43		
	PLOT DATE = Aug-22-2014 09:55:38AM	DATE -	REVISED -		ILLINOIS FED. AID PROJECT							