


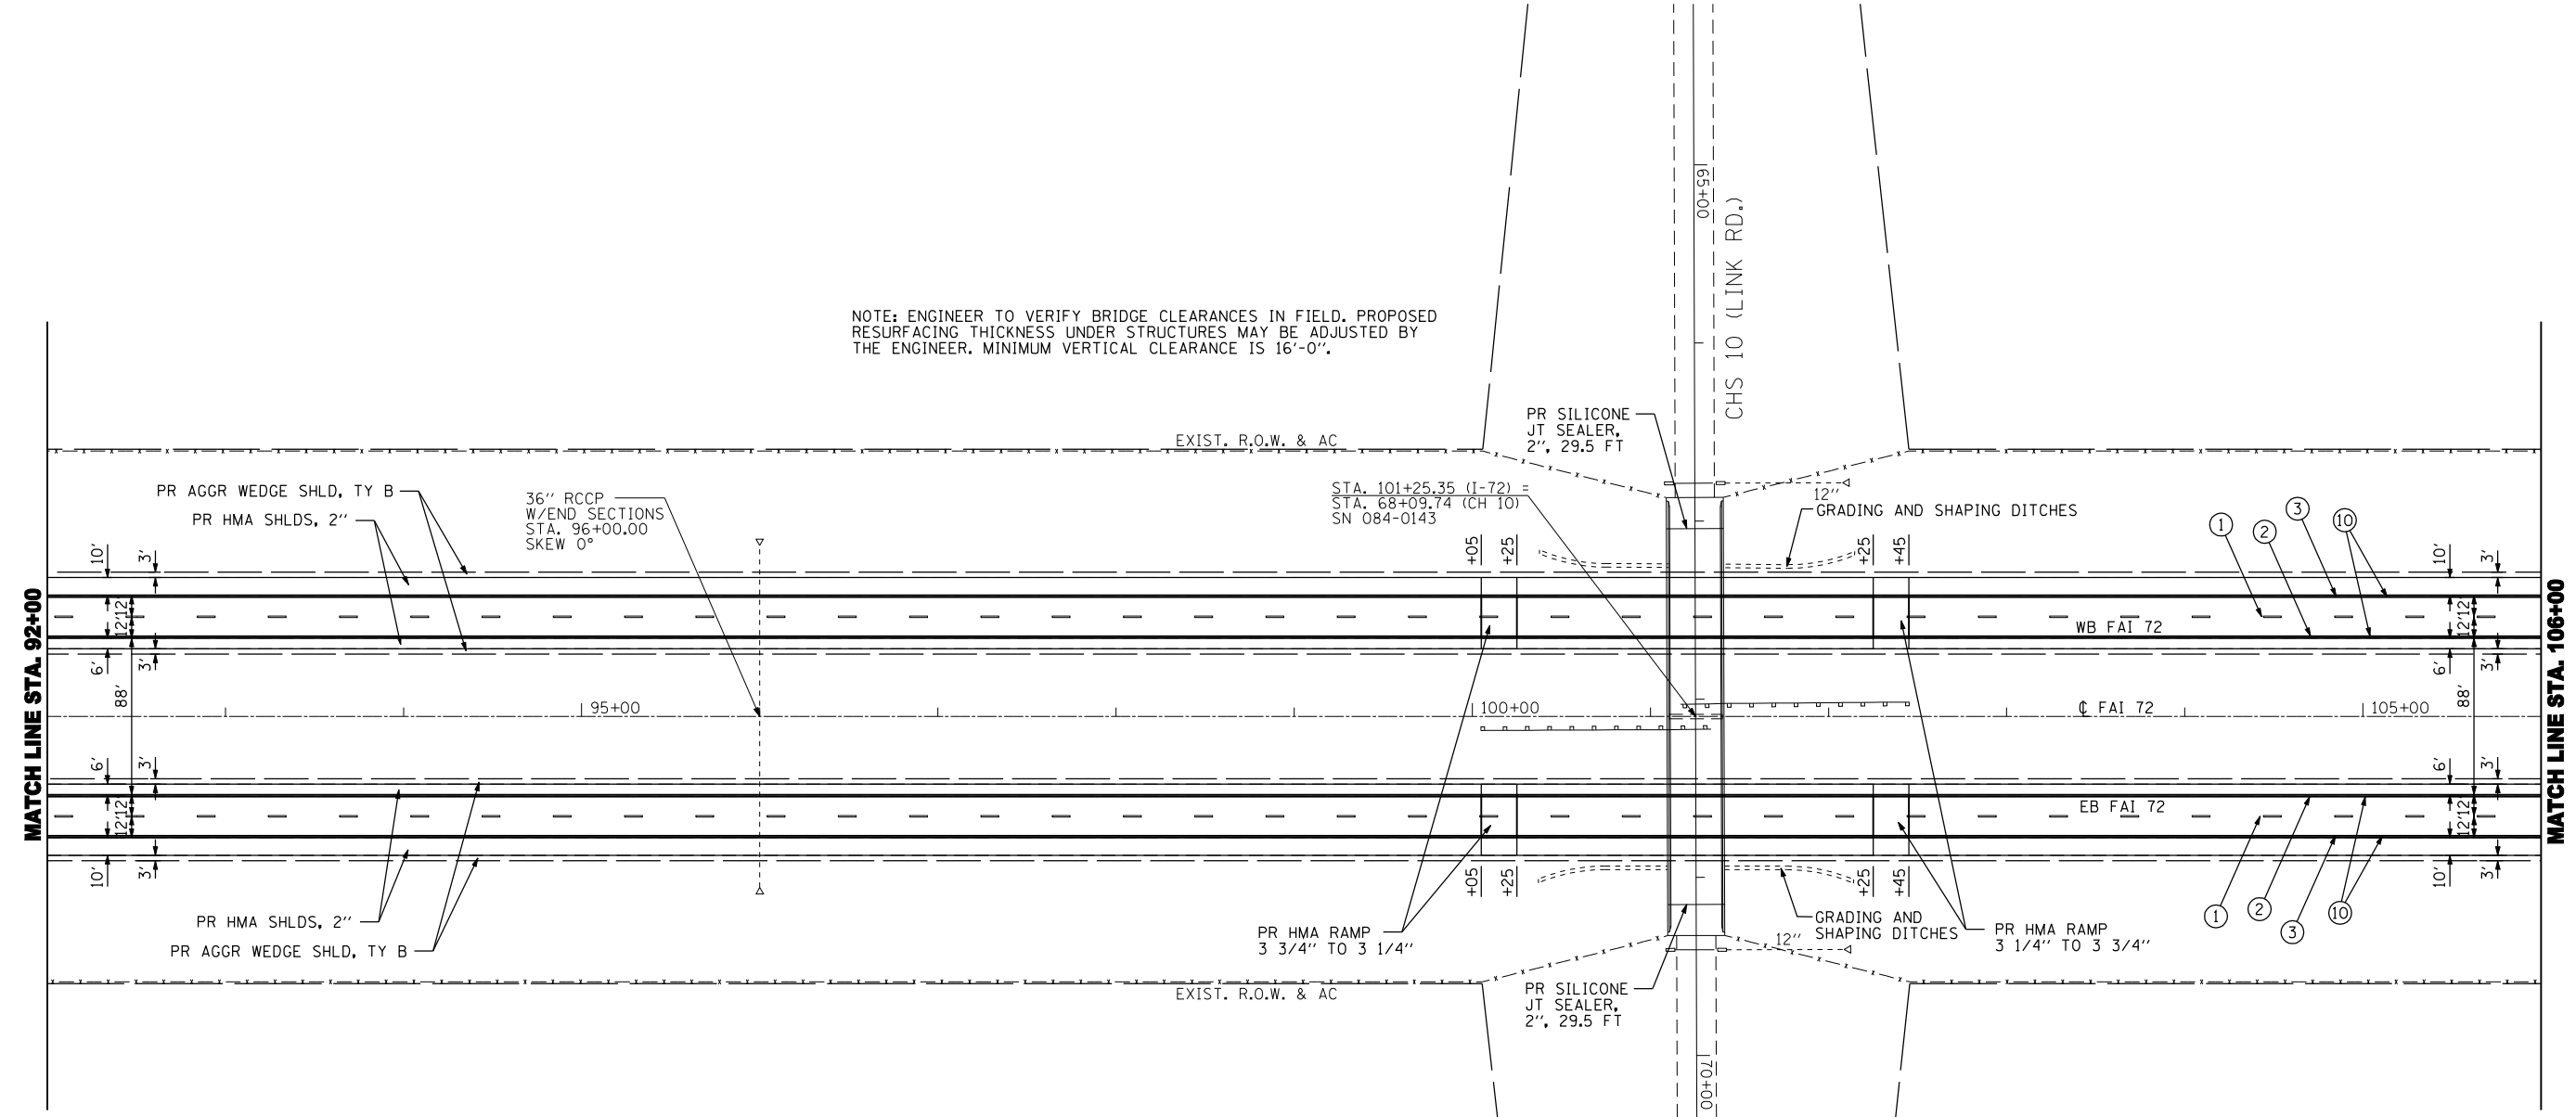


NOTE: ENGINEER TO VERIFY BRIDGE CLEARANCES IN FIELD. PROPOSED RESURFACING THICKNESS UNDER STRUCTURES MAY BE ADJUSTED BY THE ENGINEER. MINIMUM VERTICAL CLEARANCE IS 16'-0".



PAVEMENT MARKING LEGEND

- ① PR PREFORMED PLASTIC PAVEMENT MARKING, TYPE B (INLAID), LINE 5" (30' SKIP, 10' DASH, SOLID WHITE)
- ② PR MODIFIED URETHANE PAVEMENT MARKING, LINE 5" (SOLID YELLOW)
- ③ PR MODIFIED URETHANE PAVEMENT MARKING, LINE 5" (SOLID WHITE)
- ④ PR MODIFIED URETHANE PAVEMENT MARKING, LINE 6" (SOLID WHITE)
- ⑤ PR MODIFIED URETHANE PAVEMENT MARKING, LINE 5" (6' SKIP, 2' DASH)
- ⑥ PR MODIFIED URETHANE PAVEMENT MARKING, LINE 8" (SOLID WHITE)
- ⑦ PR MODIFIED URETHANE PAVEMENT MARKING, LINE 12" (SOLID WHITE)
- ⑧ PR PREFORMED PLASTIC PAVEMENT MARKING, TYPE B (INLAID), LINE 24" (SOLID WHITE)
- ⑨ PR PREFORMED PLASTIC PAVEMENT MARKING, TYPE B (INLAID), LETTERS & SYMBOLS (SOLID WHITE)
- ⑩ PR GROOVING FOR RECESSED PAVEMENT MARKING 6"
- △ PR RAISED REFLECTIVE PAVEMENT MARKER, WHITE (SEE STANDARD 781001-03)
- ▲ PR RAISED REFLECTIVE PAVEMENT MARKER, AMBER (SEE STANDARD 781001-03)
- ||- PR DELINEATOR, TWO REFLECTORS (SEE STANDARD 635001-01)
- ┆ PR DELINEATOR, SINGLE REFLECTOR (SEE STANDARD 635001-01)

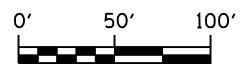

design firm no. 184001036 engineers • planners • land surveyors	USER NAME = gjameson	DESIGNED -	REVISED	STATE OF ILLINOIS DEPARTMENT OF TRANSPORTATION	PLAN SHEET	F.A.I. RTE. 72	SECTION .	COUNTY SANGAMON	TOTAL SHEETS 163	SHEET NO. 41
	FILE NAME = D672854 p1n sht 11.dgn	CHECKED -	REVISED			SCALE: 1" = 50'	SHEET NO. 11 OF 62 SHEETS	STA. 92+00.00 TO STA. 106+00.00	•(84-9-2&3)RS-2&MISC STRUC REP	
	PLOT SCALE = 100,0000 ' / IN.	DRAWN -	REVISED	ILLINOIS FED. AID PROJECT						
	PLOT DATE = 8/25/2014	CHECKED -	REVISED							