





EXIST. CURVE C42
 PI STA. = 180+45.38
 $\Delta = 0^\circ 24' 08''$ (LT)
 $D = 0^\circ 02' 00''$
 $R = 171,888.53'$
 $T = 603.34'$
 $L = 1,206.68'$
 $E = 1.06'$
 $e = N/A$
 $T.R. = N/A$
 $S.E. RUN = N/A$
 $P.C. STA. = 174+42.04$
 $P.T. STA. = 186+48.72$

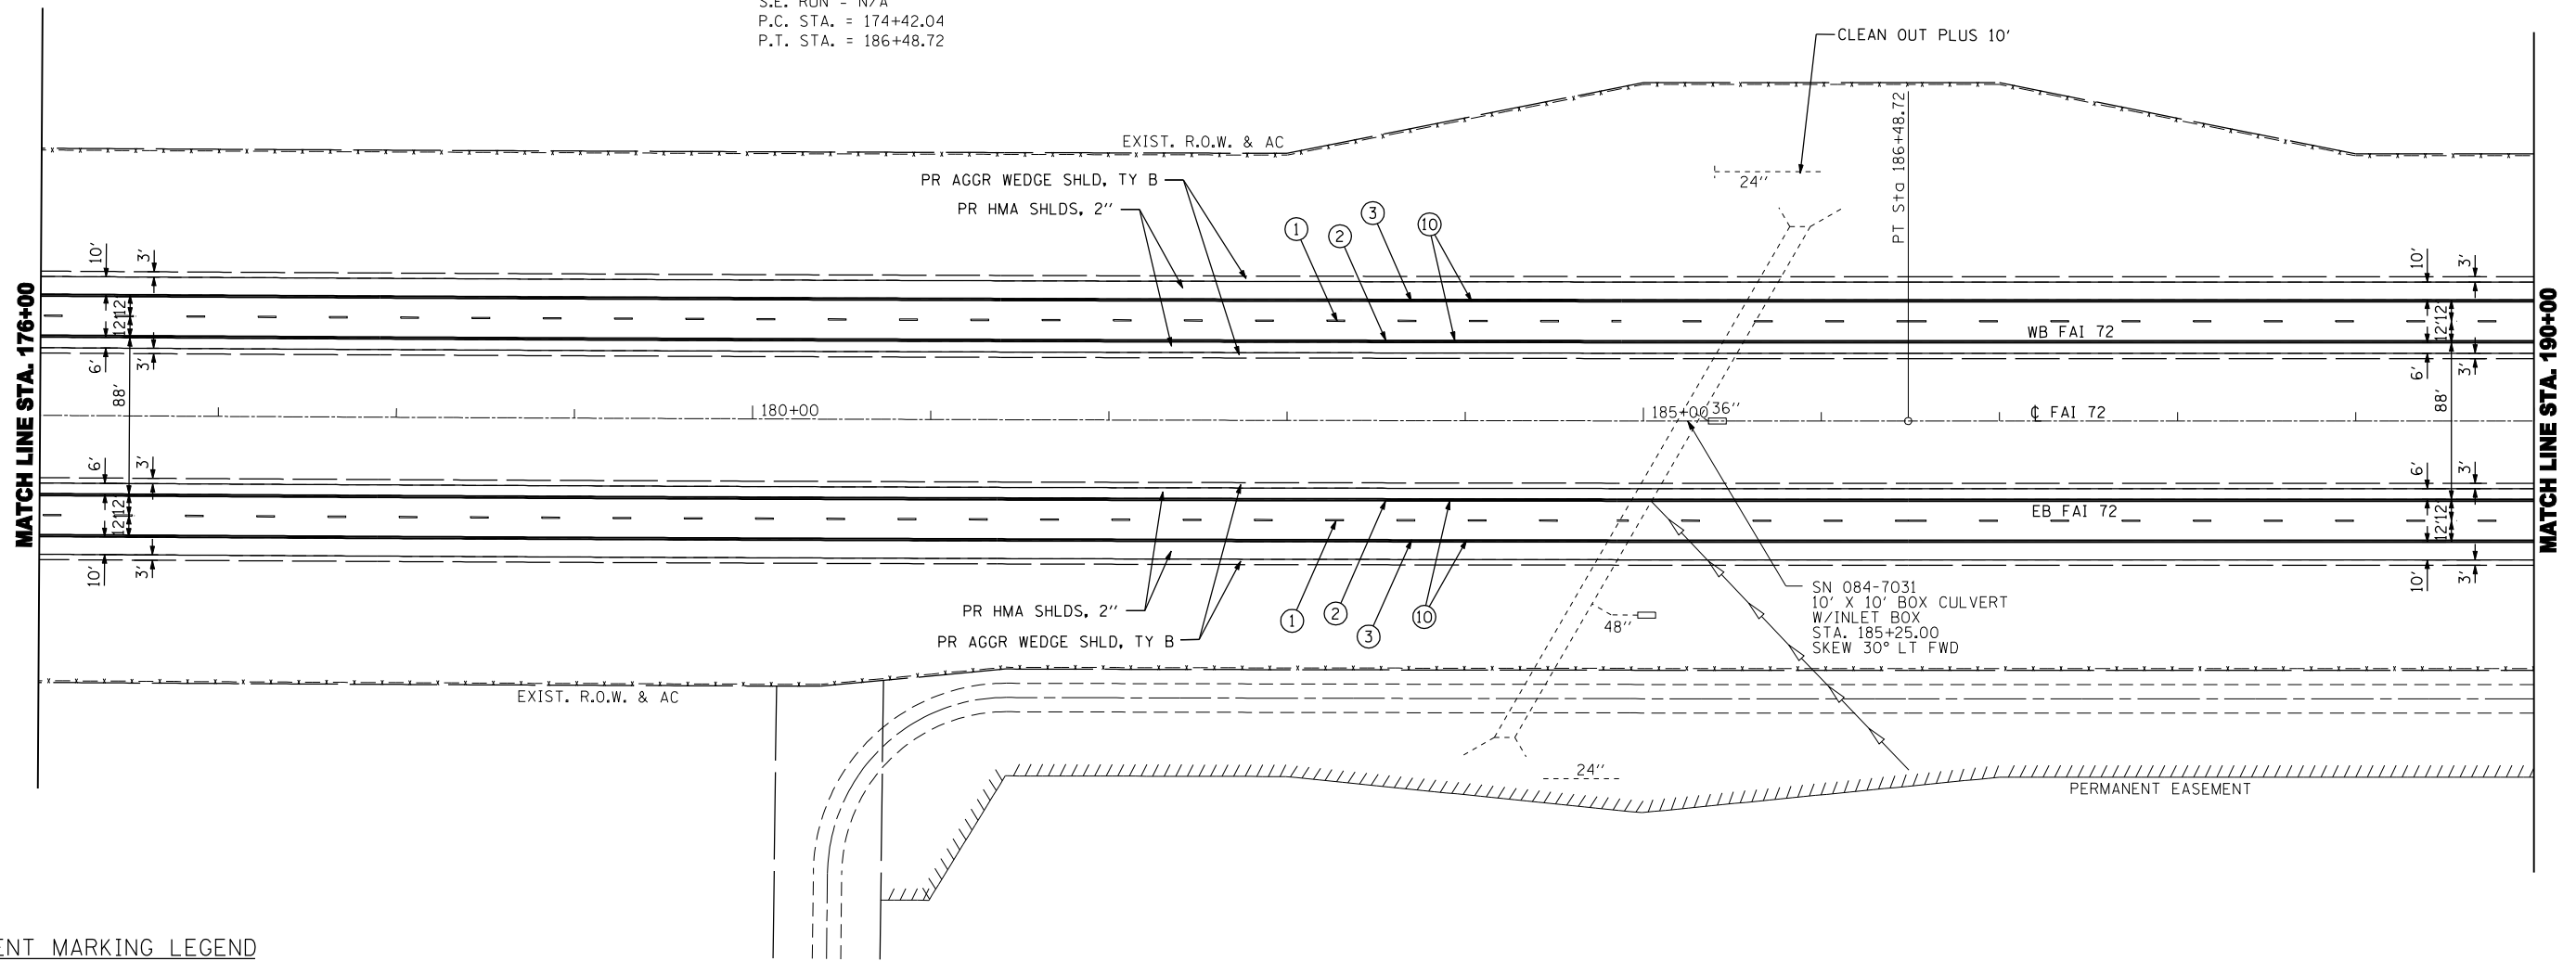

PAVEMENT MARKING LEGEND

- ① PR PREFORMED PLASTIC PAVEMENT MARKING, TYPE B (INLAID), LINE 5" (30' SKIP, 10' DASH, SOLID WHITE)
- ② PR MODIFIED URETHANE PAVEMENT MARKING, LINE 5" (SOLID YELLOW)
- ③ PR MODIFIED URETHANE PAVEMENT MARKING, LINE 5" (SOLID WHITE)
- ④ PR MODIFIED URETHANE PAVEMENT MARKING, LINE 6" (SOLID WHITE)
- ⑤ PR MODIFIED URETHANE PAVEMENT MARKING, LINE 5" (6' SKIP, 2' DASH)
- ⑥ PR MODIFIED URETHANE PAVEMENT MARKING, LINE 8" (SOLID WHITE)
- ⑦ PR MODIFIED URETHANE PAVEMENT MARKING, LINE 12" (SOLID WHITE)
- ⑧ PR PREFORMED PLASTIC PAVEMENT MARKING, TYPE B (INLAID), LINE 24" (SOLID WHITE)
- ⑨ PR PREFORMED PLASTIC PAVEMENT MARKING, TYPE B (INLAID), LETTERS & SYMBOLS (SOLID WHITE)
- ⑩ PR GROOVING FOR RECESSED PAVEMENT MARKING 6"
- △ PR RAISED REFLECTIVE PAVEMENT MARKER, WHITE (SEE STANDARD 781001-03)
- ▲ PR RAISED REFLECTIVE PAVEMENT MARKER, AMBER (SEE STANDARD 781001-03)
- II- PR DELINEATOR, TWO REFLECTORS (SEE STANDARD 635001-01)
- I- PR DELINEATOR, SINGLE REFLECTOR (SEE STANDARD 635001-01)

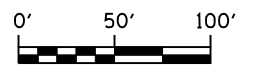

design firm no. 184001036  engineers • planners • land surveyors	USER NAME = gjameson FILE NAME = D672854.pln sht 17.dgn PLOT SCALE = 100.0000 "/>	DESIGNED - CHECKED - DRAWN - CHECKED -	REVISED REVISED REVISED REVISED	STATE OF ILLINOIS DEPARTMENT OF TRANSPORTATION	PLAN SHEET		F.A.I. RTE. = 72 SECTION = * COUNTY = SANGAMON TOTAL SHEETS = 163 SHEET NO. = 47
	PLOT DATE = 8/25/2014				SCALE: 1" = 50' SHEET NO. 17 OF 62 SHEETS STA. 176+00.00 TO STA. 190+00.00	CONTRACT NO. 72B54 ILLINOIS FED. AID PROJECT	