


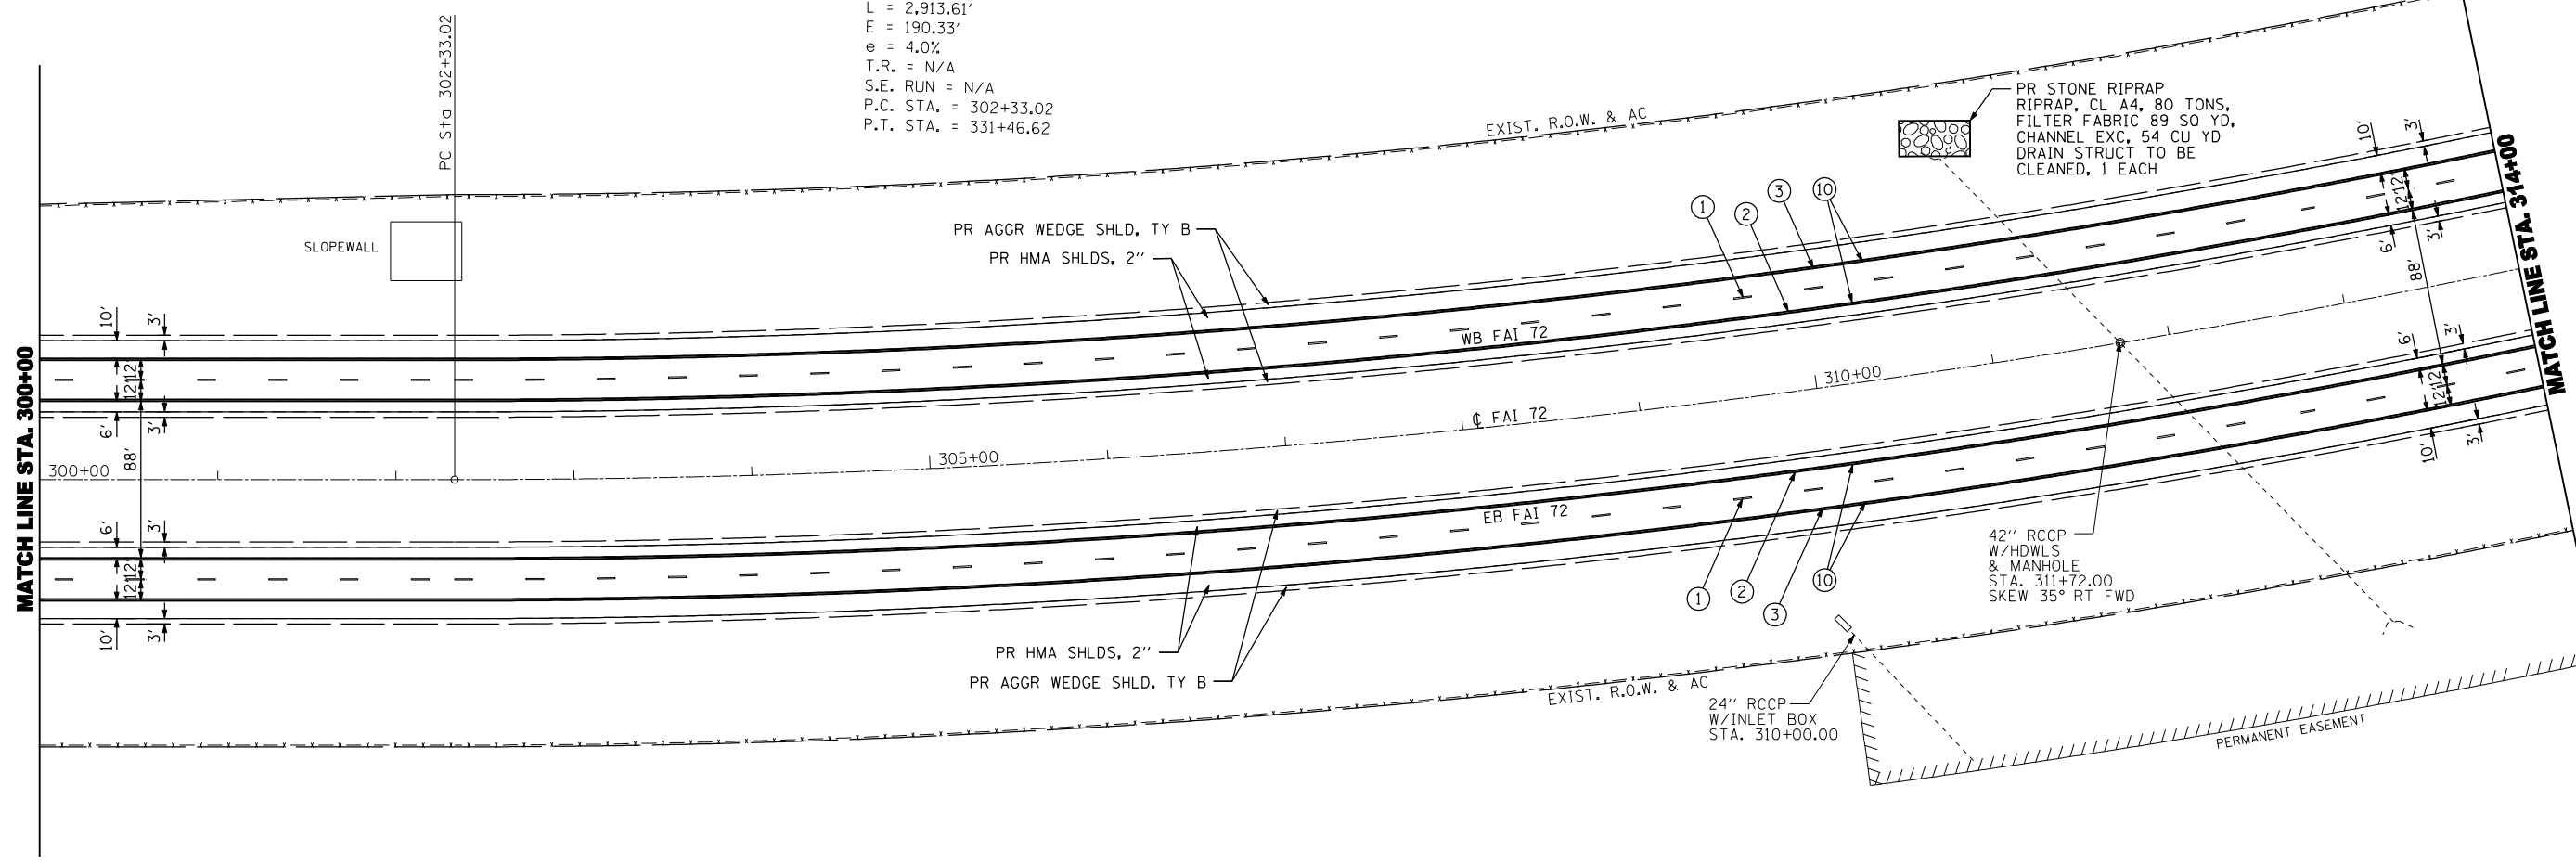


EXIST. CURVE C43
 PI STA. = 317+22.05
 $\Delta = 29^\circ 08' 10''$ (LT)
 $D = 1^\circ 00' 00''$
 $R = 5,729.57'$
 $T = 1,489.03'$
 $L = 2,913.61'$
 $E = 190.33'$
 $e = 4.0\%$
 T.R. = N/A
 S.E. RUN = N/A
 P.C. STA. = 302+33.02
 P.T. STA. = 331+46.62



PAVEMENT MARKING LEGEND

- ① PR PREFORMED PLASTIC PAVEMENT MARKING, TYPE B (INLAID), LINE 5" (30' SKIP, 10' DASH, SOLID WHITE)
- ② PR MODIFIED URETHANE PAVEMENT MARKING, LINE 5" (SOLID YELLOW)
- ③ PR MODIFIED URETHANE PAVEMENT MARKING, LINE 5" (SOLID WHITE)
- ④ PR MODIFIED URETHANE PAVEMENT MARKING, LINE 6" (SOLID WHITE)
- ⑤ PR MODIFIED URETHANE PAVEMENT MARKING, LINE 5" (6' SKIP, 2' DASH)
- ⑥ PR MODIFIED URETHANE PAVEMENT MARKING, LINE 8" (SOLID WHITE)
- ⑦ PR MODIFIED URETHANE PAVEMENT MARKING, LINE 12" (SOLID WHITE)
- ⑧ PR PREFORMED PLASTIC PAVEMENT MARKING, TYPE B (INLAID), LINE 24" (SOLID WHITE)
- ⑨ PR PREFORMED PLASTIC PAVEMENT MARKING, TYPE B (INLAID), LETTERS & SYMBOLS (SOLID WHITE)
- ⑩ PR GROOVING FOR RECESSED PAVEMENT MARKING 6"
- ◁ PR RAISED REFLECTIVE PAVEMENT MARKER, WHITE (SEE STANDARD 781001-03)
- ◀ PR RAISED REFLECTIVE PAVEMENT MARKER, AMBER (SEE STANDARD 781001-03)
- || PR DELINEATOR, TWO REFLECTORS (SEE STANDARD 635001-01)
- └ PR DELINEATOR, SINGLE REFLECTOR (SEE STANDARD 635001-01)

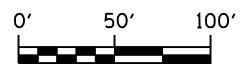

design firm no. 184001036 	USER NAME = gjameson FILE NAME = D672B54.pln sht 26.dgn PLOT SCALE = 100.0000 "/> IN. PLOT DATE = 8/25/2014	DESIGNED - CHECKED - DRAWN - CHECKED -	REVISED REVISED REVISED REVISED	STATE OF ILLINOIS DEPARTMENT OF TRANSPORTATION	PLAN SHEET	F.A.I. RTE. = 72 SECTION = COUNTY = SANGAMON TOTAL SHEETS = 163 SHEET NO. = 56	CONTRACT NO. 72B54 ILLINOIS FED. AID PROJECT
	SCALE: 1" = 50' SHEET NO. 26 OF 62 SHEETS STA. 300+00.00 TO STA. 314+00.00						