


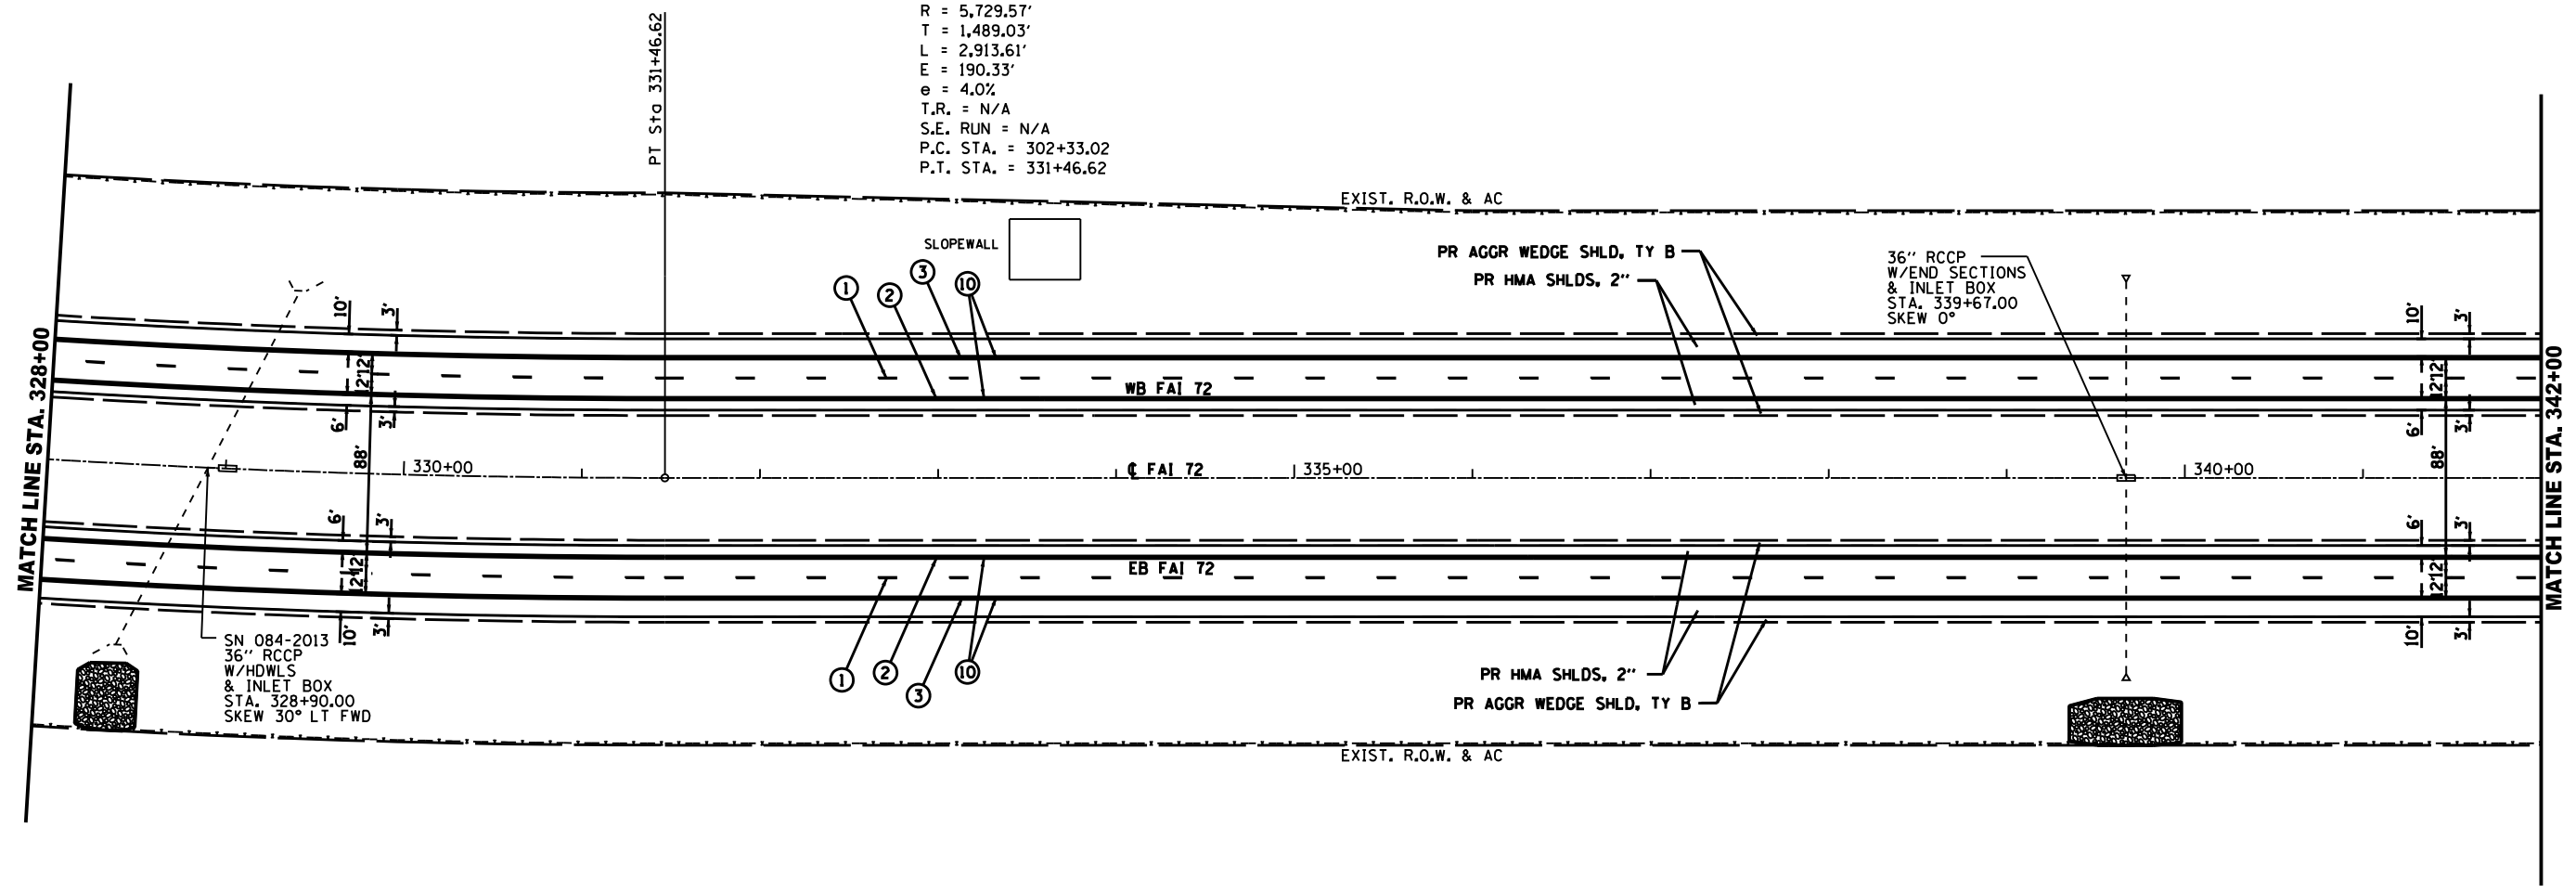


EXIST. CURVE C43  
 PI STA. = 317+22.05  
 $\Delta = 29^\circ 08' 10''$  (LT)  
 $D = 1^\circ 00' 00''$   
 $R = 5,729.57'$   
 $T = 1,489.03'$   
 $L = 2,913.61'$   
 $E = 190.33'$   
 $e = 4.0\%$   
 $T.R. = N/A$   
 $S.E. RUN = N/A$   
 $P.C. STA. = 302+33.02$   
 $P.T. STA. = 331+46.62$



**PAVEMENT MARKING LEGEND**

- ① PR PREFORMED PLASTIC PAVEMENT MARKING, TYPE B (INLAID), LINE 5" (30' SKIP, 10' DASH, SOLID WHITE)
- ② PR MODIFIED URETHANE PAVEMENT MARKING, LINE 5" (SOLID YELLOW)
- ③ PR MODIFIED URETHANE PAVEMENT MARKING, LINE 5" (SOLID WHITE)
- ④ PR MODIFIED URETHANE PAVEMENT MARKING, LINE 6" (SOLID WHITE)
- ⑤ PR MODIFIED URETHANE PAVEMENT MARKING, LINE 5" (6' SKIP, 2' DASH)
- ⑥ PR MODIFIED URETHANE PAVEMENT MARKING, LINE 8" (SOLID WHITE)
- ⑦ PR MODIFIED URETHANE PAVEMENT MARKING, LINE 12" (SOLID WHITE)
- ⑧ PR PREFORMED PLASTIC PAVEMENT MARKING, TYPE B (INLAID), LINE 24" (SOLID WHITE)
- ⑨ PR PREFORMED PLASTIC PAVEMENT MARKING, TYPE B (INLAID), LETTERS & SYMBOLS (SOLID WHITE)
- ⑩ PR GROOVING FOR RECESSED PAVEMENT MARKING 6"
- △ PR RAISED REFLECTIVE PAVEMENT MARKER, WHITE (SEE STANDARD 781001-03)
- ◀ PR RAISED REFLECTIVE PAVEMENT MARKER, AMBER (SEE STANDARD 781001-03)
- ▬ PR DELINEATOR, TWO REFLECTORS (SEE STANDARD 635001-01)
- ┤ PR DELINEATOR, SINGLE REFLECTOR (SEE STANDARD 635001-01)

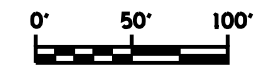

Design firm no. 184001036  engineers + planners + land surveyors	USER NAME = *OPERATOR* FILE NAME = WHKS pln sht 28.dgn PLOT SCALE = 100.0000' / in. PLOT DATE = Aug-27-2014 03:18:20PM	DESIGNED - CHECKED - DRAWN - CHECKED -	REVISED - REVISED - REVISED - REVISED -	<b>STATE OF ILLINOIS</b> <b>DEPARTMENT OF TRANSPORTATION</b>	<b>PLAN SHEET</b>			F.A.I. RTE. 72	SECTION -	COUNTY SANGAMON	TOTAL SHEETS 163	SHEET NO. 58
					SCALE: 1" = 50' SHEET NO. 28 OF 62 SHEETS STA. 328+00.00 TO STA. 342+00.00	*184-9-283RS-2&MISC STRUC REP ILLINOIS FED. AID PROJECT		CONTRACT NO. 72B54				